


DISCLAIMER

THIS MAP WAS PREPARED FOR LOCAL PROPERTY ASSESSMENT PURPOSES ONLY. THE PARCELS SHOWN HEREON MAY NOT COMPLY WITH STATE AND LOCAL SUBDIVISION ORDINANCES. NO LIABILITY IS ASSUMED FOR THE USE OF THE INFORMATION HEREON. R & T CODE SEC. 327, 408.3, ETC.

REVISED: 05/01/2014
REASON: 2014-0004635
CAD TECH: NFL

01

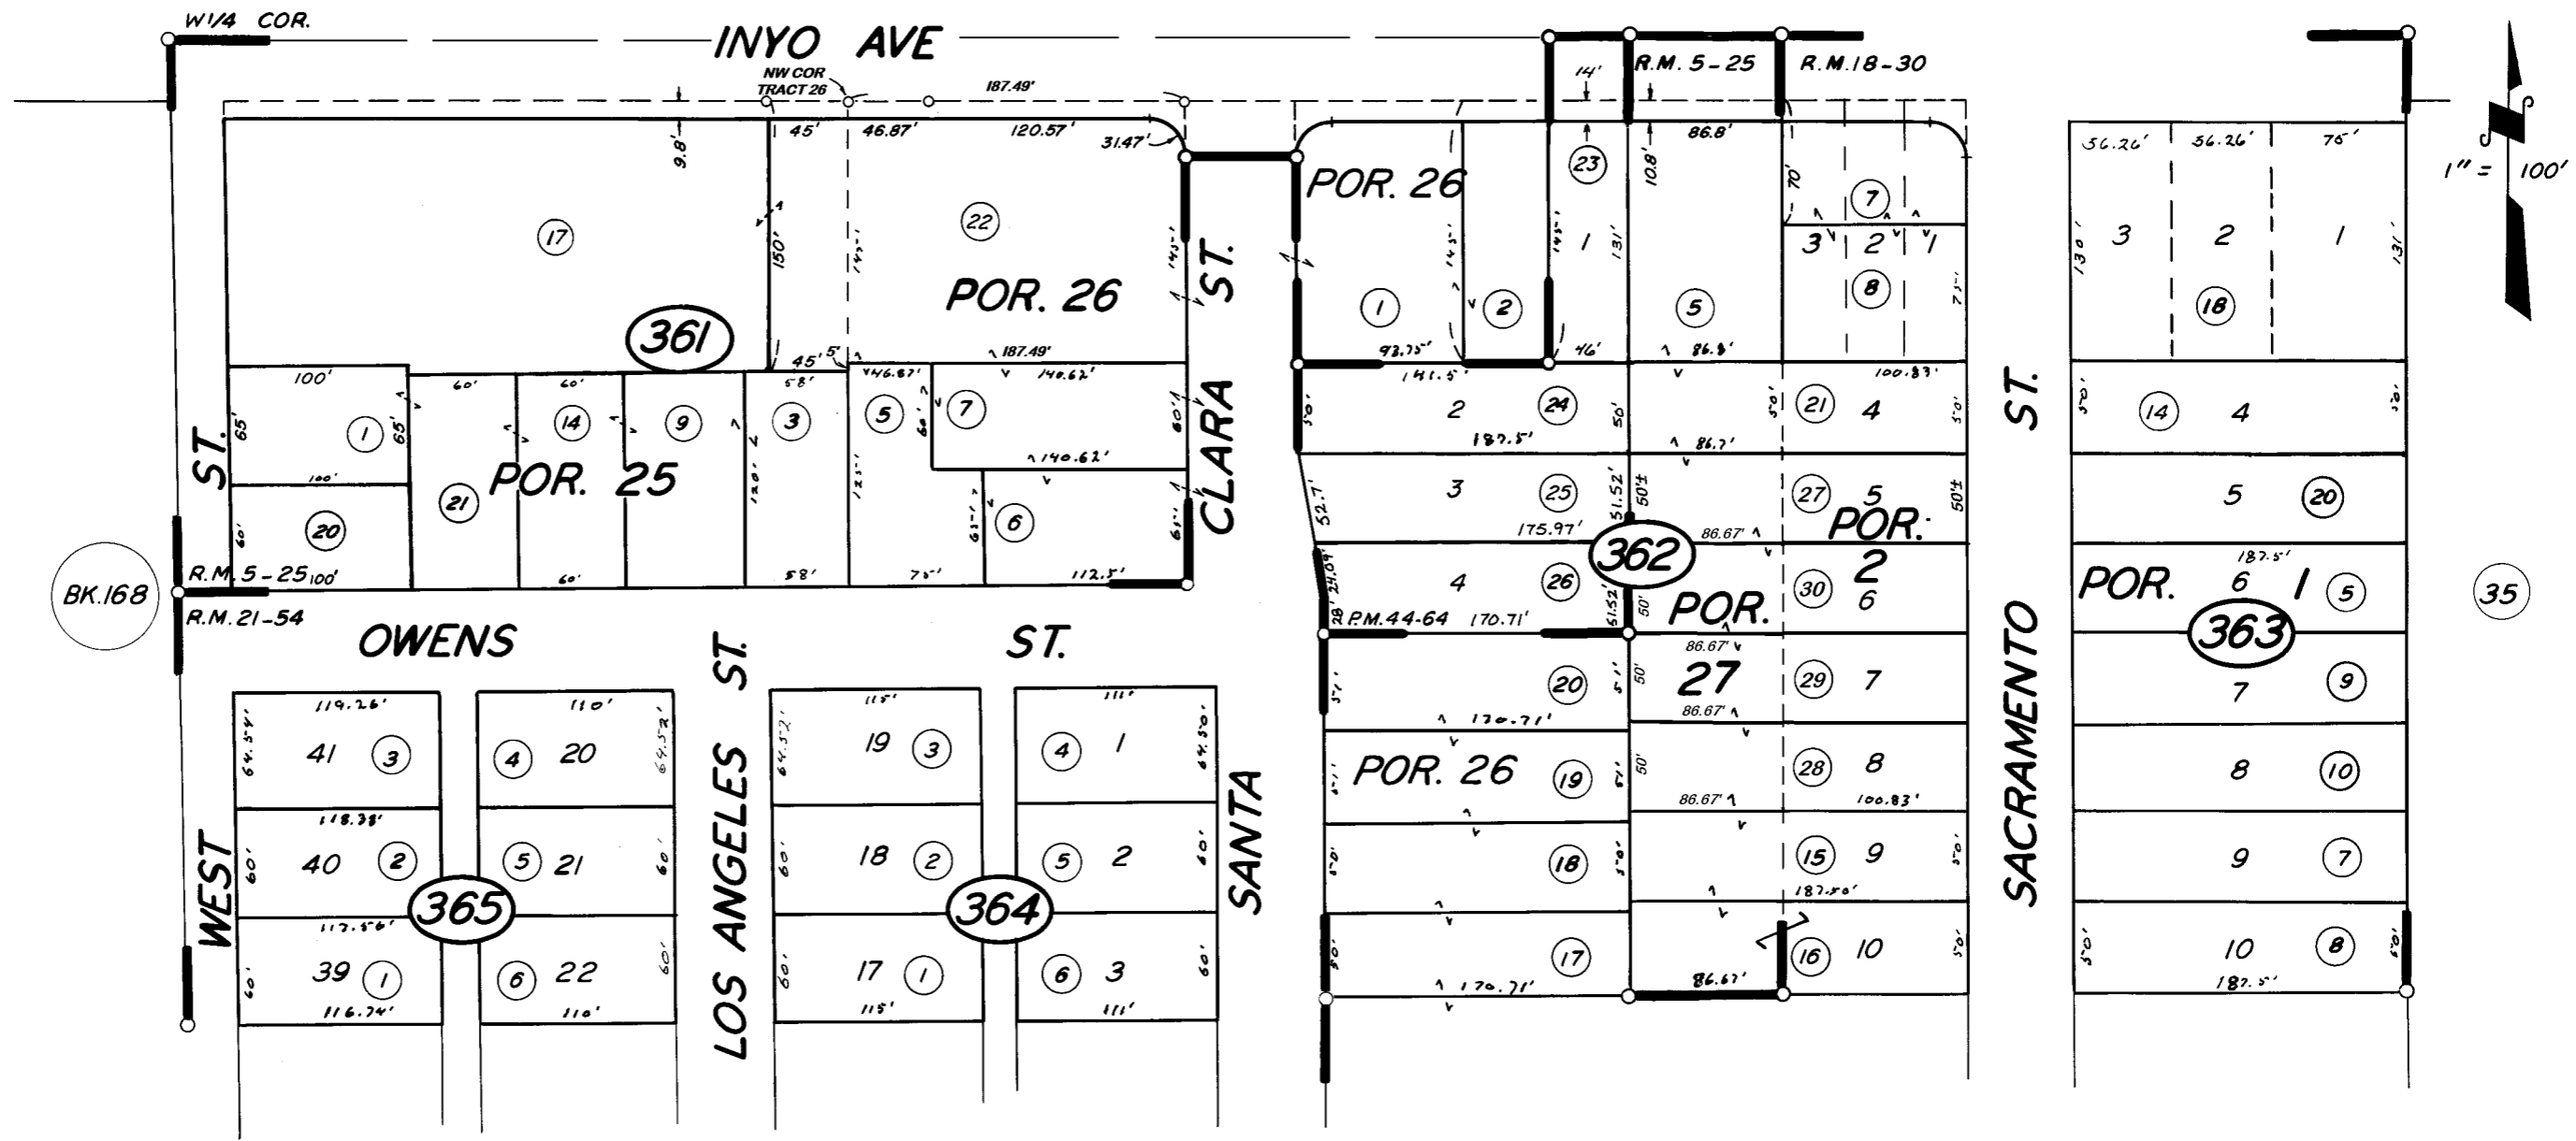

BK.168

1" = 100'

35

37

POR. CHOICE SUB.
POR. BEESON - MOORE TR.
POR. GEORGE TRACT
PARCEL MAP NO. 4359

R.M. 5-25
R.M. 18-30
R.M. 21-54
P.M. 44-64

CITY OF TULARE
ASSESSOR'S MAPS BK. 175, PG. 36
COUNTY OF TULARE, CALIF.

NOTE - ASSESSOR'S BLOCK NUMBERS SHOWN IN ELLIPSES
ASSESSOR'S PARCEL NUMBERS SHOWN IN CIRCLES

