


S1/2 OF SW1/4 OF NW1/4 SEC.11, T.20S., R.24E., M.D.B.&M.

Tax Area Code 176-03

005-035

005-060

DISCLAIMER
 THIS MAP WAS PREPARED FOR LOCAL PROPERTY ASSESSMENT PURPOSES ONLY AND THE PARCELS SHOWN HEREON MAY NOT COMPLY WITH STATE AND LOCAL SUBDIVISION ORDINANCES, AND NO LIABILITY IS ASSUMED FOR THE USE OF THE INFORMATION SHOWN HEREON.

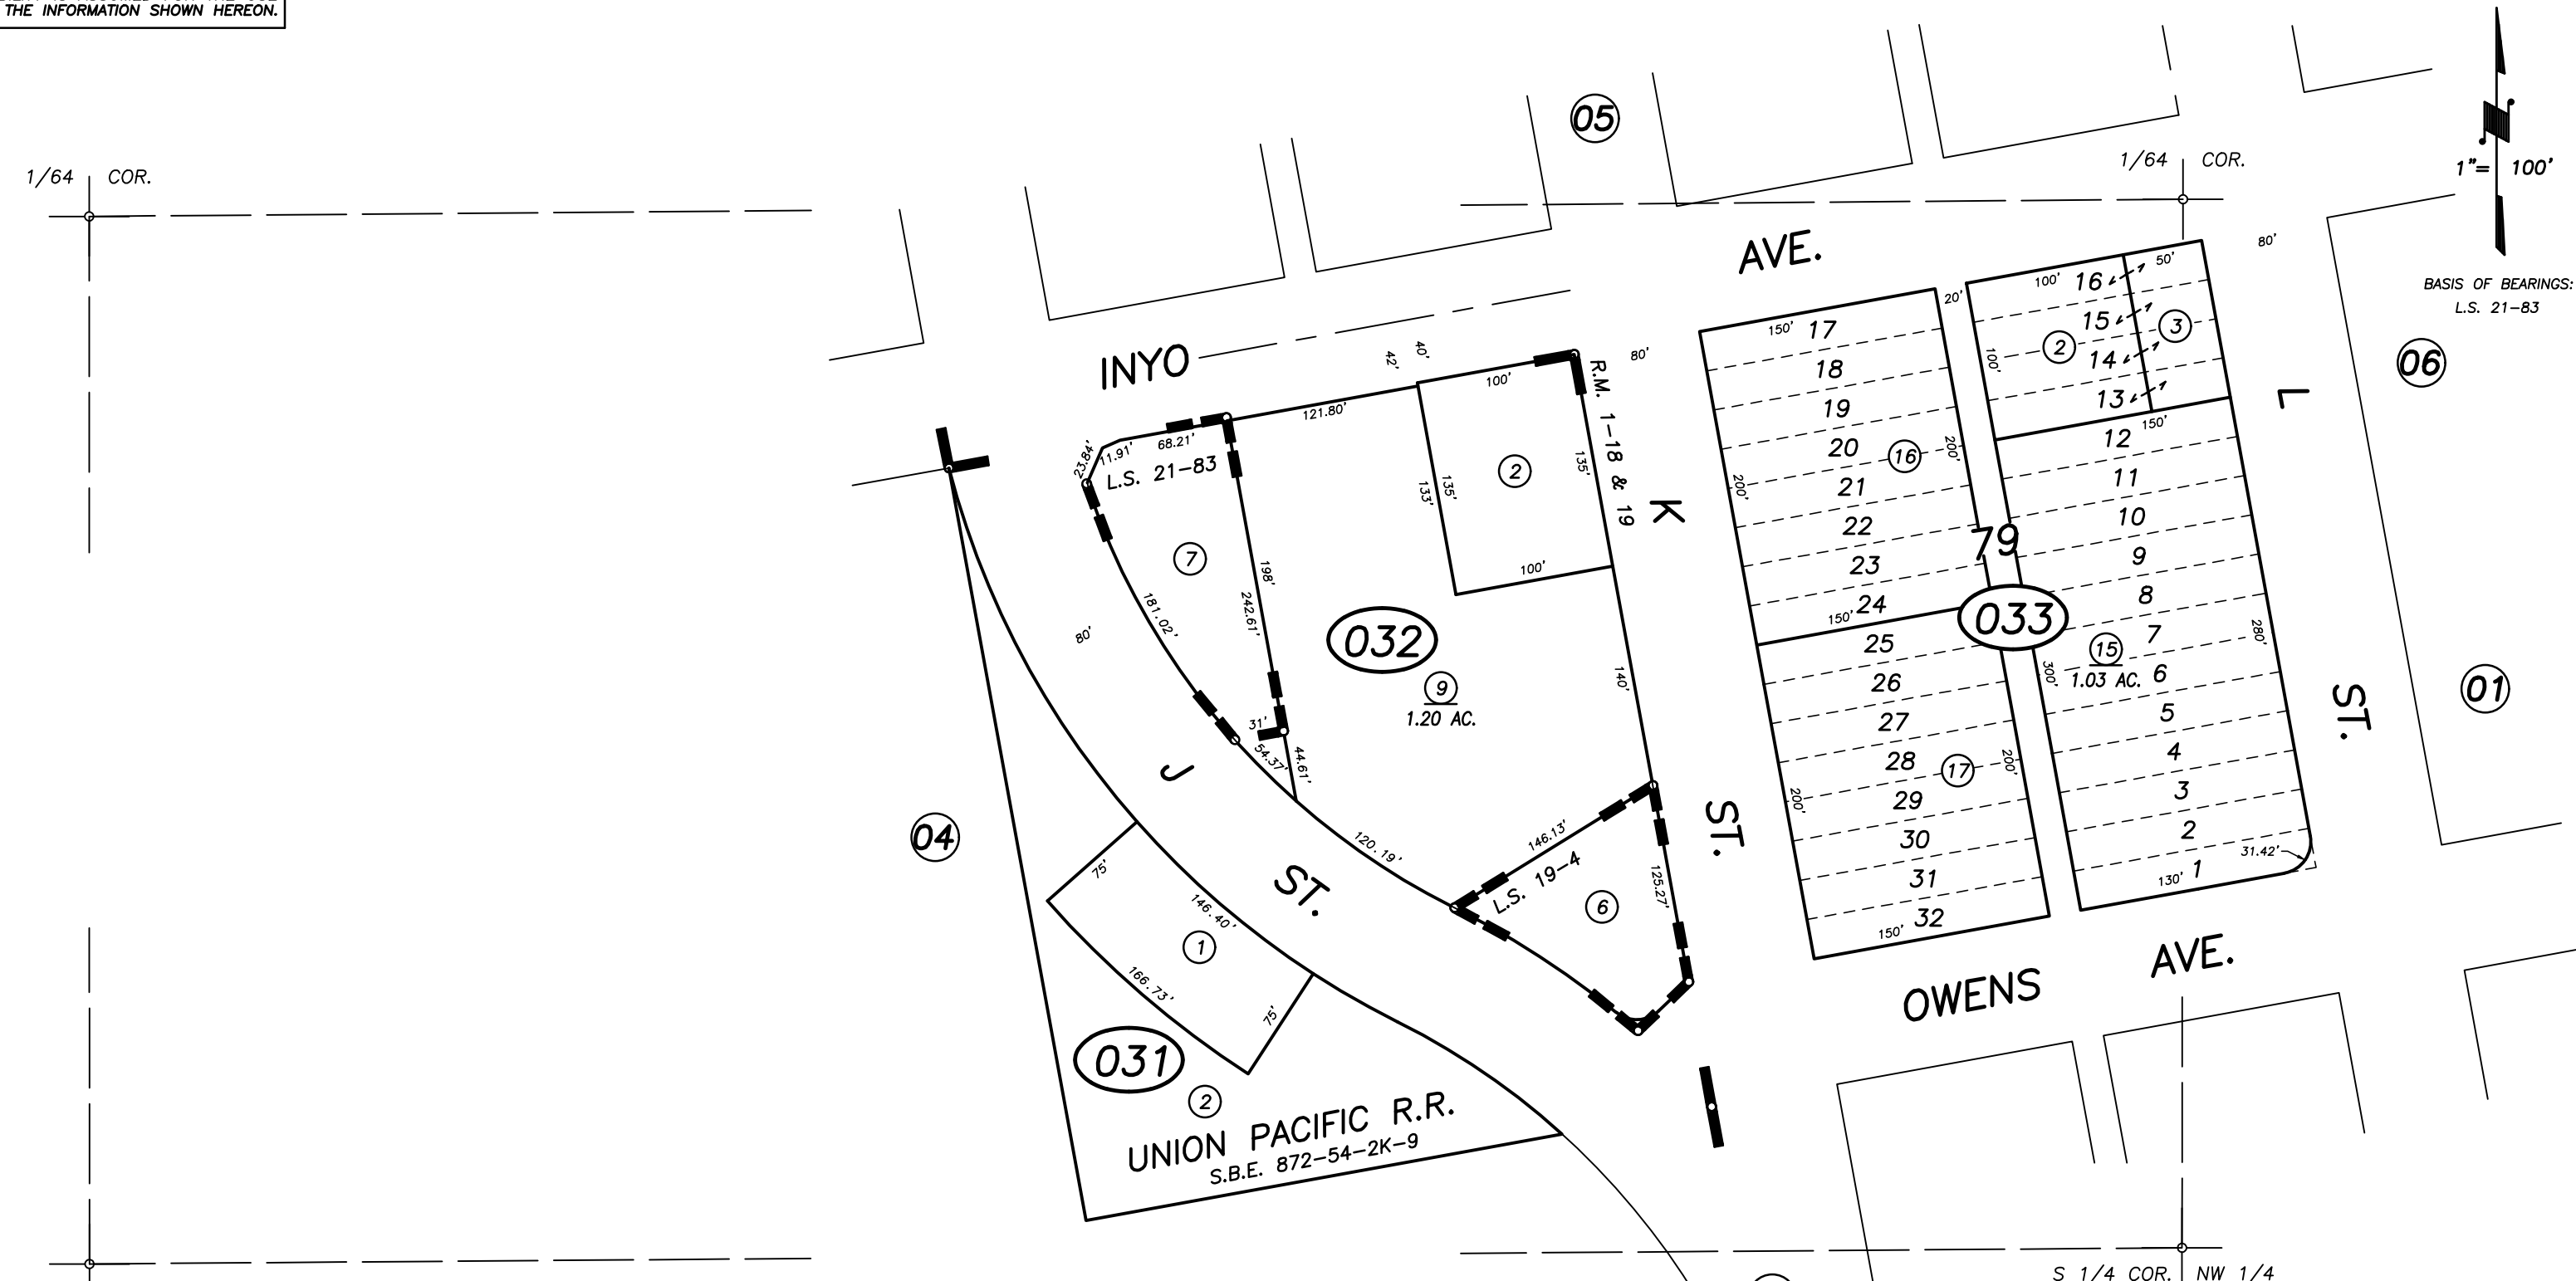

W.1/4 COR.
 POR. TOWN OF TULARE, R.M. 1-18 & 19
 RECORD OF SURVEY, L.S. 19-4
 RECORD OF SURVEY, L.S. 21-83

02
 S 1/4 COR. NW 1/4
CITY OF TULARE
ASSESSOR'S MAPS BK. 176 , PG.03
COUNTY OF TULARE, CALIFORNIA, U.S.A.

NOTE: Assessor's Parcel Numbers Shown in Circles
 Assessor's Block Numbers Shown in Ellipses

①	①23	2004-0008952	01/23/2006	KMS
		REVISION	DATE	TECH