

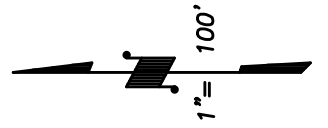
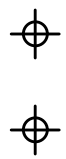


**DISCLAIMER**  
THIS MAP WAS PREPARED FOR LOCAL PROPERTY ASSESSMENT PURPOSES ONLY AND THE PARCELS SHOWN HEREON MAY NOT COMPLY WITH STATE AND LOCAL SUBDIVISION ORDINANCES, AND NO LIABILITY IS ASSUMED FOR THE USE OF THE INFORMATION SHOWN HEREON. R & T CODE SEC. 327, 408.3, ETC.

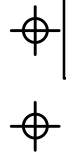

BASIS OF BEARINGS:  
L.S. 18-66

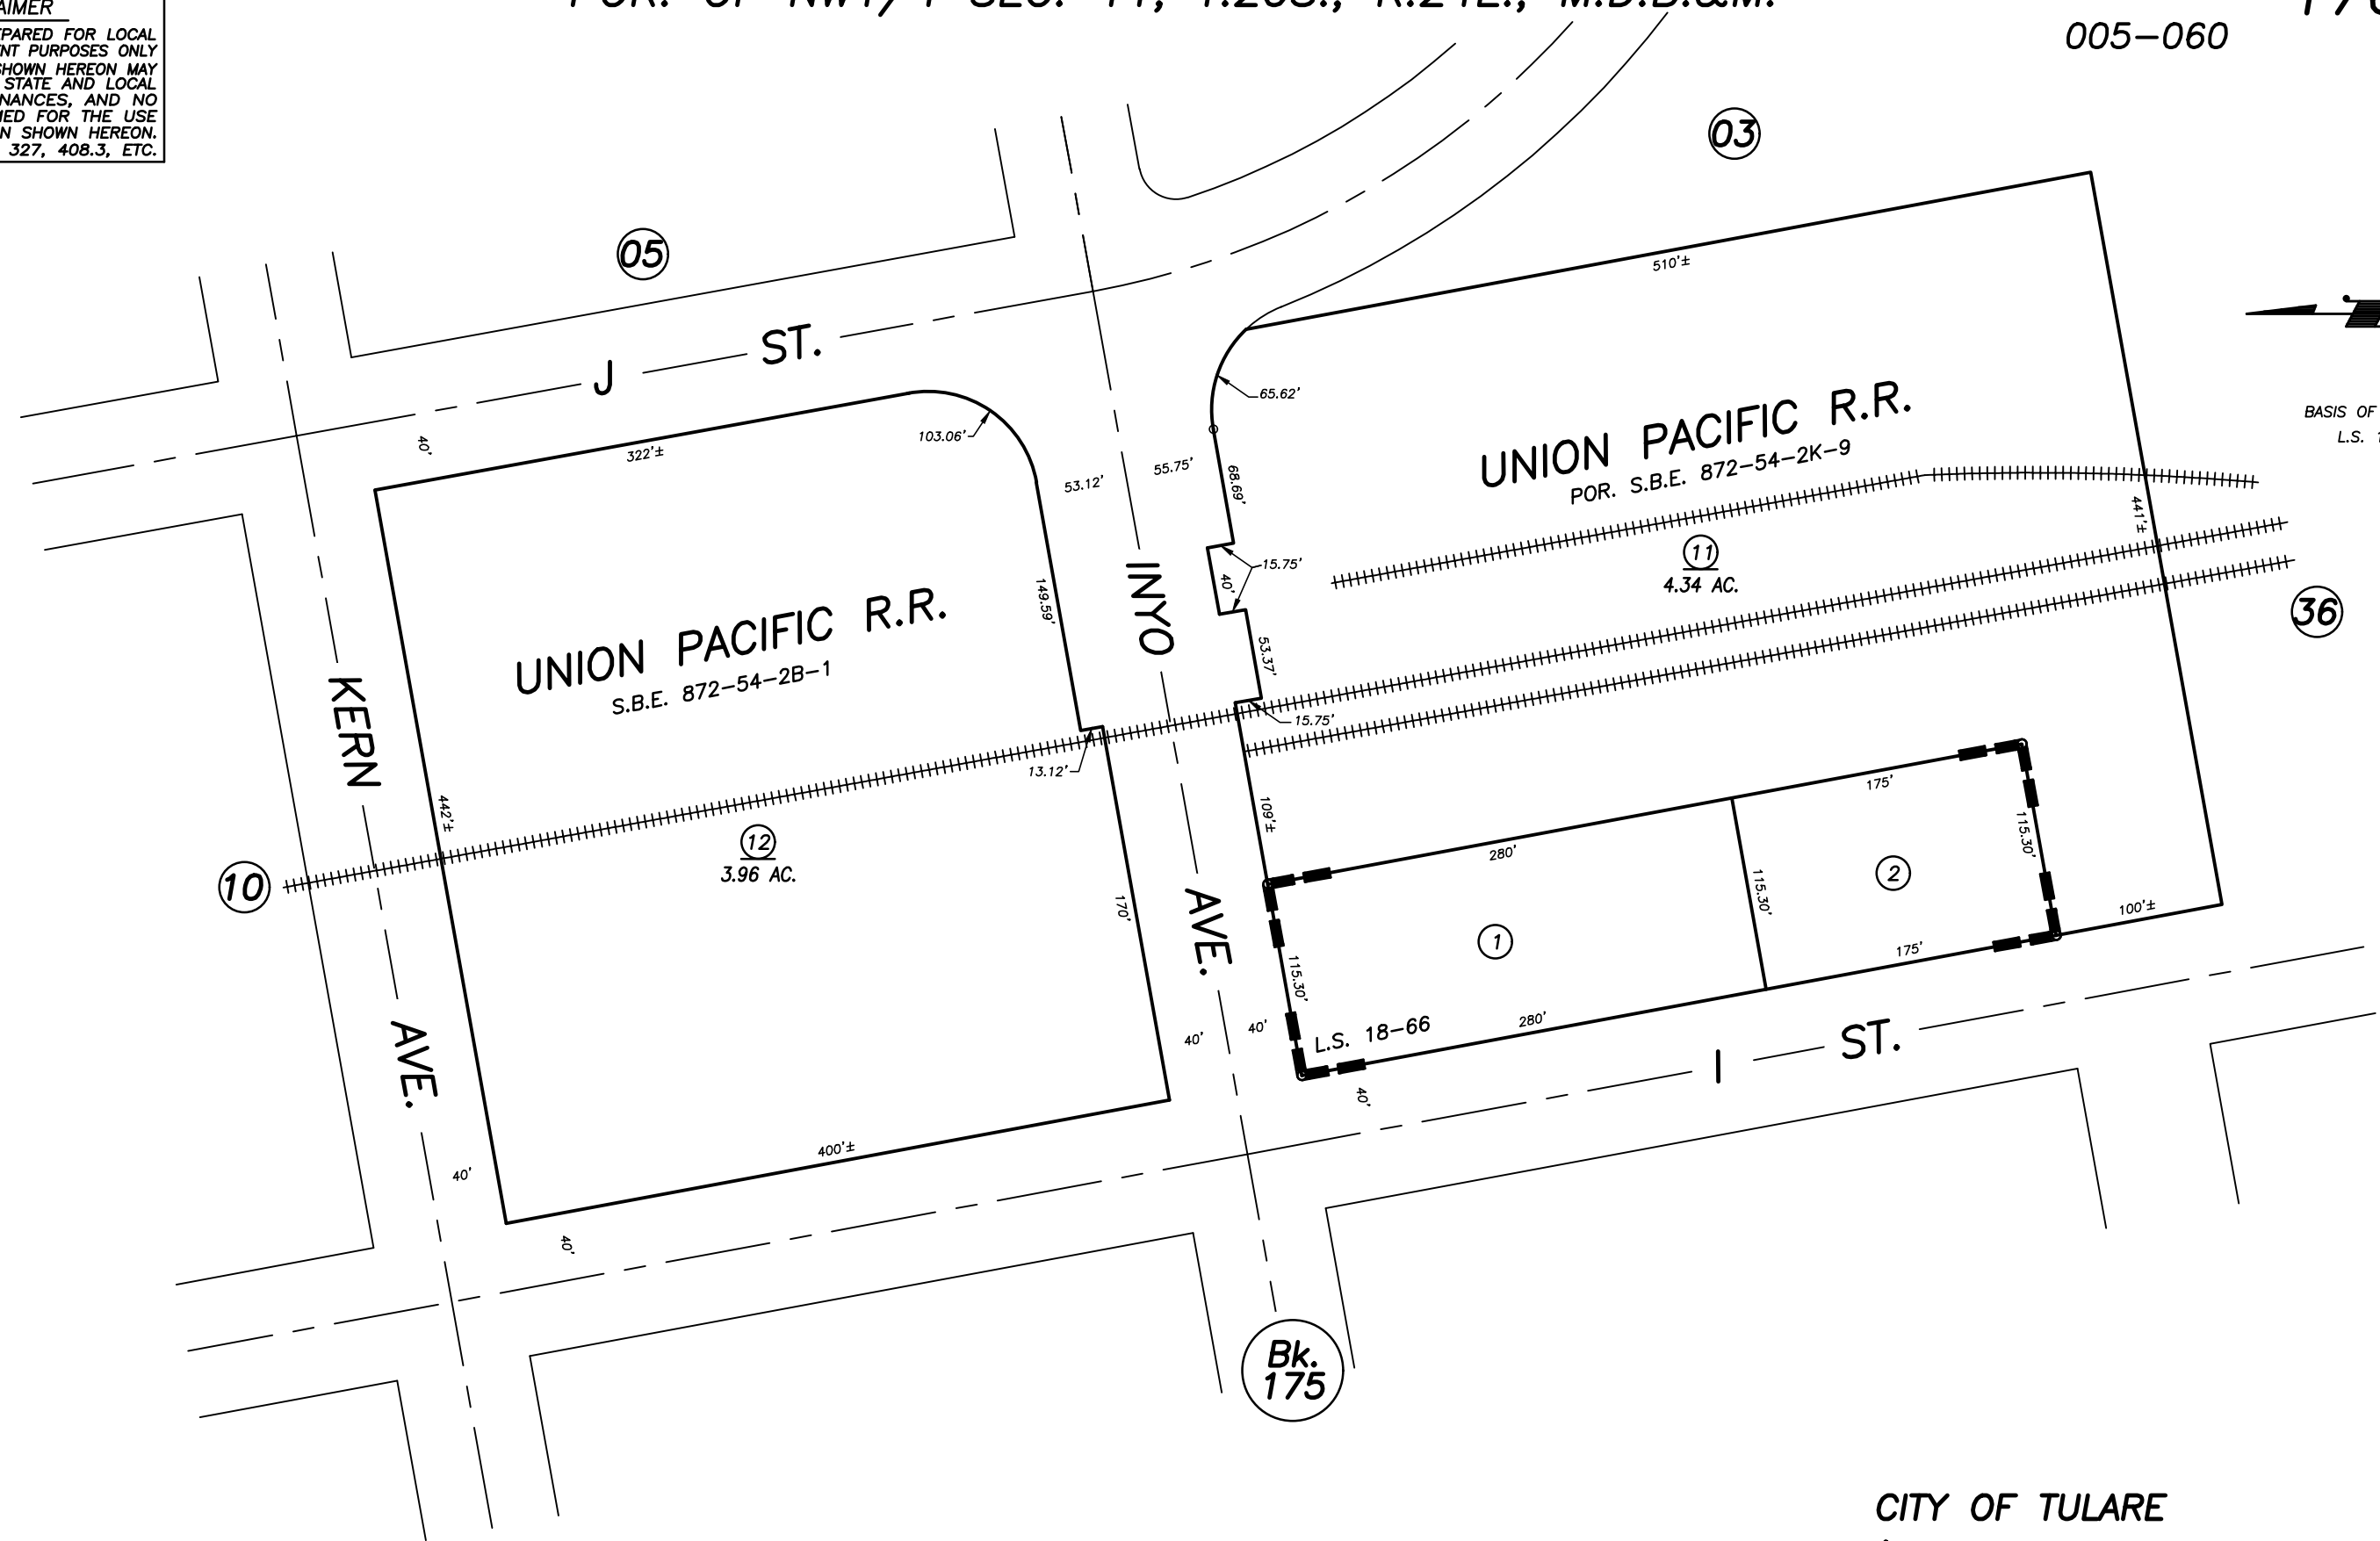

RECORD OF SURVEY, L.S. 18-66

CITY OF TULARE  
ASSESSOR'S MAPS BK. 176 , PG.04  
COUNTY OF TULARE, CALIFORNIA, U.S.A.

NOTE: Assessor's Parcel Numbers Shown in Circles (1) (123)  
Assessor's Block Numbers Shown in Ellipses (10) (12) (11) (36) (03) (05) (Bk. 175)

2009-0065807	06/09/2020	CFG
REVISION	DATE	TECH