



DISCLAIMER
 THIS MAP WAS PREPARED FOR LOCAL PROPERTY ASSESSMENT PURPOSES ONLY AND THE PARCELS SHOWN HEREON MAY NOT COMPLY WITH STATE AND LOCAL SUBDIVISION ORDINANCES, AND NO LIABILITY IS ASSUMED FOR THE USE OF THE INFORMATION SHOWN HEREON. R & T CODE SEC. 327, 408.3, ETC.

POR. NE 1/4 SECTION 11, T.20S., R.24E., M.D.B. & M.

Tax Area Code **176-16**
 005-000

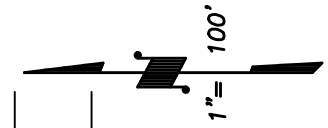

Bk. 170

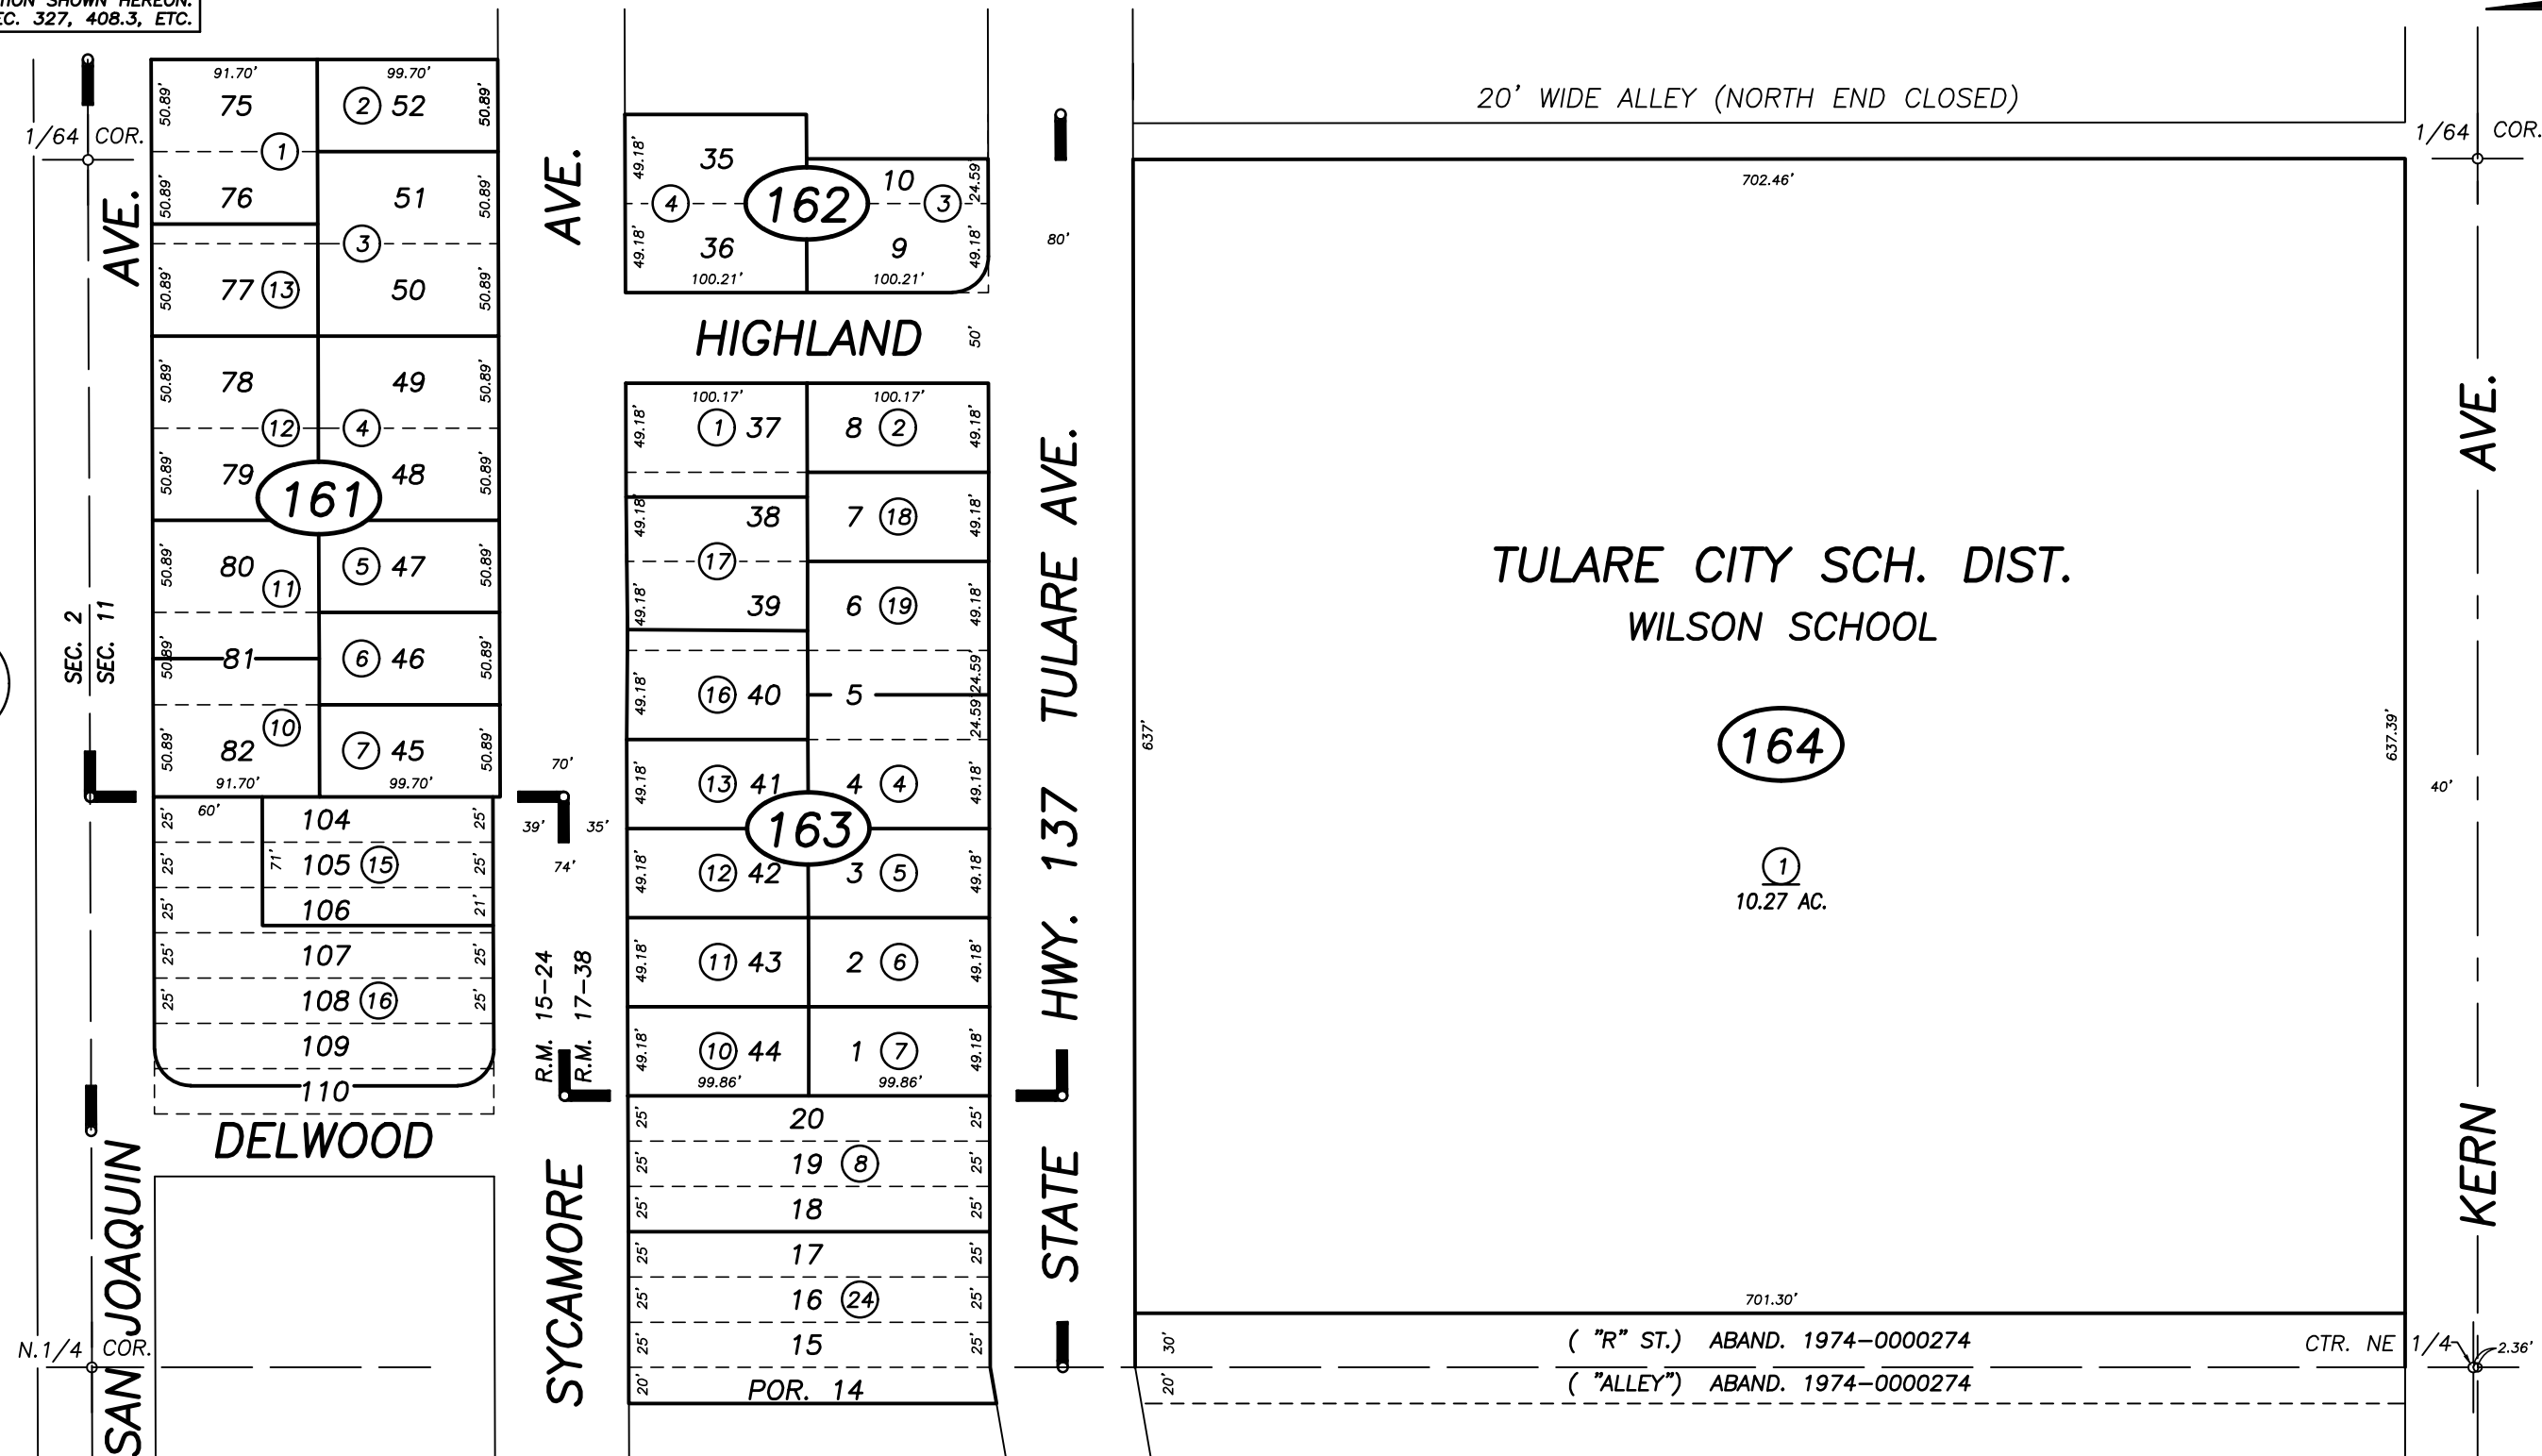

POR. SYCAMORE VILLA TRACT, R.M. 15-24
 POR. SYCAMORE COURT, R.M. 17-38

CITY OF TULARE
ASSESSOR'S MAPS BK. 176 , PG. 16
COUNTY OF TULARE, CALIFORNIA, U.S.A.

NOTE: Assessor's Parcel Numbers Shown in Circles (1) (123)
 Assessor's Block Numbers Shown in Elipses (1) (123)

UPDATE ABAND. RD.	07/18/2014	KMS
REVISION	DATE	TECH