
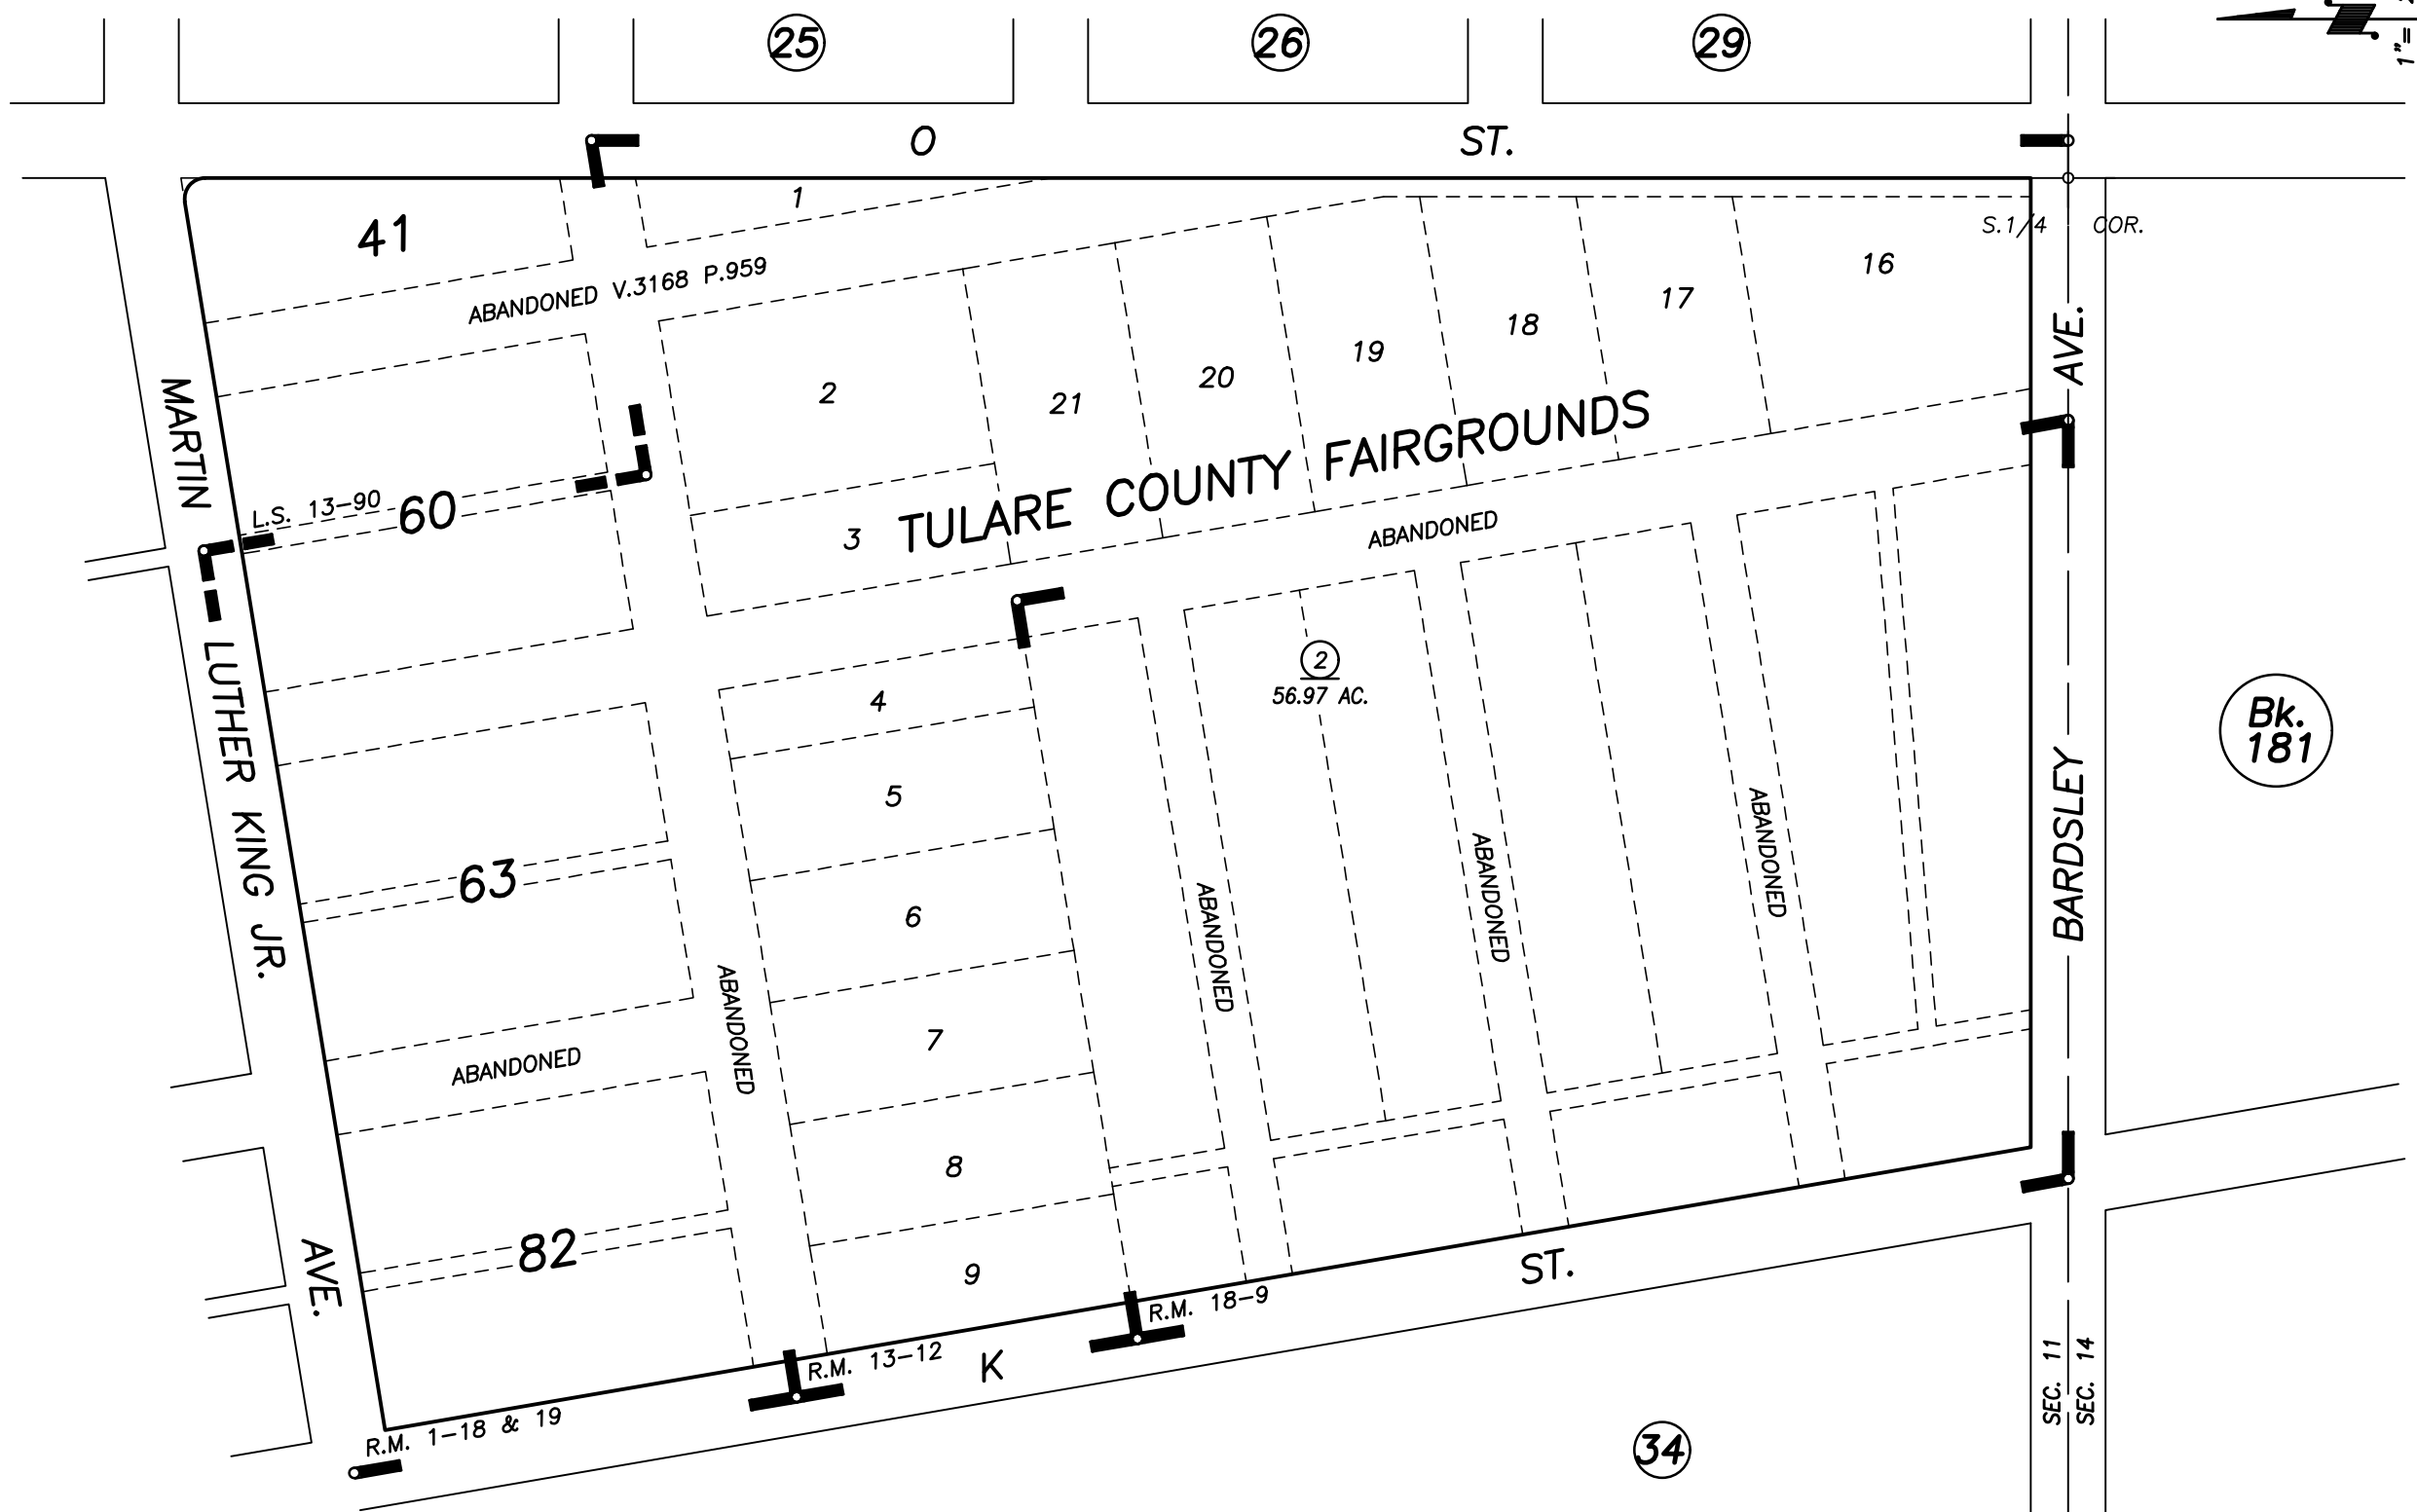


DISCLAIMER
THIS MAP WAS PREPARED FOR LOCAL PROPERTY ASSESSMENT PURPOSES ONLY AND THE PARCELS SHOWN HEREON MAY NOT COMPLY WITH STATE AND LOCAL SUBDIVISION ORDINANCES, AND NO LIABILITY IS ASSUMED FOR THE USE OF THE INFORMATION SHOWN HEREON.

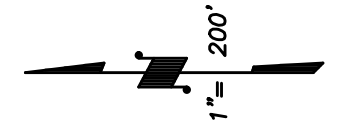

STREET EASEMENT	7/8/97	KPT
REVISION	DATE	BY

POR. ORIGINAL TOWNSITE, R.M. 1-18 & 19
POR. HIGHWAY ACRES, R.M. 13-12
TULARE GATEWAY ADDITION, R.M. 18-19
POR. RECORD OF SURVEY, L.S. 13-90

CITY OF TULARE
ASSESSOR'S MAPS BK. 176, PG. 30.
COUNTY OF TULARE, CALIF.

NOTE: Assessor's Block Numbers Shown in Ellipses
Assessor's Parcel Numbers Shown in Circles