
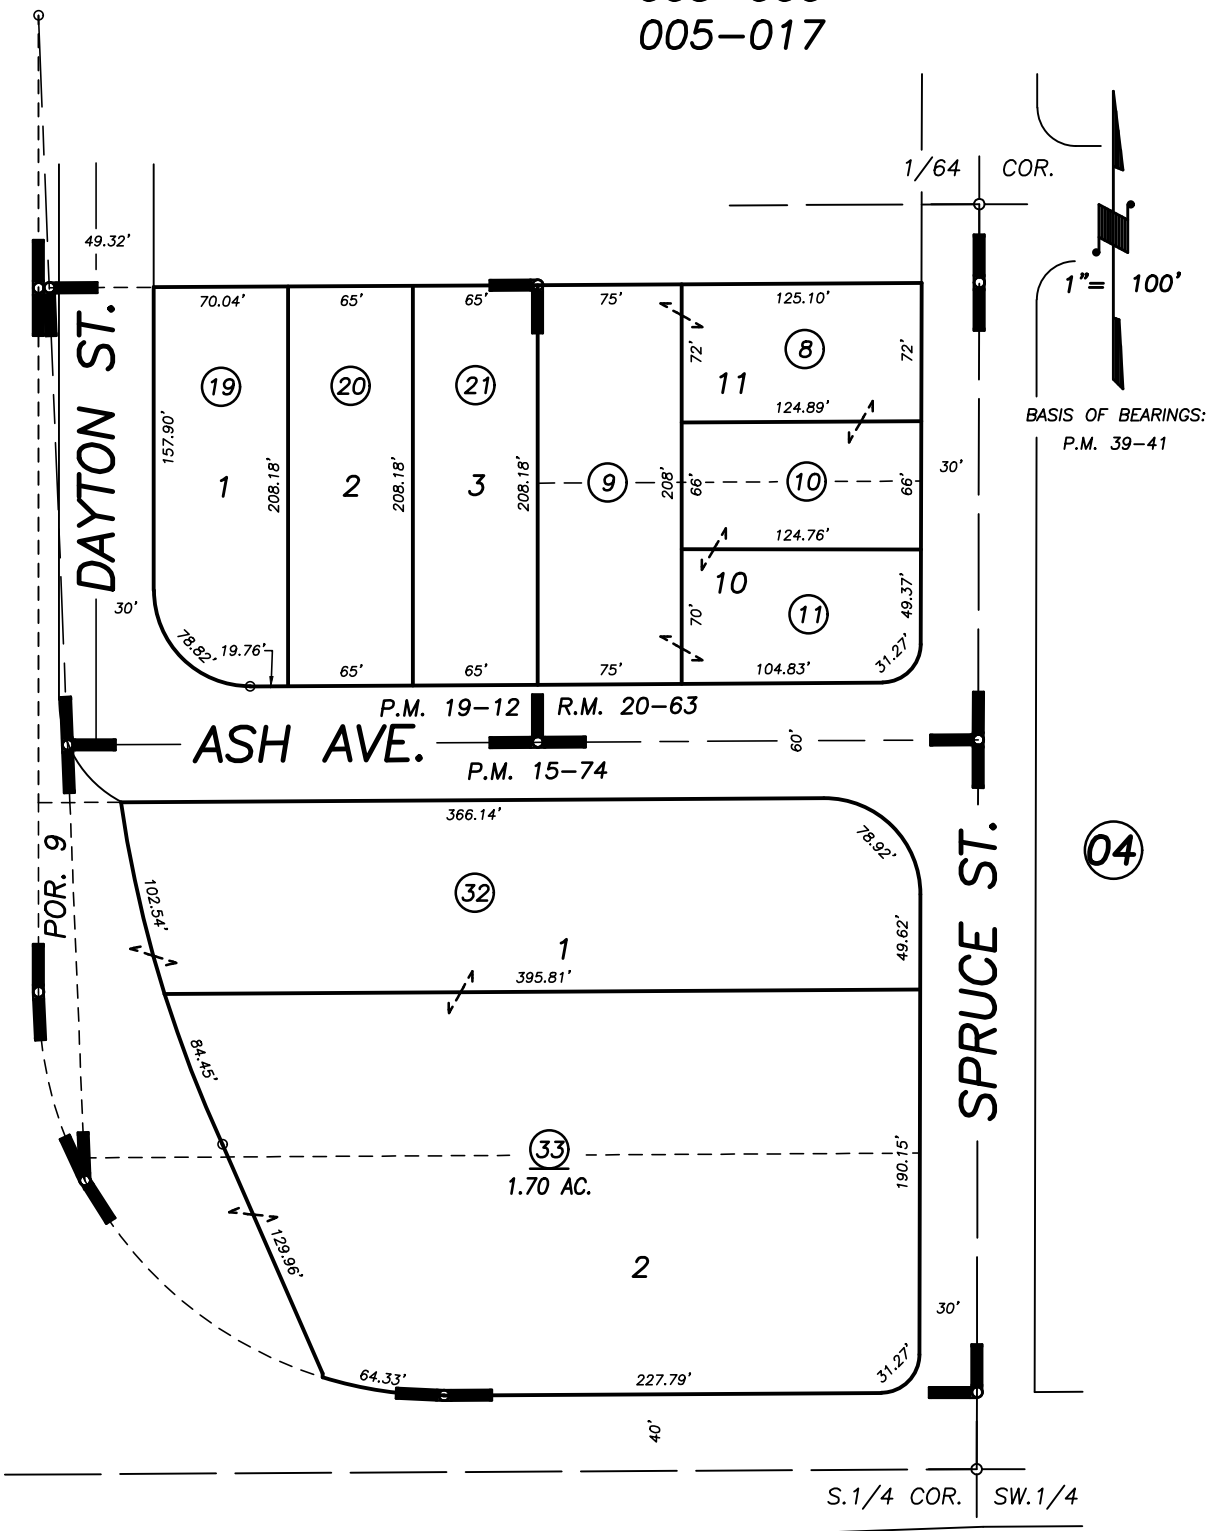


**DISCLAIMER**  
 THIS MAP WAS PREPARED FOR LOCAL PROPERTY ASSESSMENT PURPOSES ONLY AND THE PARCELS SHOWN HEREON MAY NOT COMPLY WITH STATE AND LOCAL SUBDIVISION ORDINANCES, AND NO LIABILITY IS ASSUMED FOR THE USE OF THE INFORMATION SHOWN HEREON.

S1/2 OF SW1/4 OF SW1/4 SEC.12, T.20S., R.24E., M.D.B.&M.

Tax Area Codes **177-05**

005-000  
 005-017

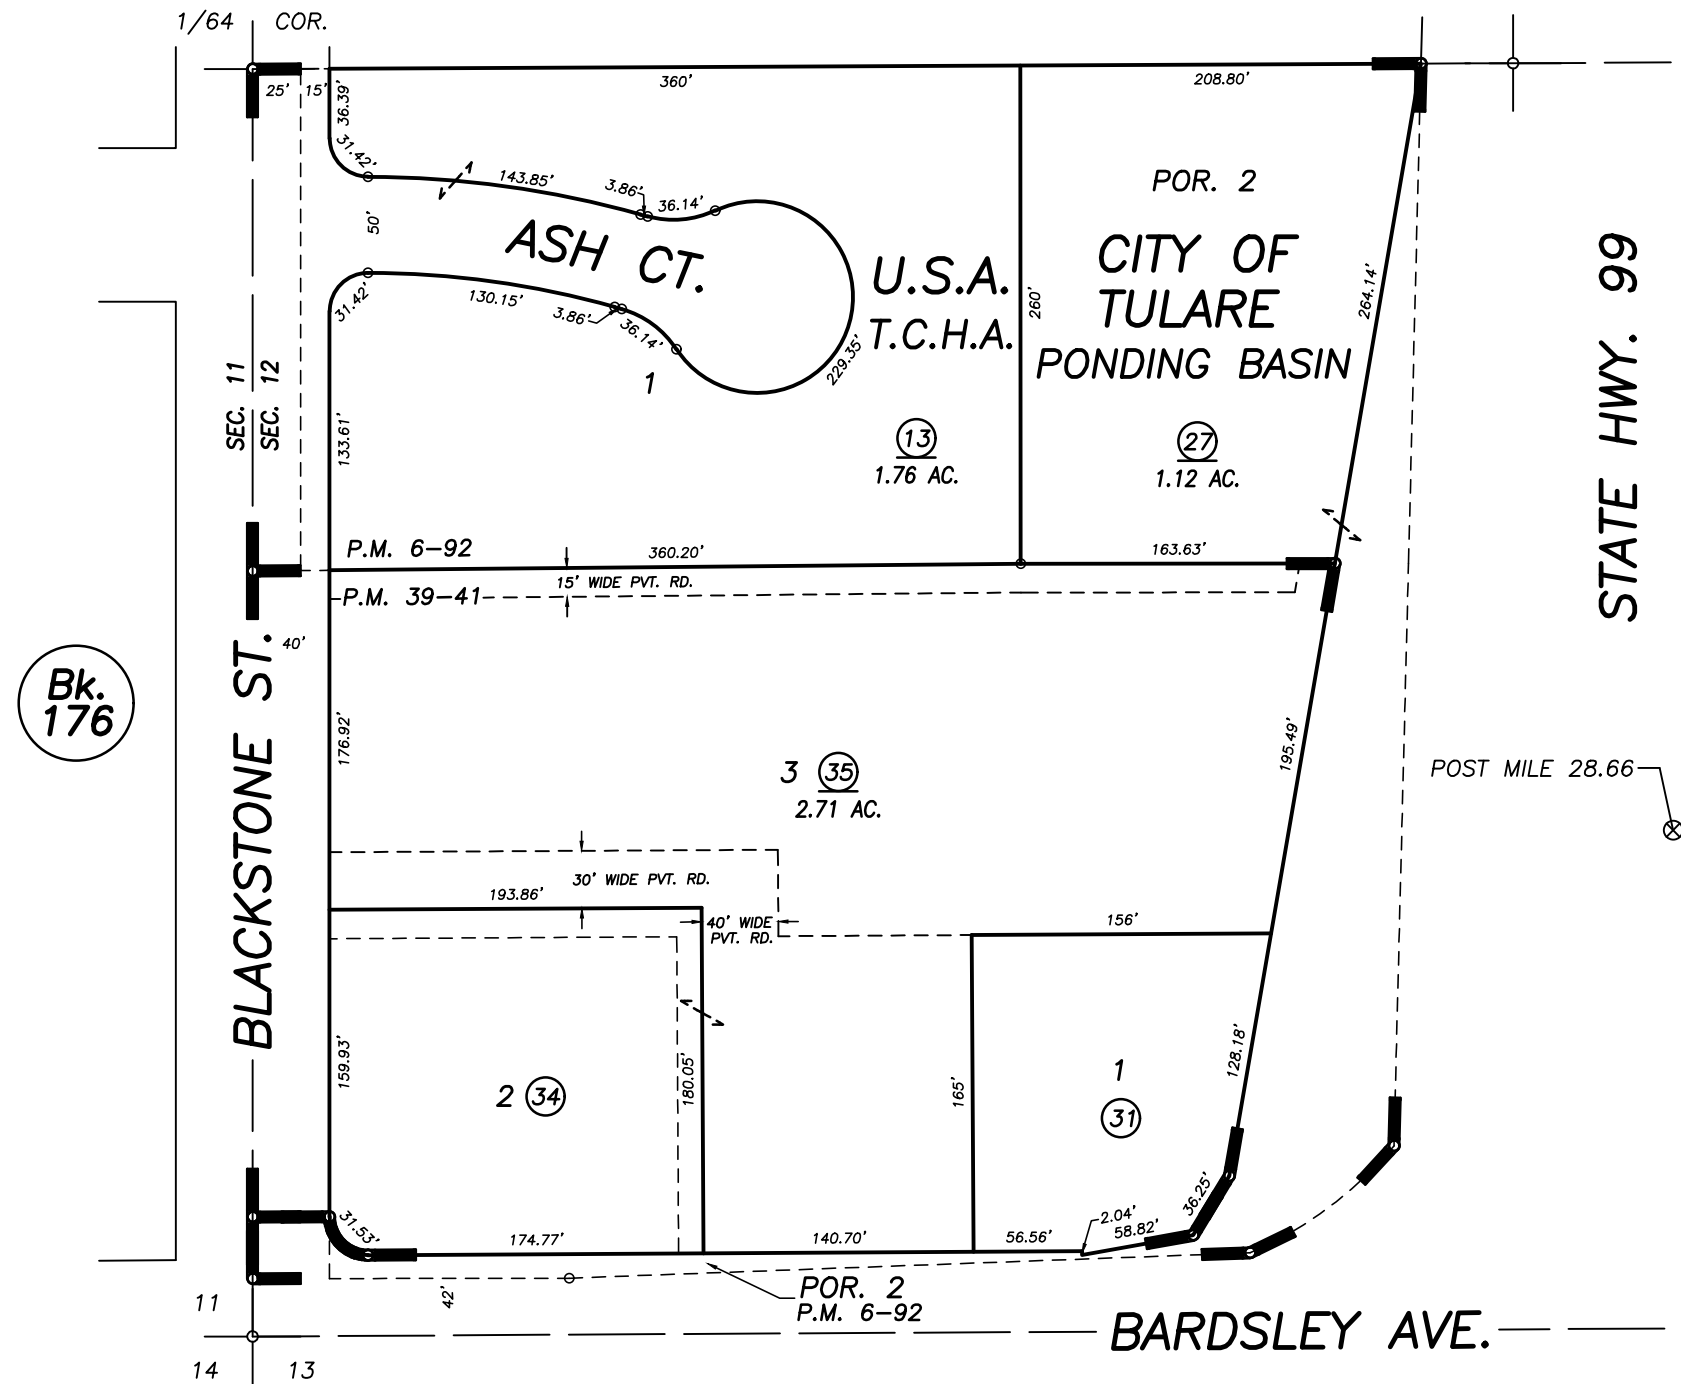

POR. TRACT NO. 171, R.M. 20-63  
 PARCEL MAP NO. 592, P.M. 6-92  
 PARCEL MAP NO. 1473, P.M. 15-74  
 PARCEL MAP NO. 1811, P.M. 19-12  
 PARCEL MAP NO. 3838, P.M. 39-41

**CITY OF TULARE**  
**ASSESSOR'S MAPS BK. 177 , PG. 05**  
**COUNTY OF TULARE, CALIFORNIA, U.S.A.**

NOTE: Assessor's Parcel Numbers Shown in Circles (1) (123)  
 Assessor's Block Numbers Shown in Elipses

2011-0077496	04/16/2012	JRS
REVISION	DATE	TECH