


005-000
005-017

DISCLAIMER

THIS MAP WAS PREPARED FOR LOCAL PROPERTY ASSESSMENT PURPOSES ONLY AND THE PARCELS SHOWN HEREON MAY NOT COMPLY WITH STATE AND LOCAL SUBDIVISION ORDINANCES, AND NO LIABILITY IS ASSUMED FOR THE USE OF THE INFORMATION SHOWN HEREON.

Bk. 171

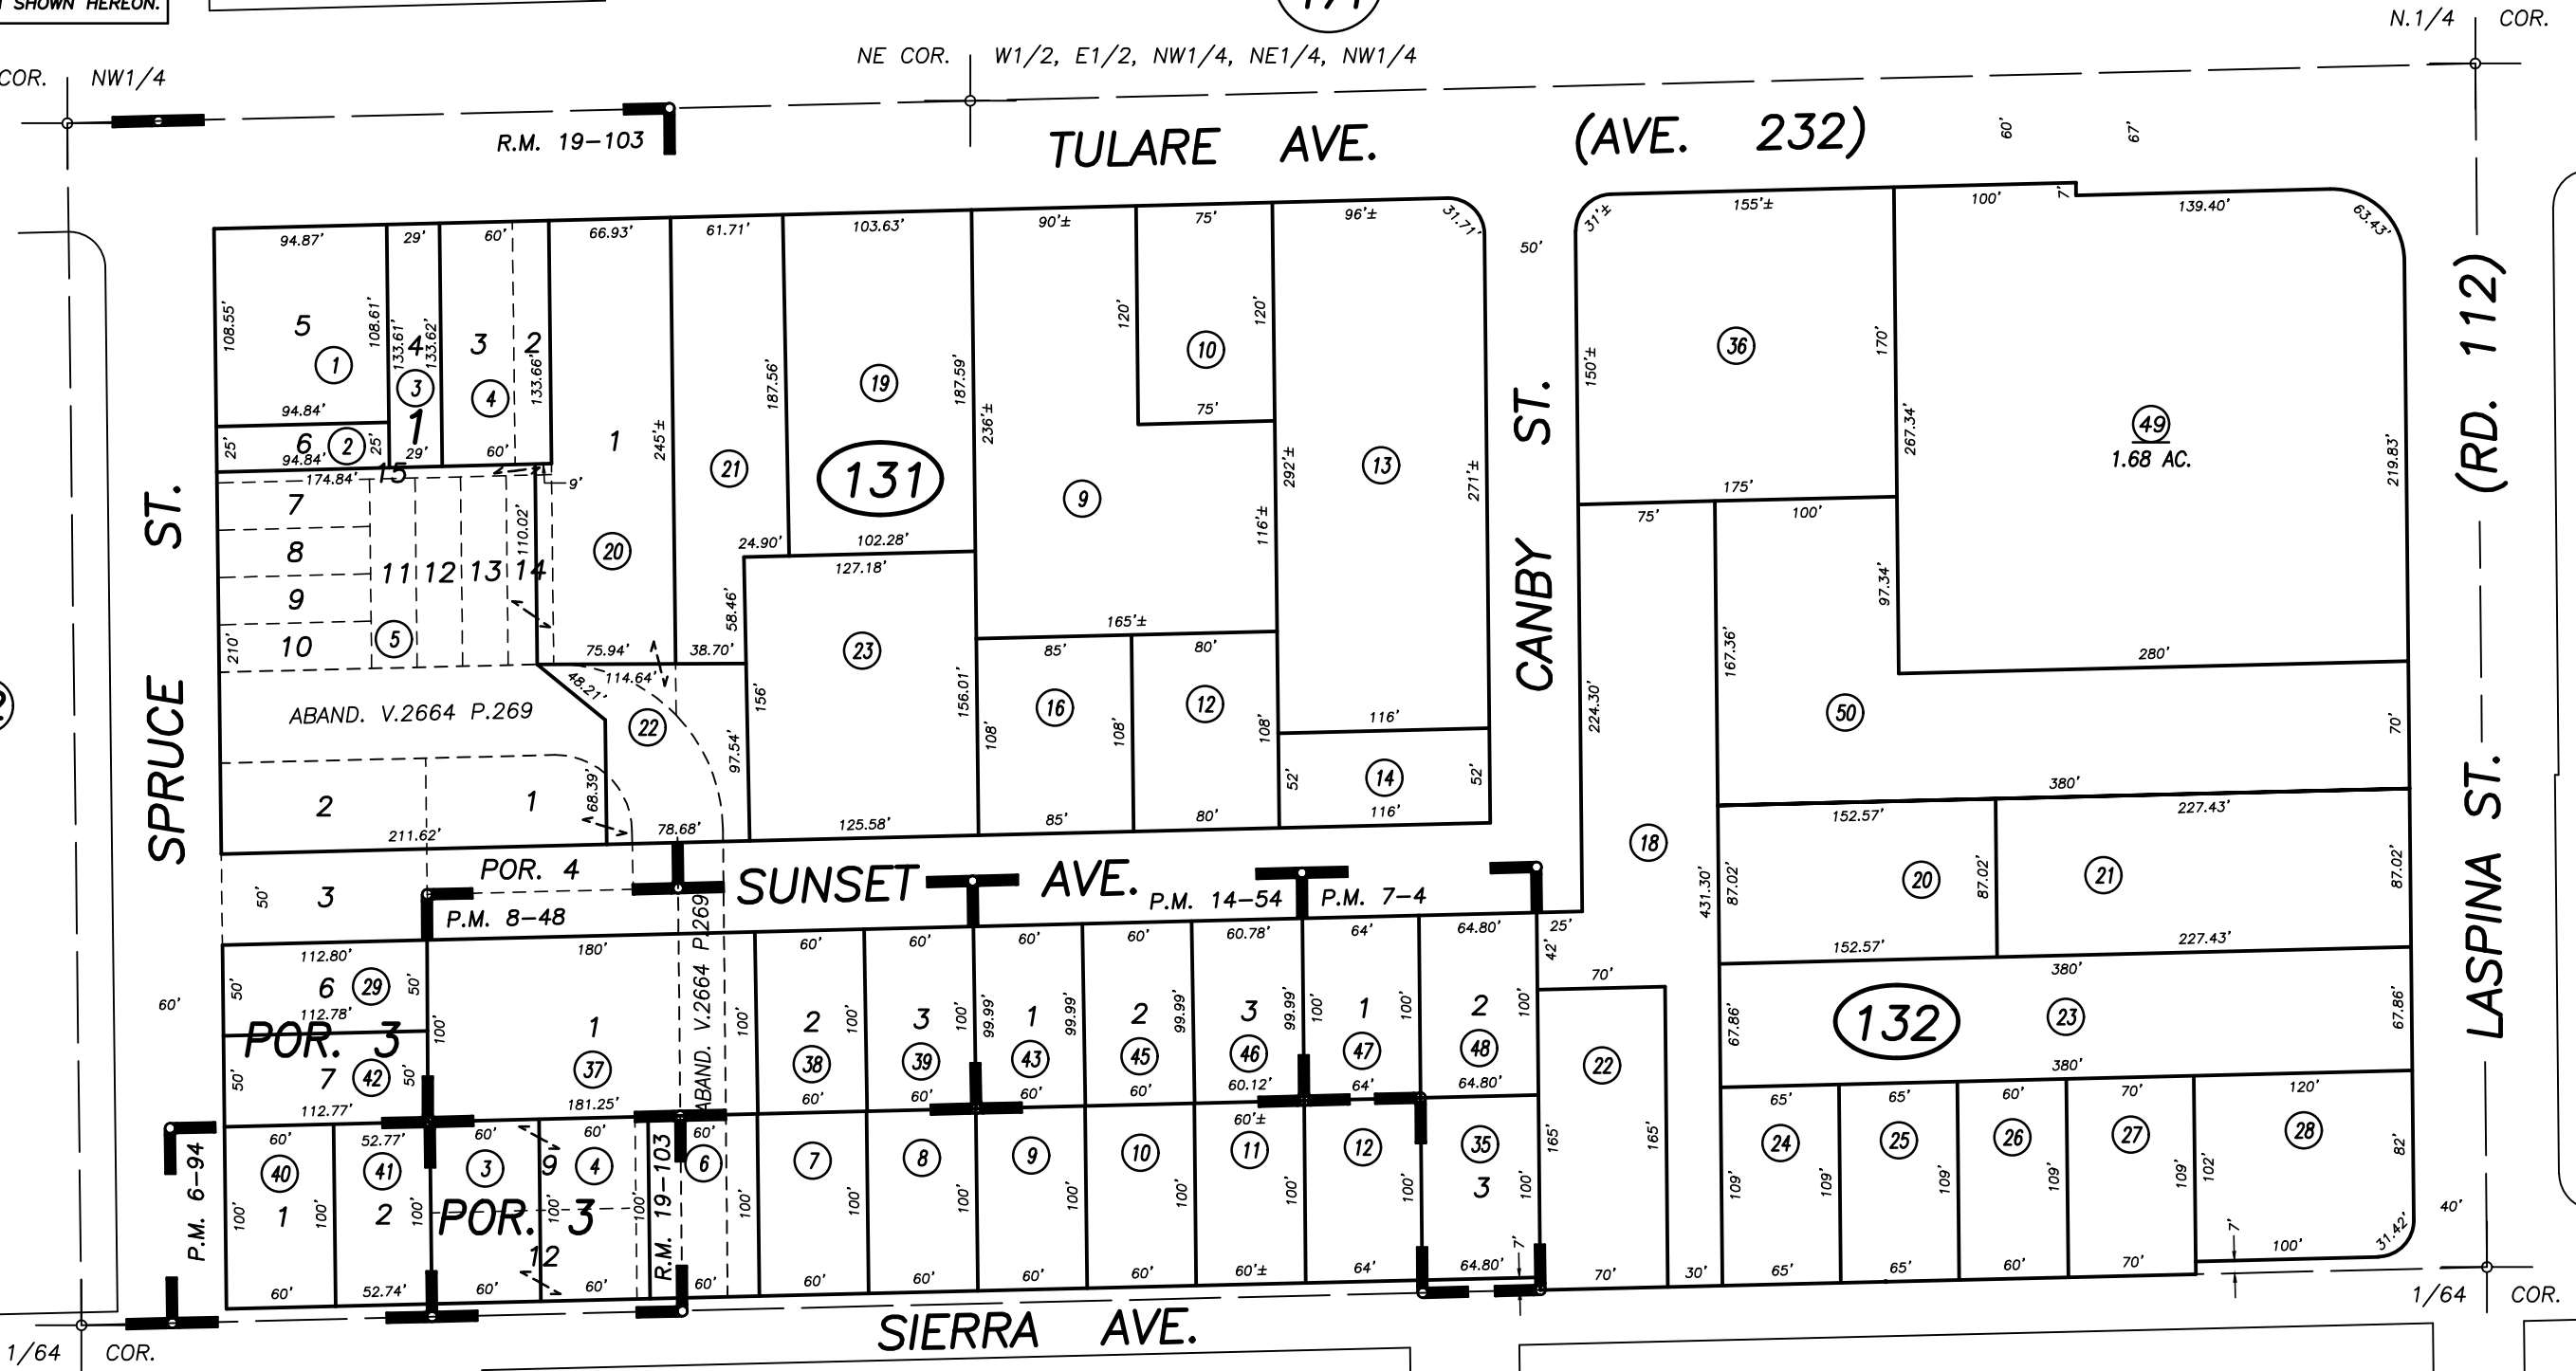

BASIS OF BEARINGS:
O.R. 2004-0128939

1" = 100'

POR. FISH ADDITION, R.M. 19-103
PARCEL MAP NO. 594, P.M. 6-94
PARCEL MAP NO. 604, P.M. 7-4
PARCEL MAP NO. 748, P.M. 8-48
PARCEL MAP NO. 1353, P.M. 14-54

CITY OF TULARE
ASSESSOR'S MAPS BK. 177 , PG. 13
COUNTY OF TULARE, CALIFORNIA, U.S.A.

NOTE: Assessor's Parcel Numbers Shown in Circles
Assessor's Block Numbers Shown in Ellipses

2004-0128939	01/19/2006	PHN
REVISION	DATE	TECH