

DISCLAIMER


THIS MAP WAS PREPARED FOR LOCAL PROPERTY ASSESSMENT PURPOSES ONLY. THE PARCELS SHOWN HEREON MAY NOT COMPLY WITH STATE AND LOCAL SUBDIVISION ORDINANCES. NO LIABILITY IS ASSUMED FOR THE USE OF THE INFORMATION HEREON.

REVISED: 12/21/2012
REASON: CORRECT TRAC BRAC
CAD TECH: NFL


S'LY. POR. OF NE 1/4 OF NE 1/4 SEC. 12, T. 20S., R. 24E., M.D.B. & M.

TAX CODE AREA **177-22**

005-104
005-089
005-052
005-017

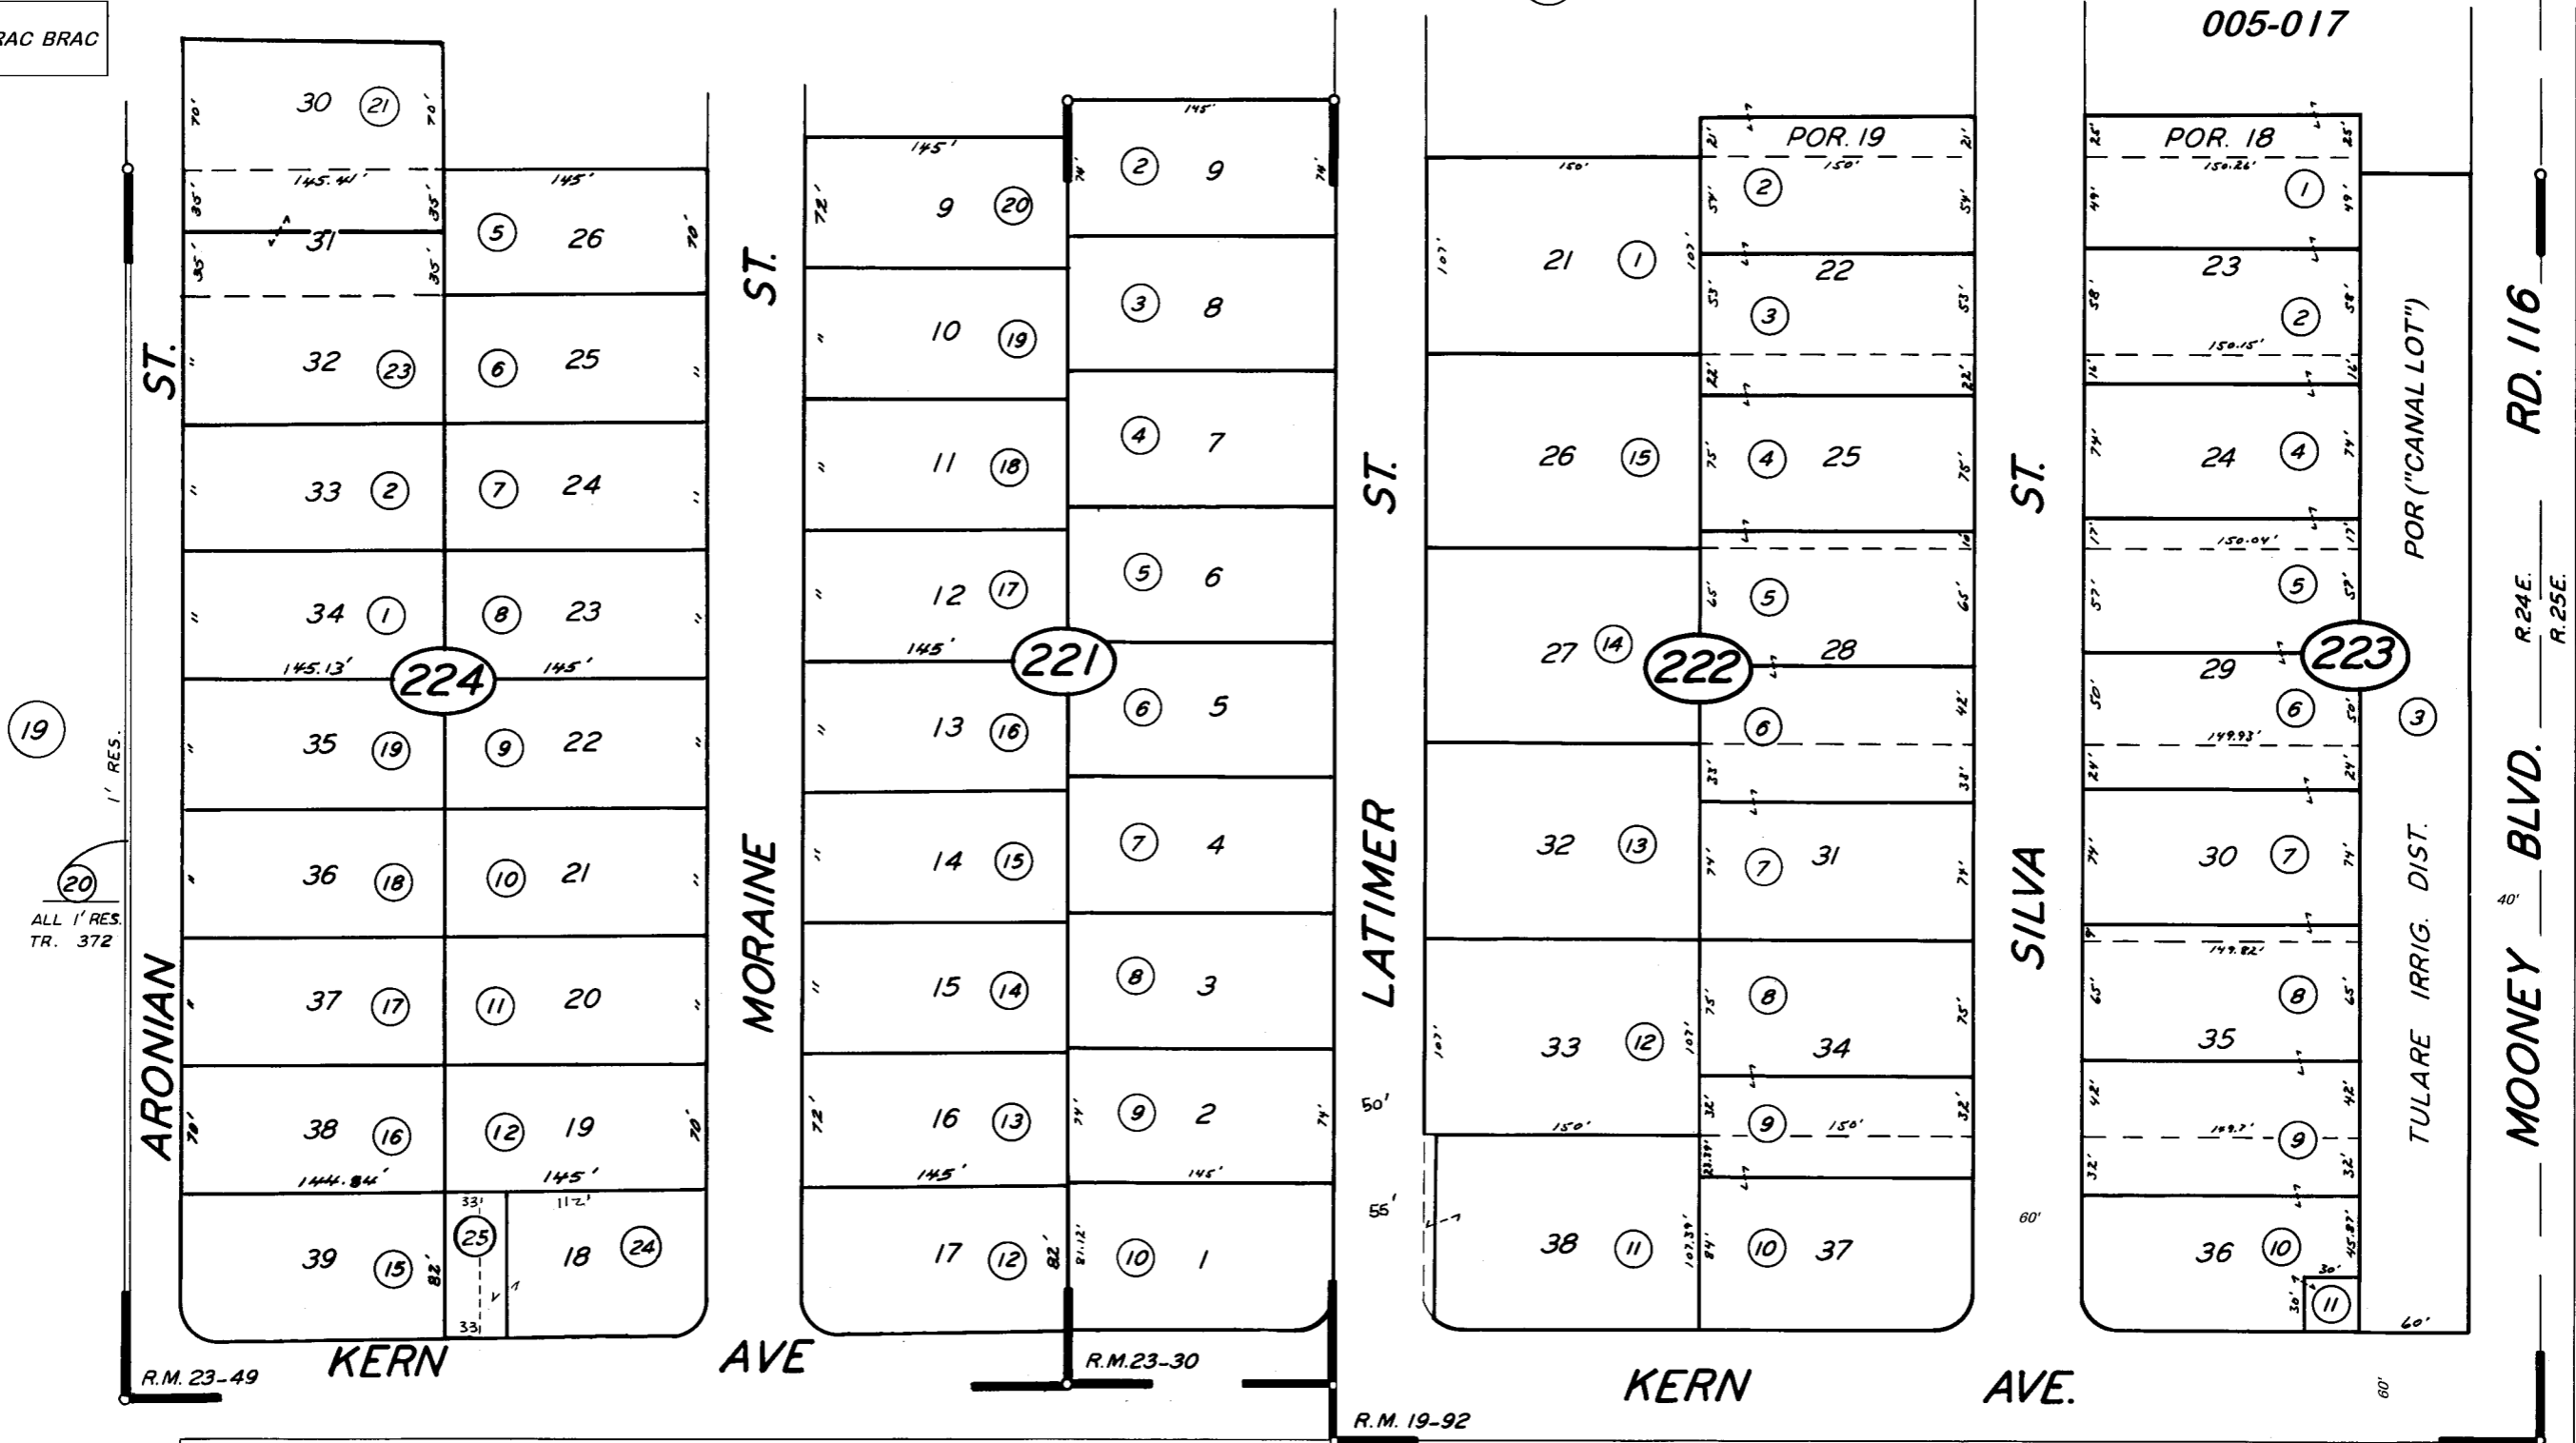

19
20
ALL 1' RES.
TR. 372

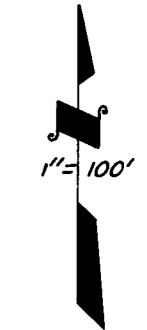

BK. 172

POR. TRACT NO. 372 R.M. 23-49.
POR. TRACT NO. 65 R.M. 19-92.
POR. TRACT NO. 351 R.M. 23-30.

33

ASSESSOR'S MAPS BK. 177, PG. 22
COUNTY OF TULARE, CALIF.

NOTE — ASSESSOR'S BLOCK NUMBERS SHOWN IN ELLIPSES
ASSESSOR'S PARCEL NUMBERS SHOWN IN CIRCLES

