



S1/2 OF NW1/4 OF SW1/4 SEC.12, T.20S., R.24E., M.D.B.&M.

Tax Area Codes 177-30

005-000

005-017

DISCLAIMER
THIS MAP WAS PREPARED FOR LOCAL PROPERTY ASSESSMENT PURPOSES ONLY AND THE PARCELS SHOWN HEREON MAY NOT COMPLY WITH STATE AND LOCAL SUBDIVISION ORDINANCES, AND NO LIABILITY IS ASSUMED FOR THE USE OF THE INFORMATION SHOWN HEREON. R & T CODE SEC. 327, 408.3, ETC.

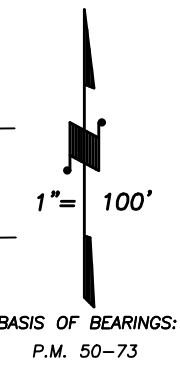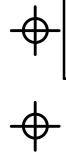

1/64 COR.

W1/4 COR. SW1/4

STATE HWY. 99

DAYTON ST.

ALPINE AVE.

1/64 COR.


SPRUCE ST.

COLLEEN CT.

STOCKHAM AVE.

CITY OF TULARE

ASSESSOR'S MAPS BK. 177 , PG. 30
COUNTY OF TULARE, CALIFORNIA, U.S.A.

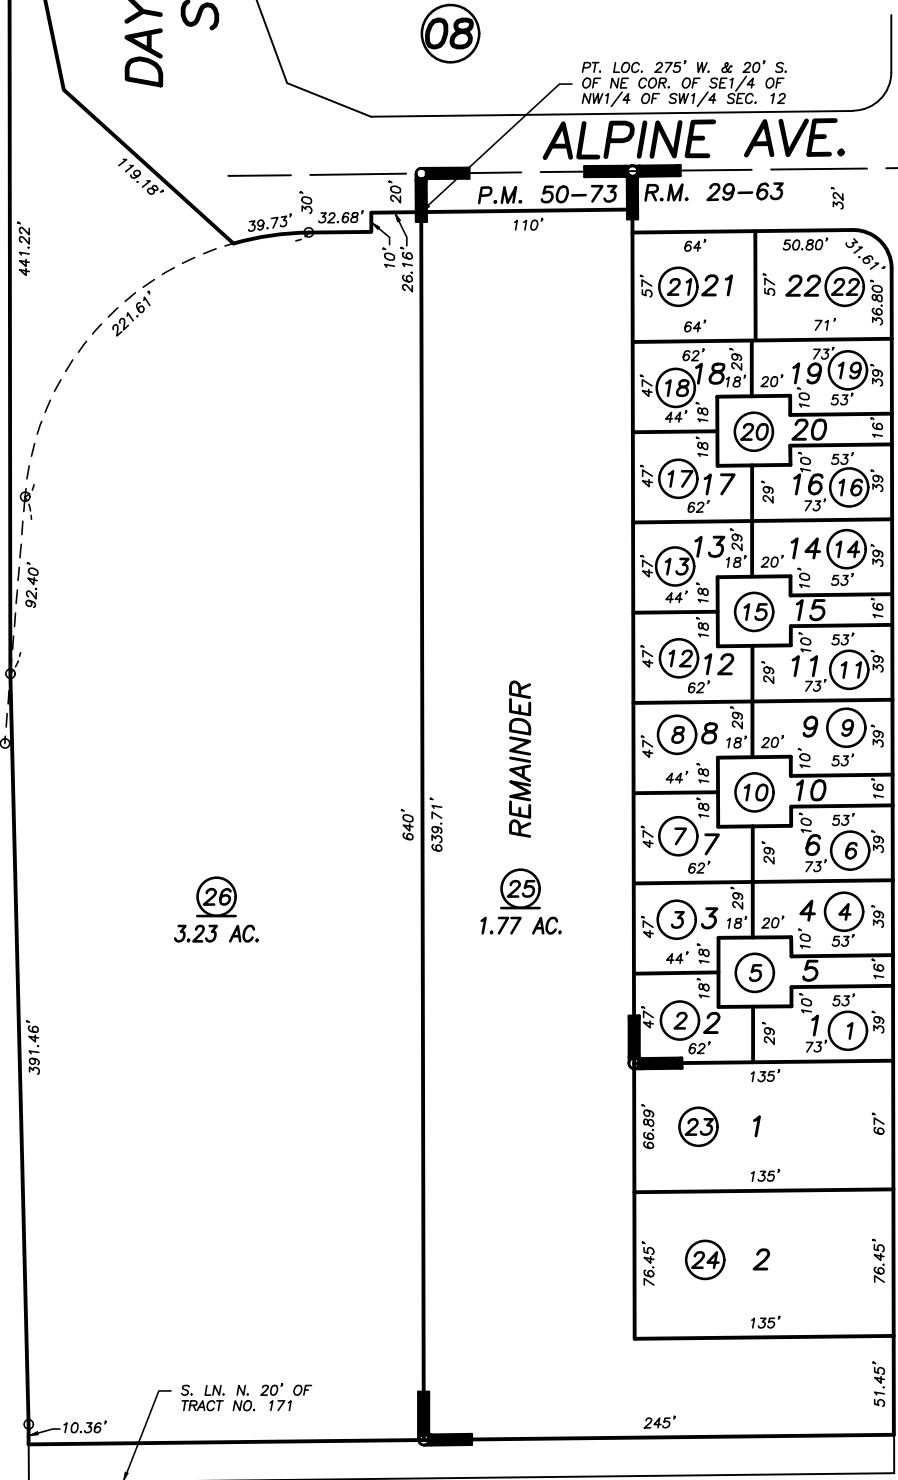

NOTE: Assessor's Parcel Numbers Shown in Circles (1) (123)
Assessor's Block Numbers Shown in Ellipses (07) (08) (02)

CAD CONVERSION	07/21/2017	LLB
REVISION	DATE	TECH

CARDOZA'S TARGET PARK UNIT NO. 1, R.M. 29-63
PARCEL MAP NO. 4968, P.M. 50-73