


DISCLAIMER
 THIS MAP WAS PREPARED FOR LOCAL PROPERTY ASSESSMENT PURPOSES ONLY AND THE PARCELS SHOWN HEREON MAY NOT COMPLY WITH STATE AND LOCAL SUBDIVISION ORDINANCES, AND NO LIABILITY IS ASSUMED FOR THE USE OF THE INFORMATION SHOWN HEREON.

POR. NE 1/4 OF SE 1/4 SECTION 12, T.20S., R.24E., M.D.B. & M.

Tax Area Code **177-31**

005-010
 005-040
 005-089

32

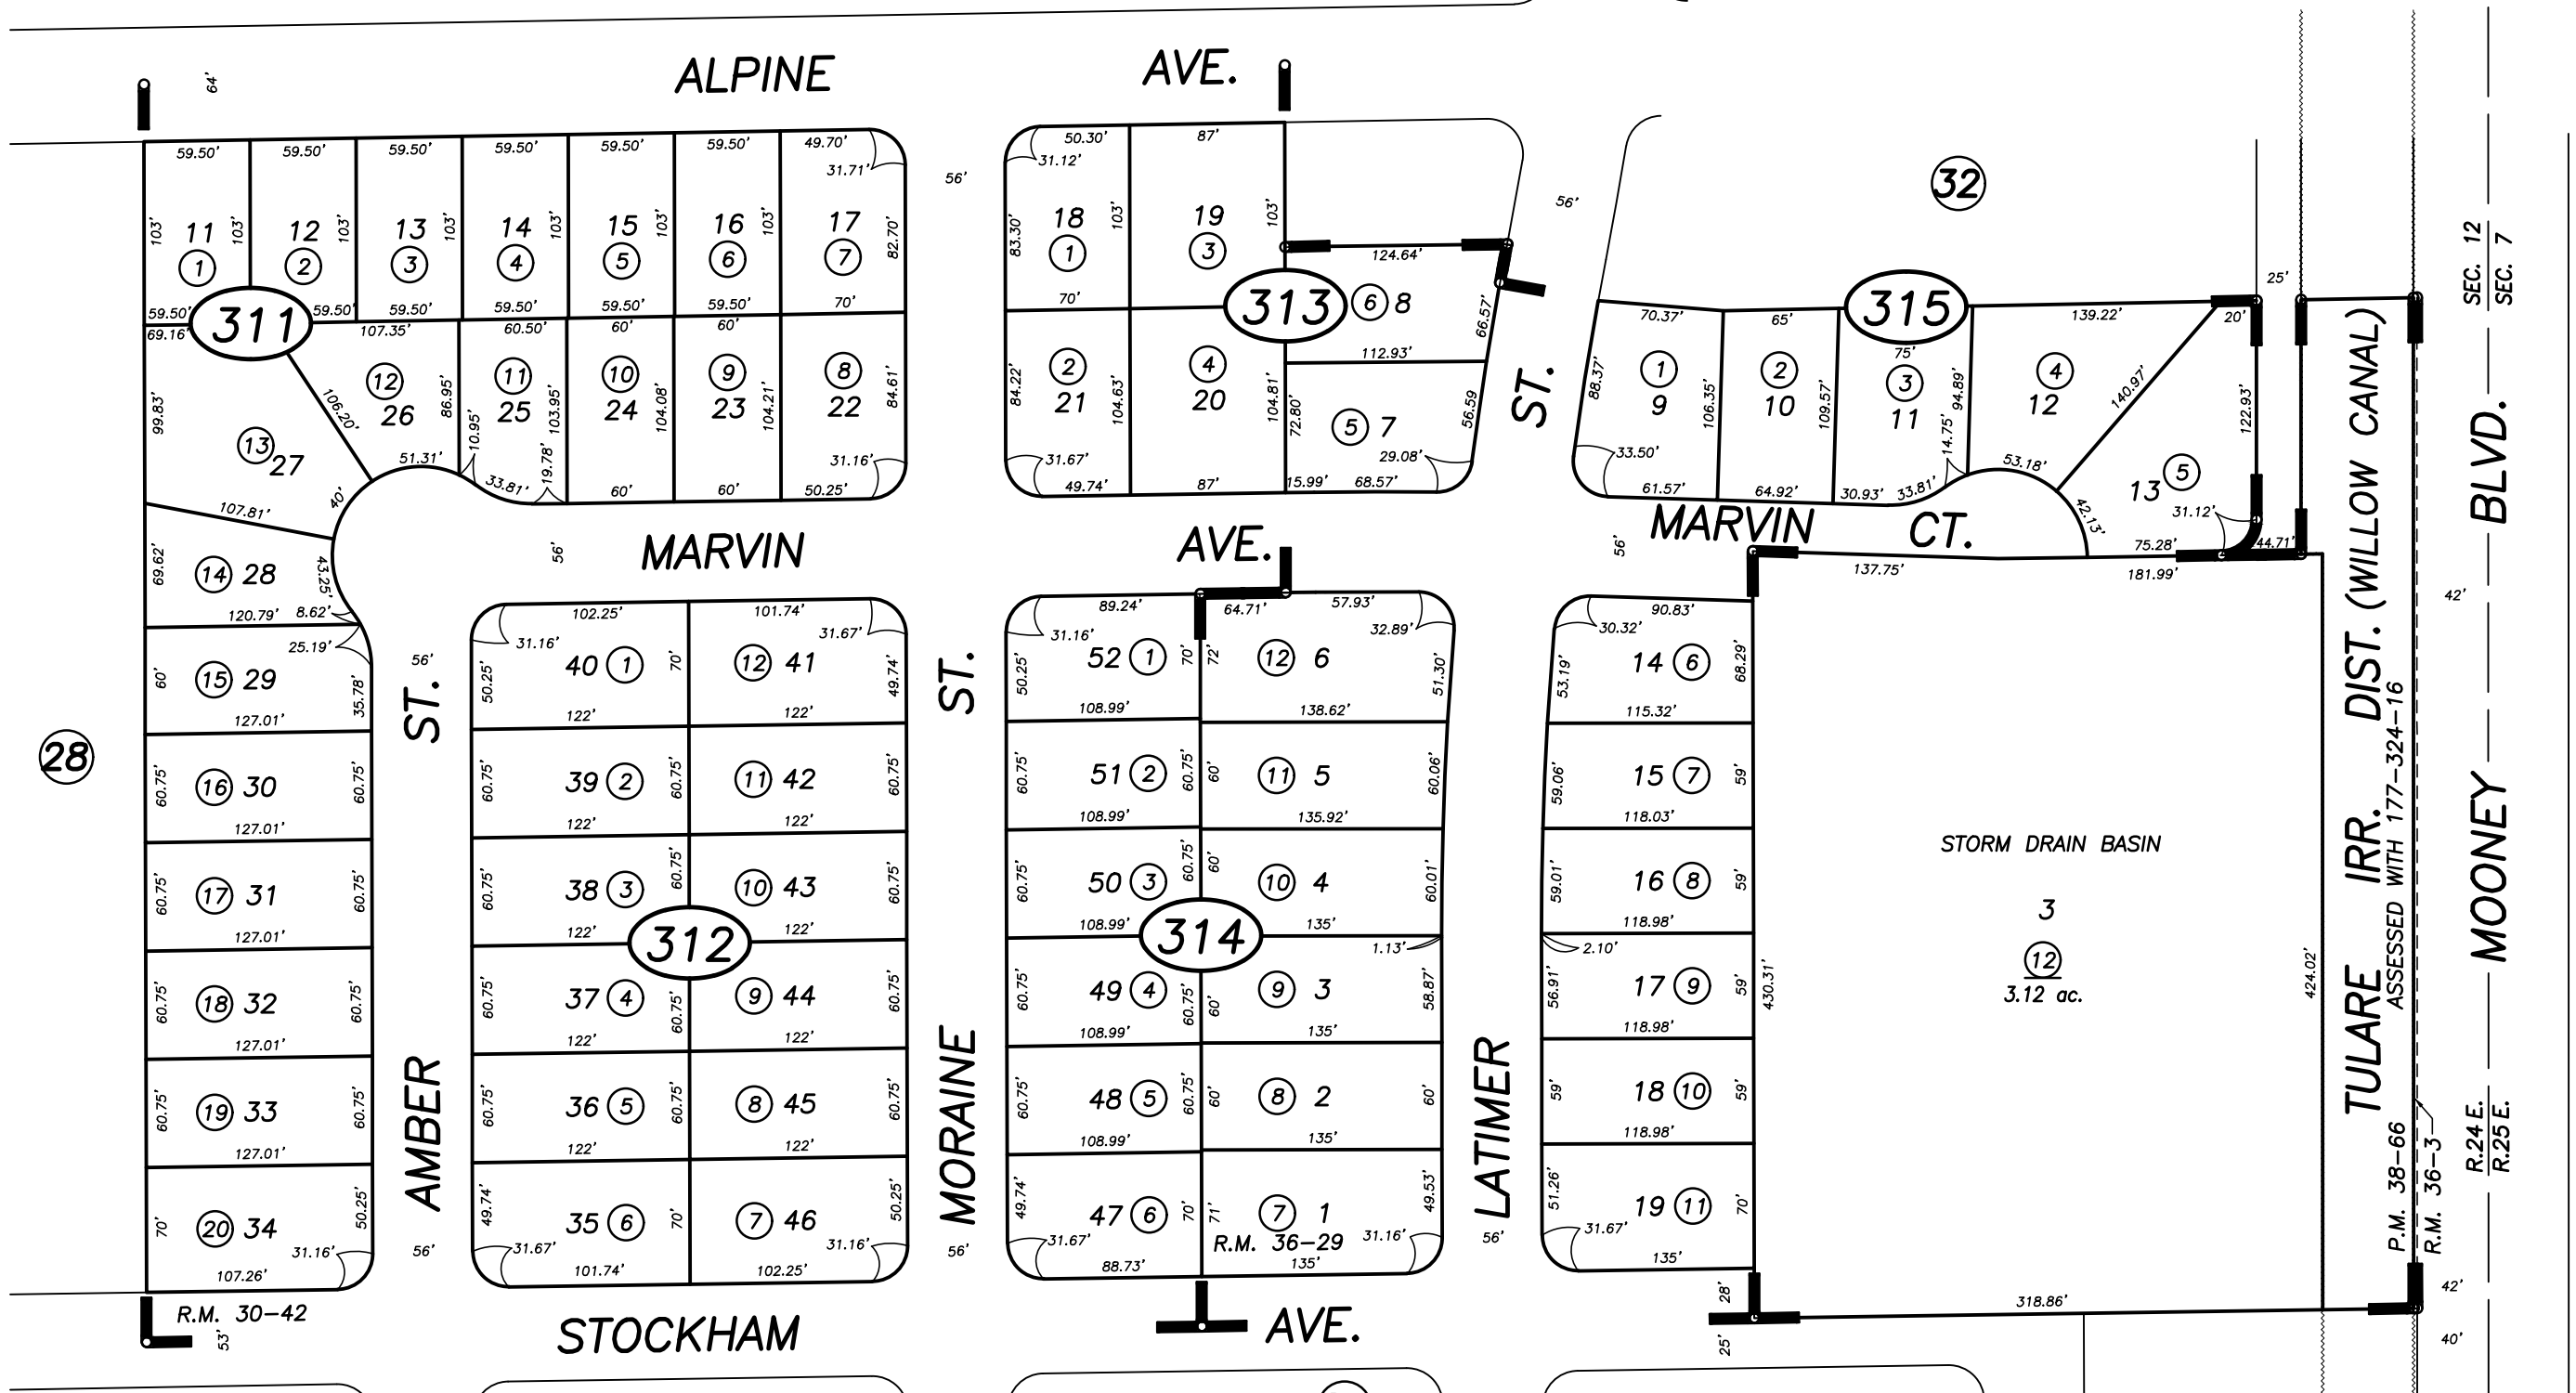

Bk. 172

POR. EASTWOOD ESTATES, R.M. 30-42
 POR. PARCEL MAP 3763, P.M. 38-66
 TERRACE PARK ESTATES NO. 10, R.M. 36-29
 POR. TERRACE PARK ESTATES NO. 7, R.M. 36-03

CITY OF TULARE
 ASSESSOR'S MAPS BK. 177 , PG. 31
 COUNTY OF TULARE, CALIFORNIA, U.S.A.

NOTE: Assessor's Parcel Numbers Shown in Circles (1) (123)
 Assessor's Block Numbers Shown in Ellipses

T.R.A.C. CHANGE	08/01/2007	JRS
REVISION	DATE	TECH