



N1/2 OF NE1/4 SEC.14, T.20S., R.24E., M.D.B.&M.

Tax Area Codes 181-07

005-007 005-017
 005-035 005-036
 005-039 005-092
 005-110 005-111

DISCLAIMER
 THIS MAP WAS PREPARED FOR LOCAL PROPERTY ASSESSMENT PURPOSES ONLY AND THE PARCELS SHOWN HEREON MAY NOT COMPLY WITH STATE AND LOCAL SUBDIVISION ORDINANCES, AND NO LIABILITY IS ASSUMED FOR THE USE OF THE INFORMATION SHOWN HEREON. R & T CODE SEC. 327, 408.3, ETC.

Bk. 176

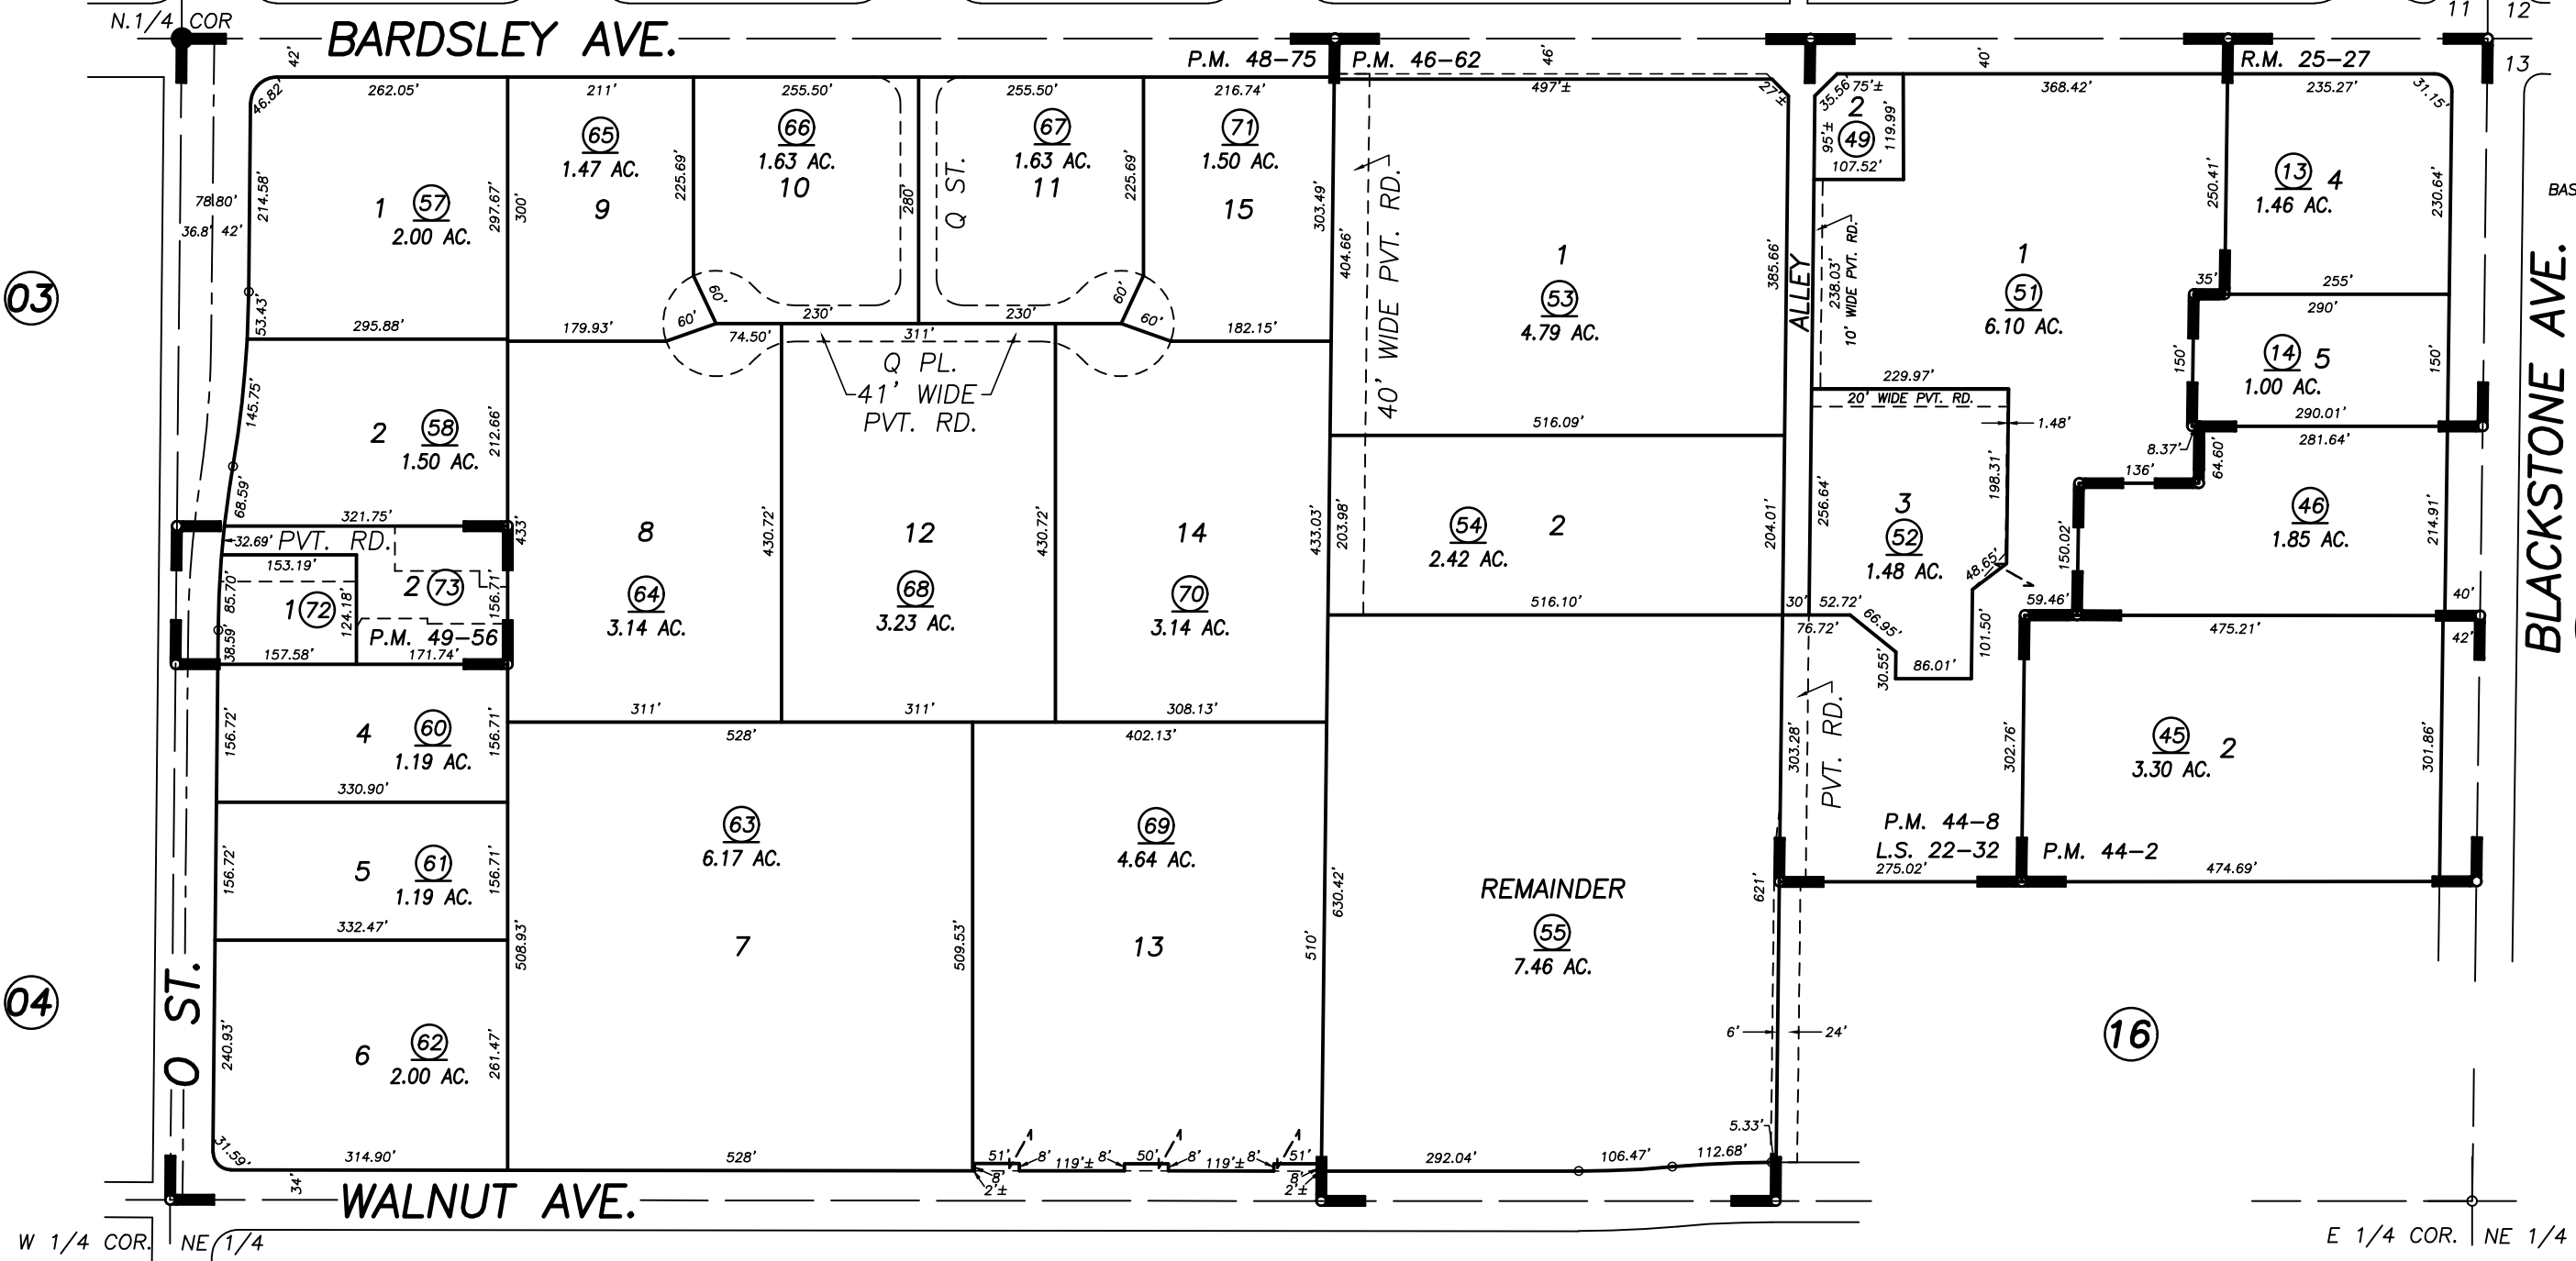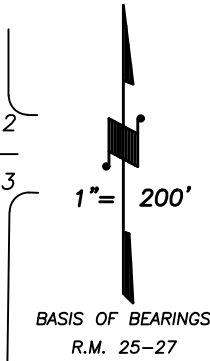

TULARE INDUSTRIAL PARK NO. 1, R.M. 25-27
 PARCEL MAP 4298, P.M. 44-2
 PARCEL MAP 4304, P.M. 44-8
 RECORD OF SURVEY, L.S. 22-32
 PARCEL MAP 4557, P.M. 46-62
 PARCEL MAP NO. 4770, P.M. 48-75
 PARCEL MAP NO. 4851, P.M. 49-56

CITY OF TULARE
 ASSESSOR'S MAPS BK. 181 , PG.07
 COUNTY OF TULARE, CALIFORNIA, U.S.A.

NOTE: Assessor's Parcel Numbers Shown in Circles (1) (123)
 Assessor's Block Numbers Shown in Ellipses

2016-0031569	05/05/2020	NFL
REVISION	DATE	TECH