

**DISCLAIMER**

THIS MAP WAS PREPARED FOR LOCAL PROPERTY ASSESSMENT PURPOSES ONLY. THE PARCELS SHOWN HEREON MAY NOT COMPLY WITH STATE AND LOCAL SUBDIVISION ORDINANCES. NO LIABILITY IS ASSUMED FOR THE USE OF THE INFORMATION HEREON.

REVISED: 07/12/2022  
REASON: 2021-0054701  
CAD TECH: JOS

N. 1/2 OF SE 1/4 OF SW 1/4, SEC. 14, T. 20 S., R. 24 E., M. D. B. & M.


TAX CODE AREA

181-12

149-003  
005-092  
005-093

CTR. SW 1/4

1/64 COR.

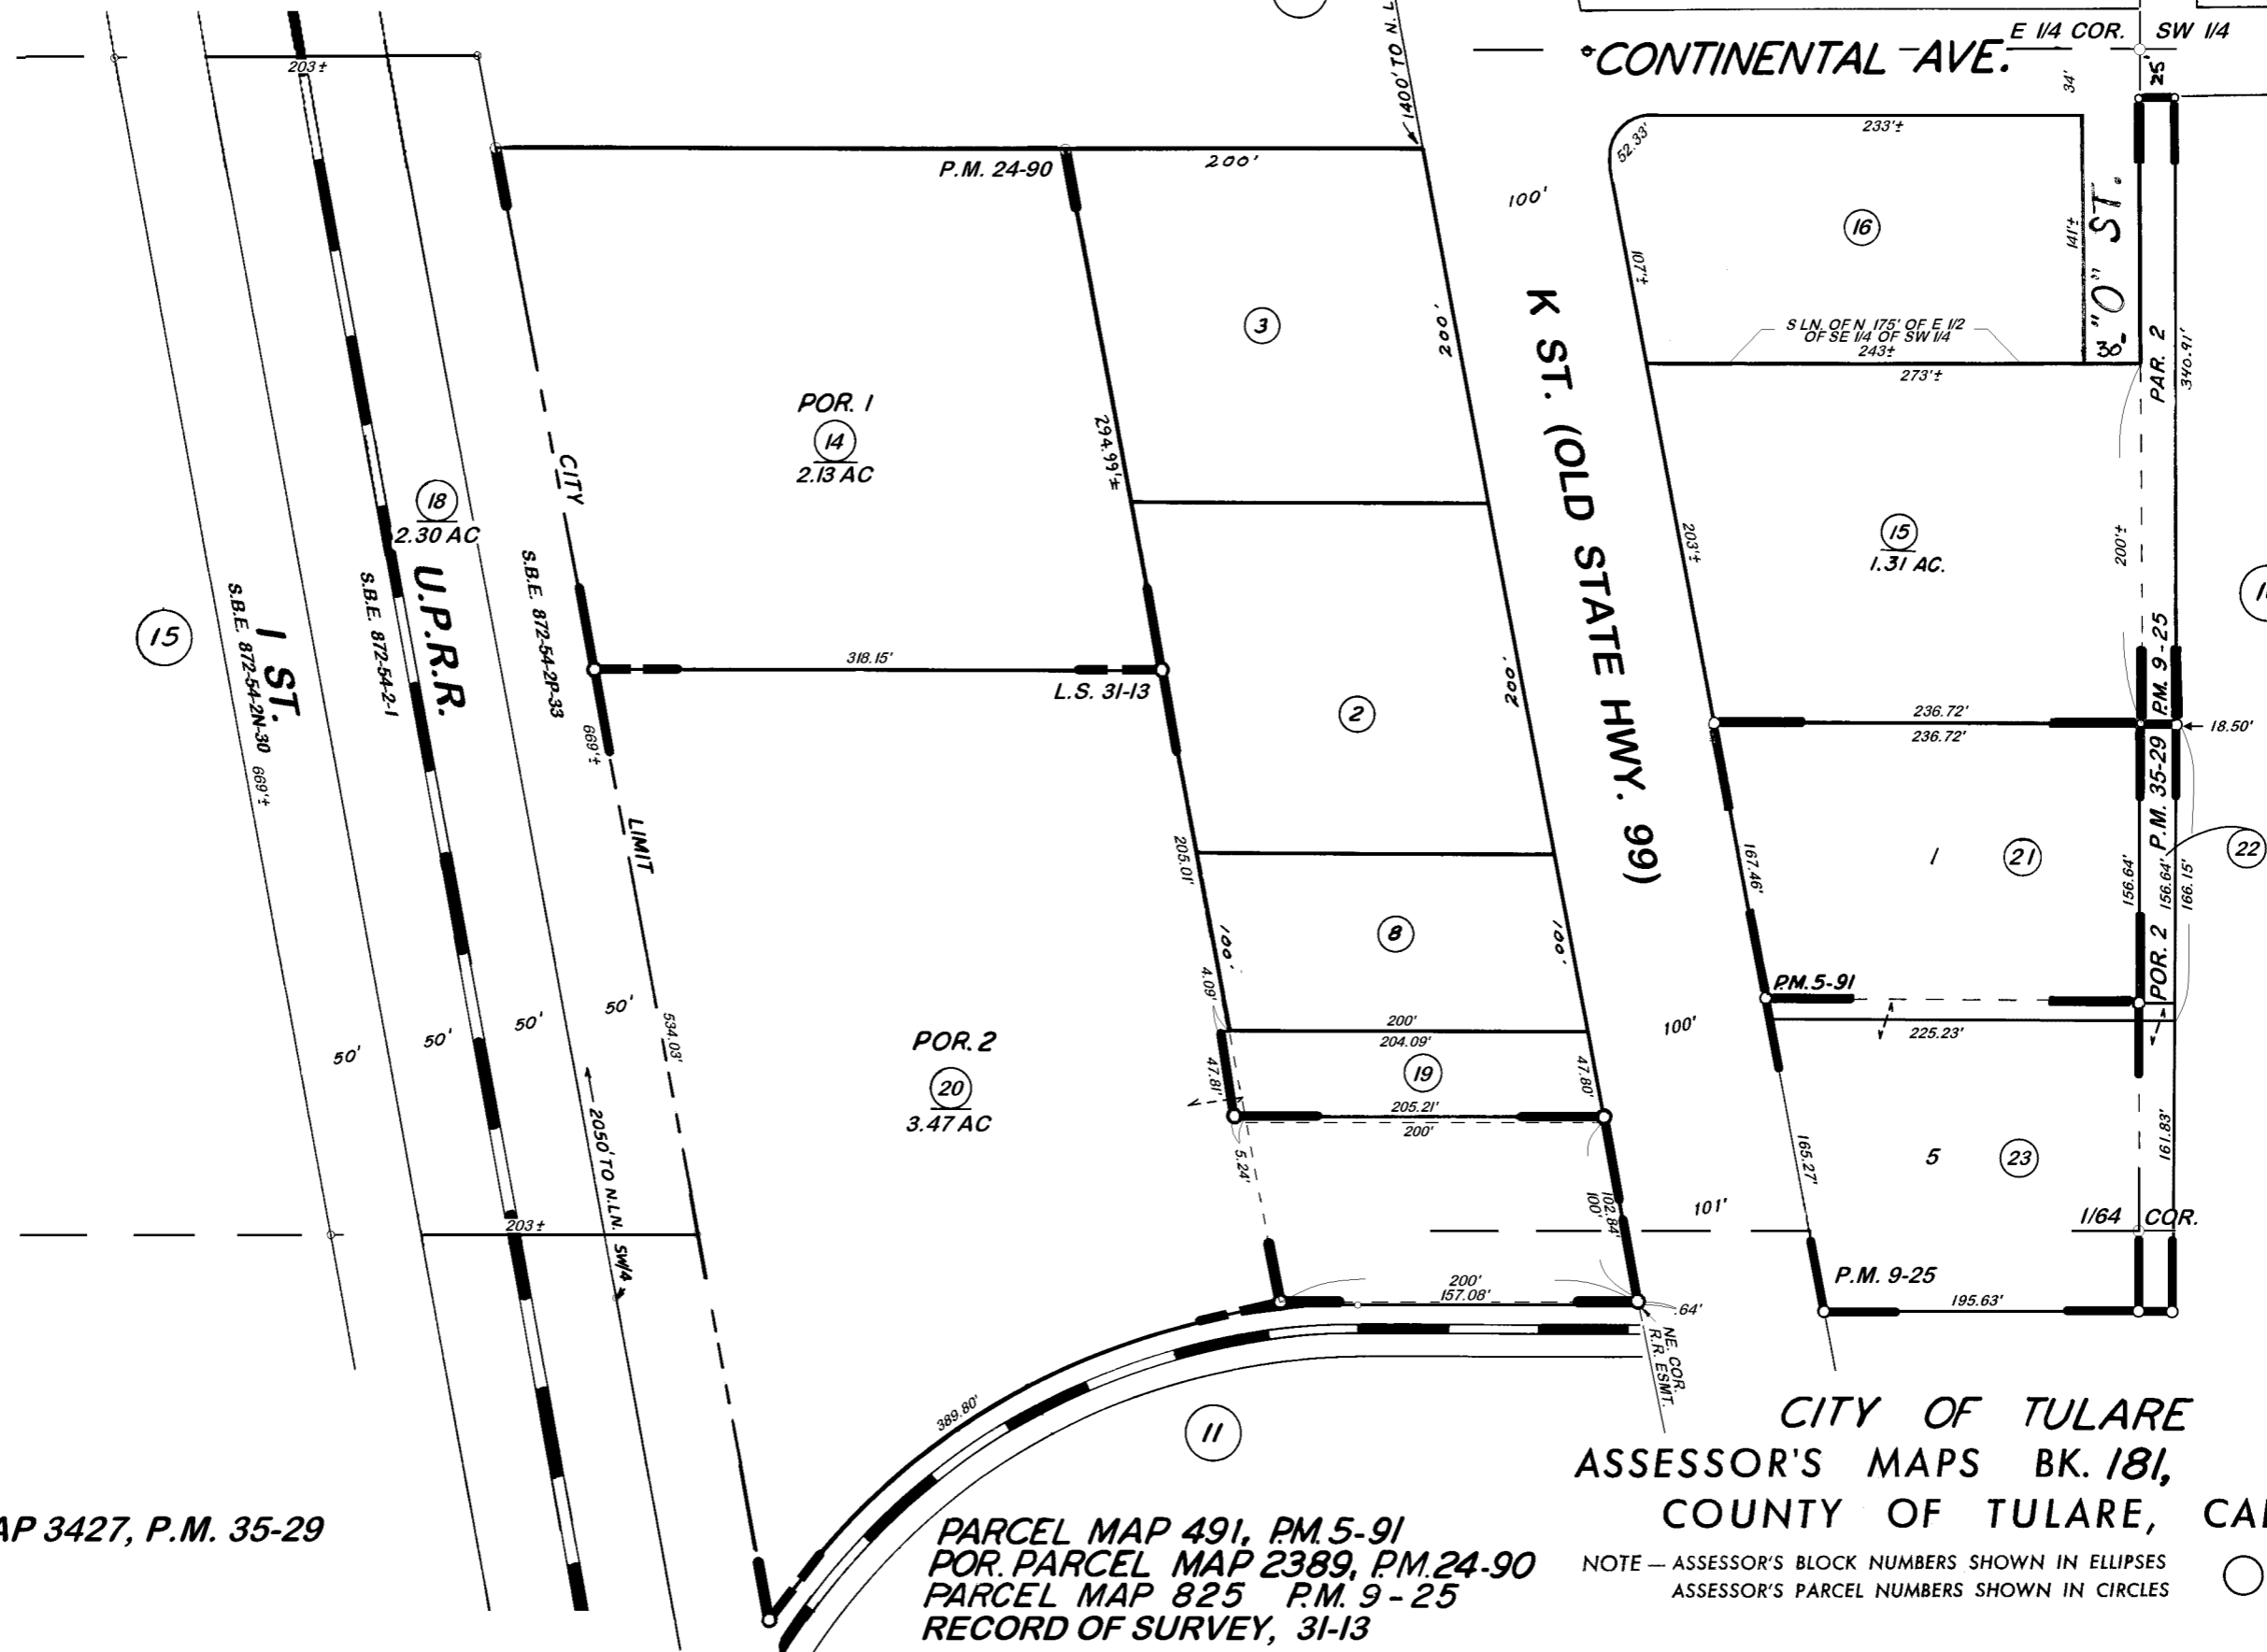

POR. PARCEL MAP 3427, P.M. 35-29

PARCEL MAP 491, P.M. 5-91  
POR. PARCEL MAP 2389, P.M. 24-90  
PARCEL MAP 825 P.M. 9-25  
RECORD OF SURVEY, 31-13

CITY OF TULARE  
ASSESSOR'S MAPS BK. 181, PG. 12.  
COUNTY OF TULARE, CALIF.

NOTE - ASSESSOR'S BLOCK NUMBERS SHOWN IN ELLIPSES  
ASSESSOR'S PARCEL NUMBERS SHOWN IN CIRCLES

