


WLY. POR. OF SW 1/4, SEC. 14, T. 20 S., R. 24 E., M. D. B. & M.

TAX CODE AREA  
005-104

181-15

**DISCLAIMER**  
THIS MAP WAS PREPARED FOR LOCAL  
PROPERTY ASSESSMENT PURPOSES  
ONLY. THE PARCELS SHOWN HEREON  
MAY NOT COMPLY WITH STATE AND  
LOCAL SUBDIVISION ORDINANCES. NO  
LIABILITY IS ASSUMED FOR THE USE  
OF THE INFORMATION HEREON.

REVISED: 3/24/2020  
REASON: 2018-0073237  
CAD TECH: NFL

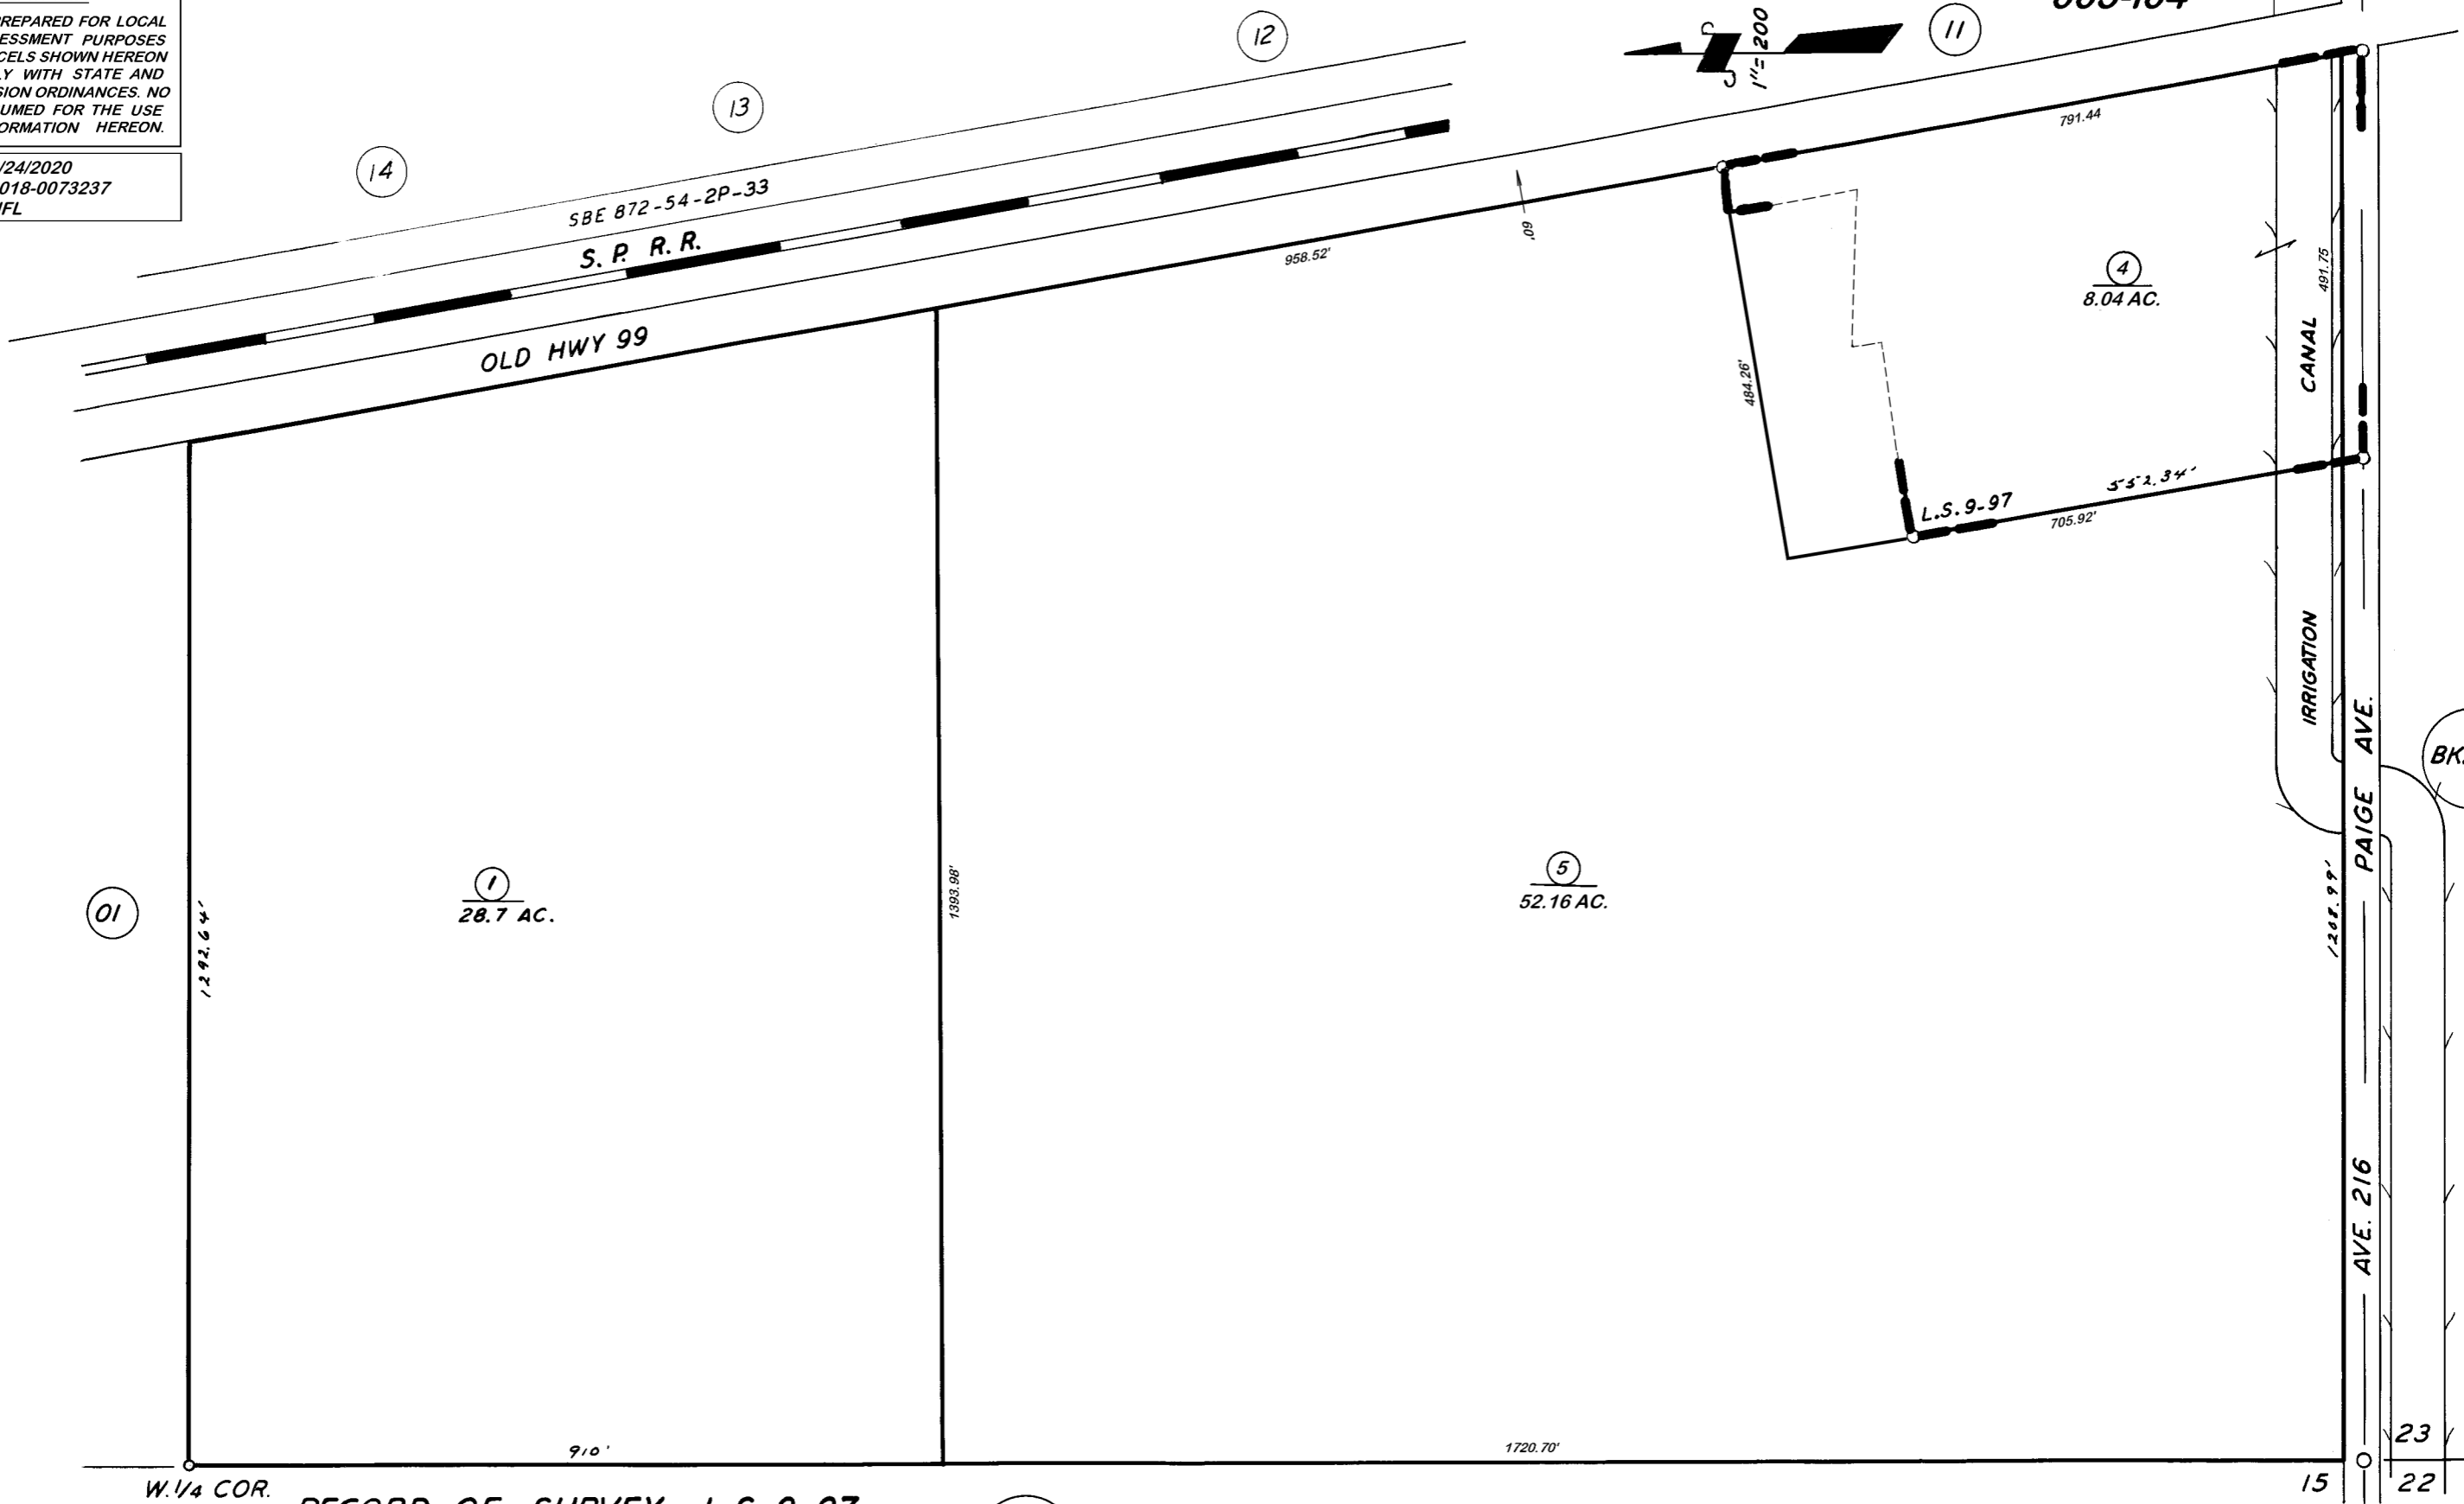

01

1  
28.7 AC.

5  
52.16 AC.

4  
8.04 AC.

BK.187

BK.174

W. 1/4 COR. RECORD OF SURVEY, L.S. 9-97

**CITY OF TULARE**  
ASSESSOR'S MAPS BK. 181, PG. 15.  
COUNTY OF TULARE, CALIF.

NOTE — ASSESSOR'S BLOCK NUMBERS SHOWN IN ELLIPSES  
ASSESSOR'S PARCEL NUMBERS SHOWN IN CIRCLES