



**DISCLAIMER**  
THIS MAP WAS PREPARED FOR LOCAL PROPERTY ASSESSMENT PURPOSES ONLY AND THE PARCELS SHOWN HEREON MAY NOT COMPLY WITH STATE AND LOCAL SUBDIVISION ORDINANCES, AND NO LIABILITY IS ASSUMED FOR THE USE OF THE INFORMATION SHOWN HEREON. R & T CODE SEC. 327, 408.3, ETC.

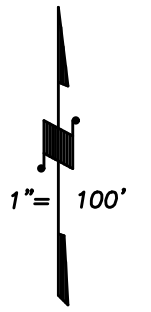

BASIS OF BEARINGS:  
R.M. 35-90

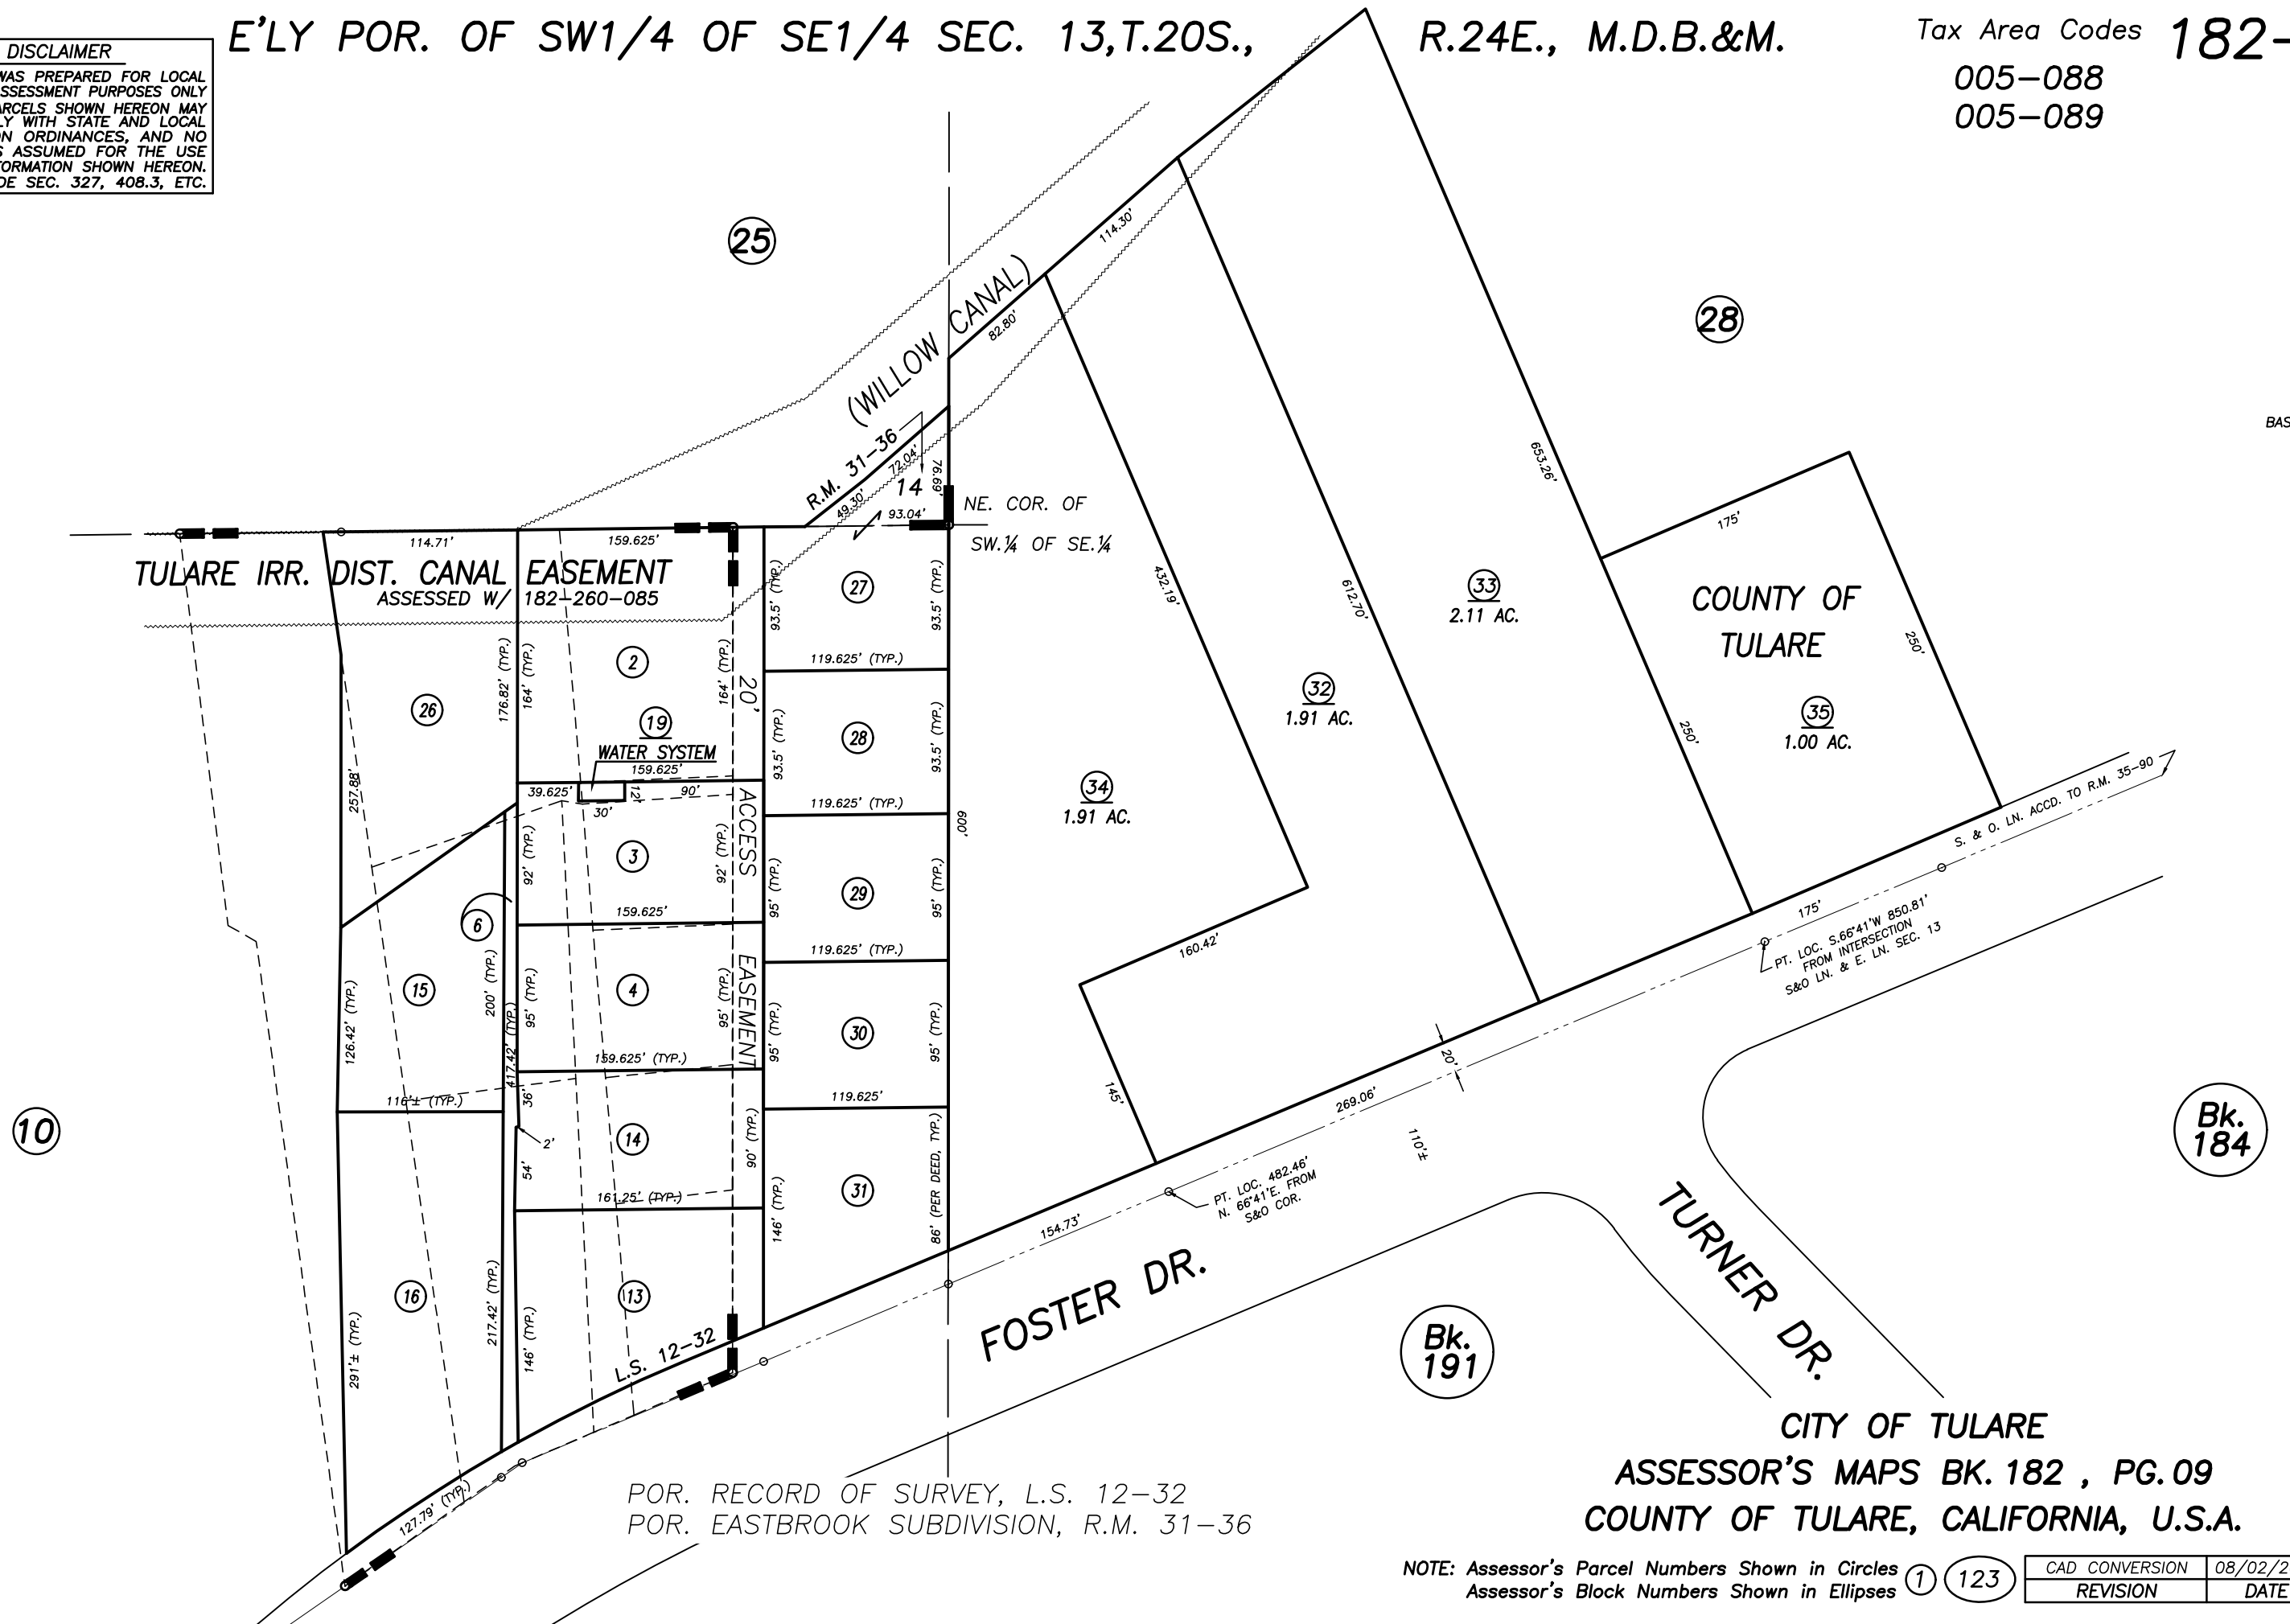

POR. RECORD OF SURVEY, L.S. 12-32  
POR. EASTBROOK SUBDIVISION, R.M. 31-36

CITY OF TULARE  
ASSESSOR'S MAPS BK. 182 , PG.09  
COUNTY OF TULARE, CALIFORNIA, U.S.A.

NOTE: Assessor's Parcel Numbers Shown in Circles  
Assessor's Block Numbers Shown in Ellipses

123	CAD CONVERSION	08/02/2019	CFG
	REVISION	DATE	TECH