


DISCLAIMER
THIS MAP WAS PREPARED FOR LOCAL PROPERTY ASSESSMENT PURPOSES ONLY. THE PARCELS SHOWN HEREON MAY NOT COMPLY WITH STATE AND LOCAL SUBDIVISION ORDINANCES. NO LIABILITY IS ASSUMED FOR THE USE OF THE INFORMATION HEREON.

REVISED: 12/12/2019
REASON: APN 065 REMAP
CAD TECH: CFG

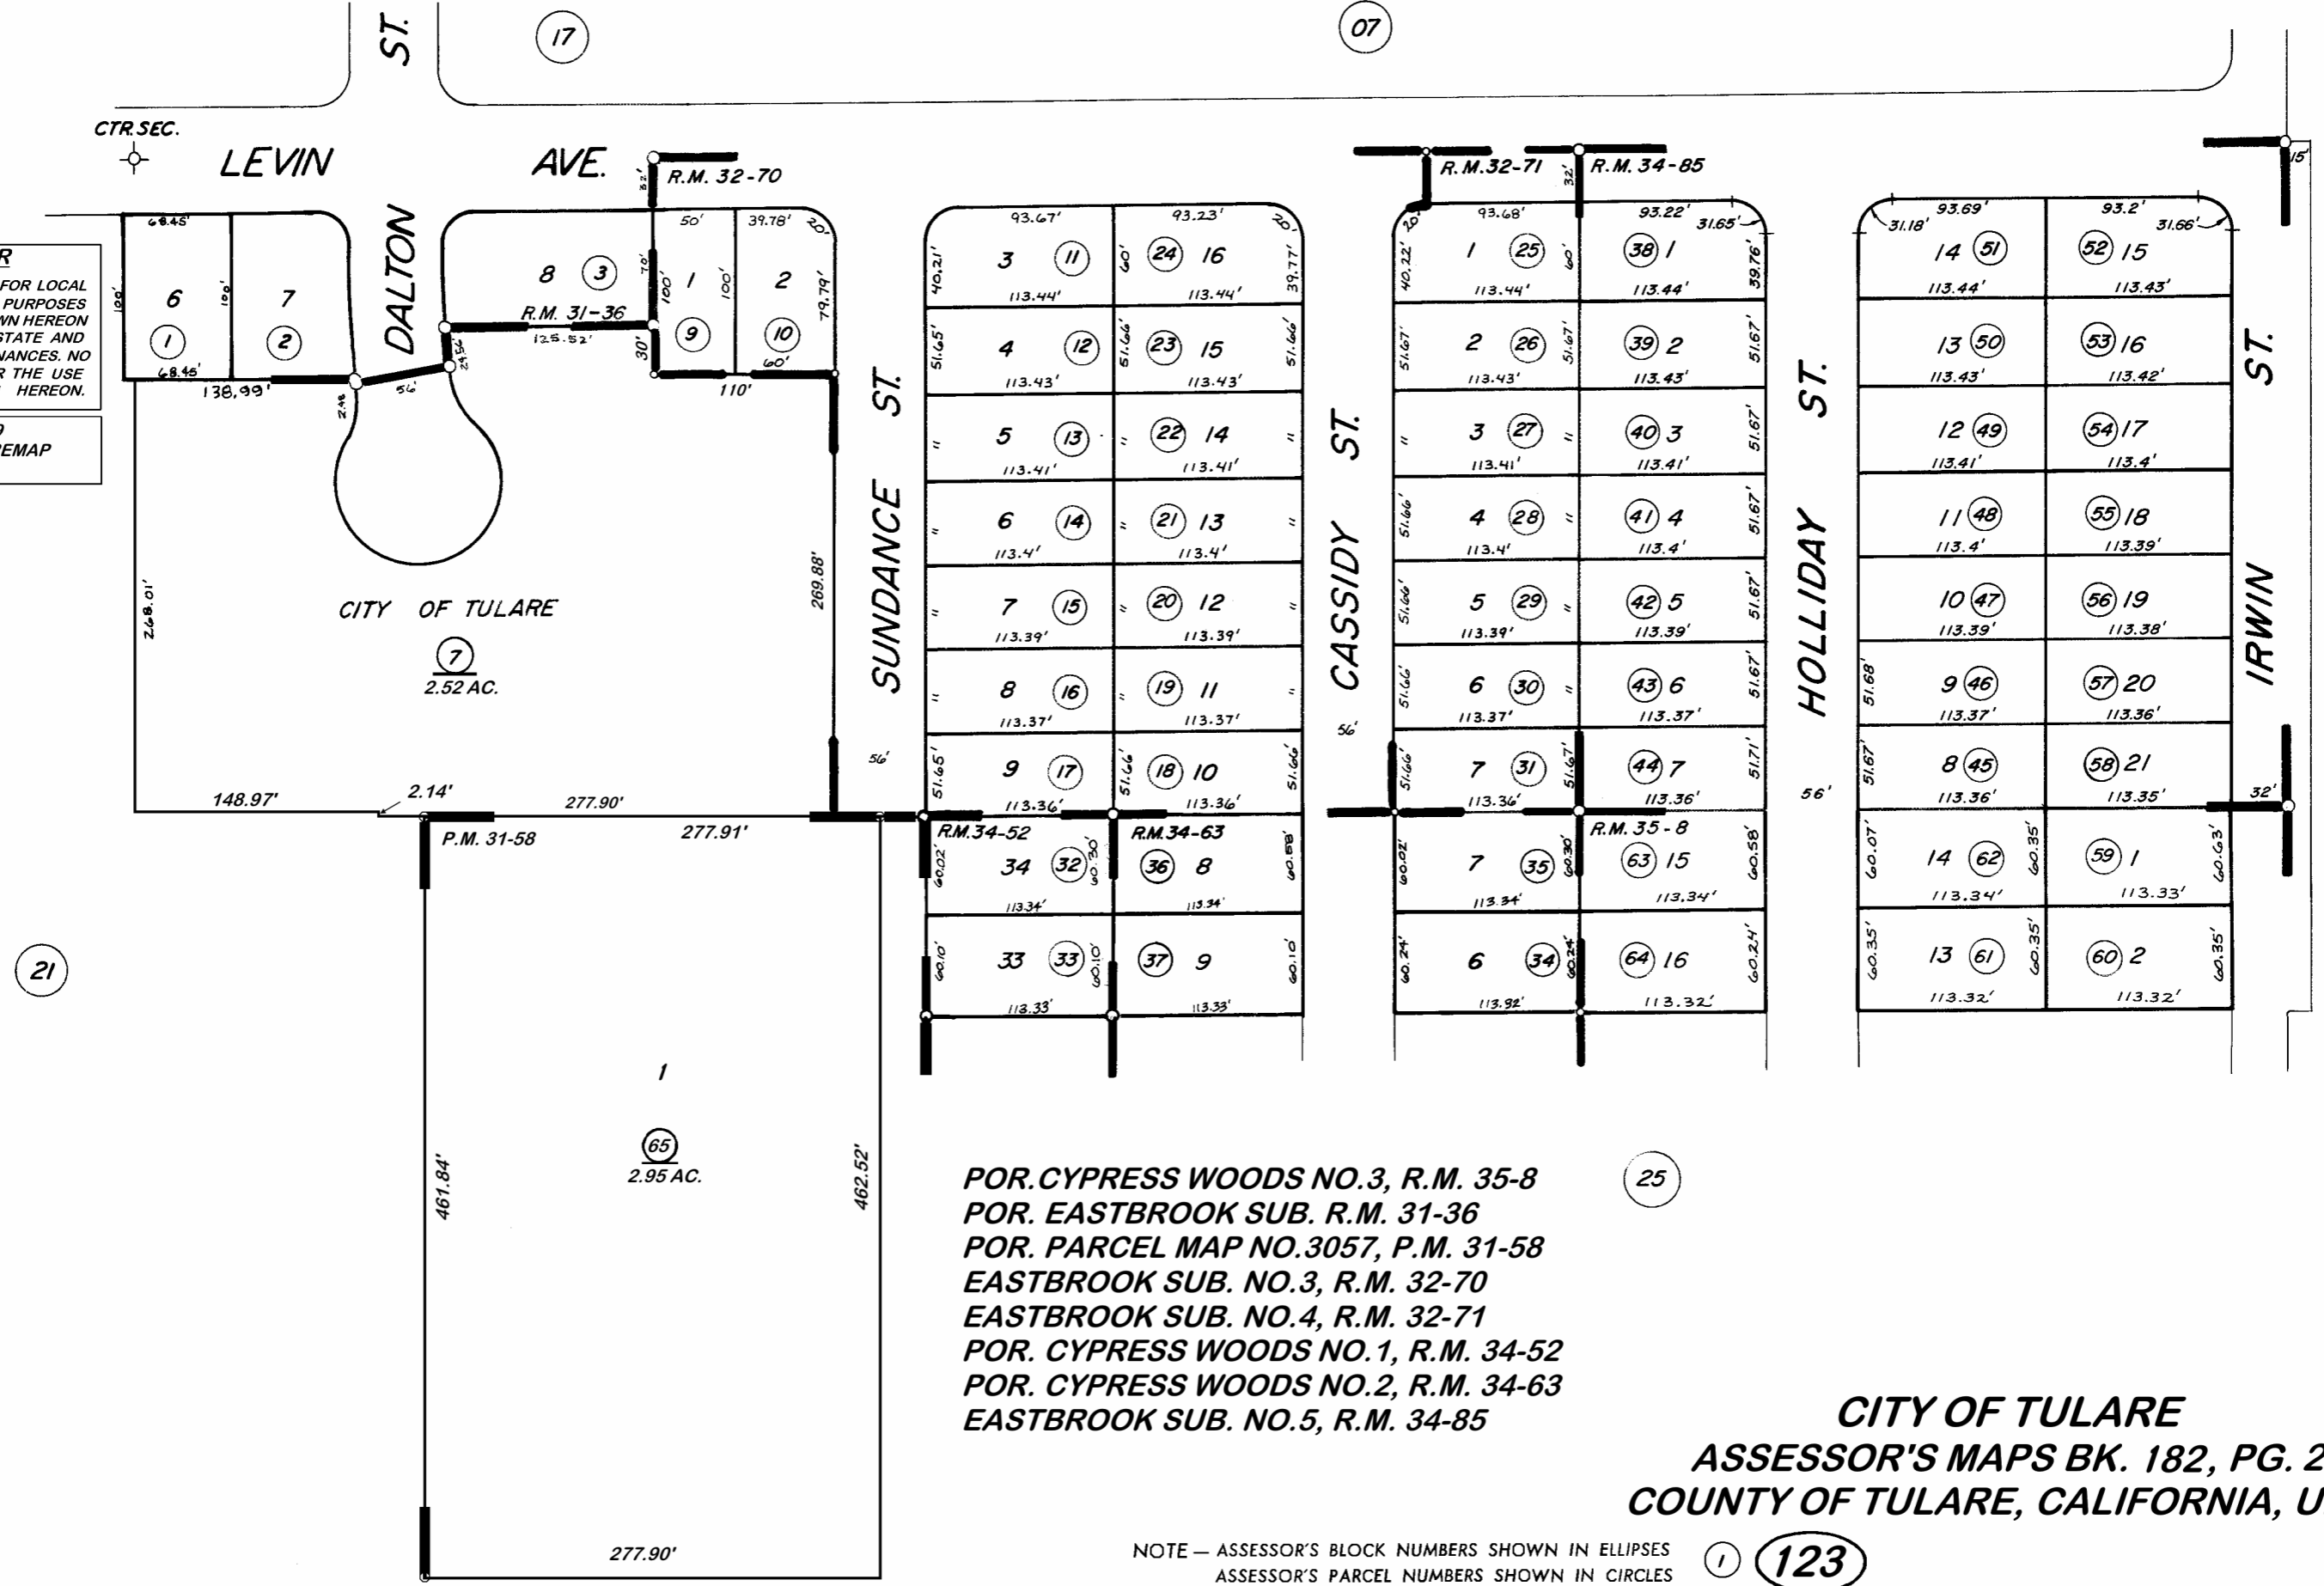

POR. CYPRESS WOODS NO. 3, R.M. 35-8
 POR. EASTBROOK SUB. R.M. 31-36
 POR. PARCEL MAP NO. 3057, P.M. 31-58
 EASTBROOK SUB. NO. 3, R.M. 32-70
 EASTBROOK SUB. NO. 4, R.M. 32-71
 POR. CYPRESS WOODS NO. 1, R.M. 34-52
 POR. CYPRESS WOODS NO. 2, R.M. 34-63
 EASTBROOK SUB. NO. 5, R.M. 34-85

CITY OF TULARE
ASSESSOR'S MAPS BK. 182, PG. 22
COUNTY OF TULARE, CALIFORNIA, U.S.A.

NOTE — ASSESSOR'S BLOCK NUMBERS SHOWN IN ELLIPSES
 ASSESSOR'S PARCEL NUMBERS SHOWN IN CIRCLES

1 123