

**DISCLAIMER**

THIS MAP WAS PREPARED FOR LOCAL PROPERTY ASSESSMENT PURPOSES ONLY. THE PARCELS SHOWN HEREON MAY NOT COMPLY WITH STATE AND LOCAL SUBDIVISION ORDINANCES. NO LIABILITY IS ASSUMED FOR THE USE OF THE INFORMATION HEREON.



REVISED: 09/20/2010  
REASON: UPDATE ADJ. PG.  
CAD TECH: LLB

POR. 5 1/2 OF SW 1/4 OF SEC.13, T.20S., R.24E., M.D.B. & M.

TAX CODE AREA  
005-005

182-23

STATE HWY 99

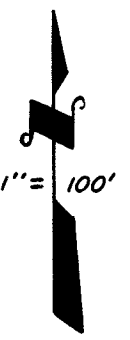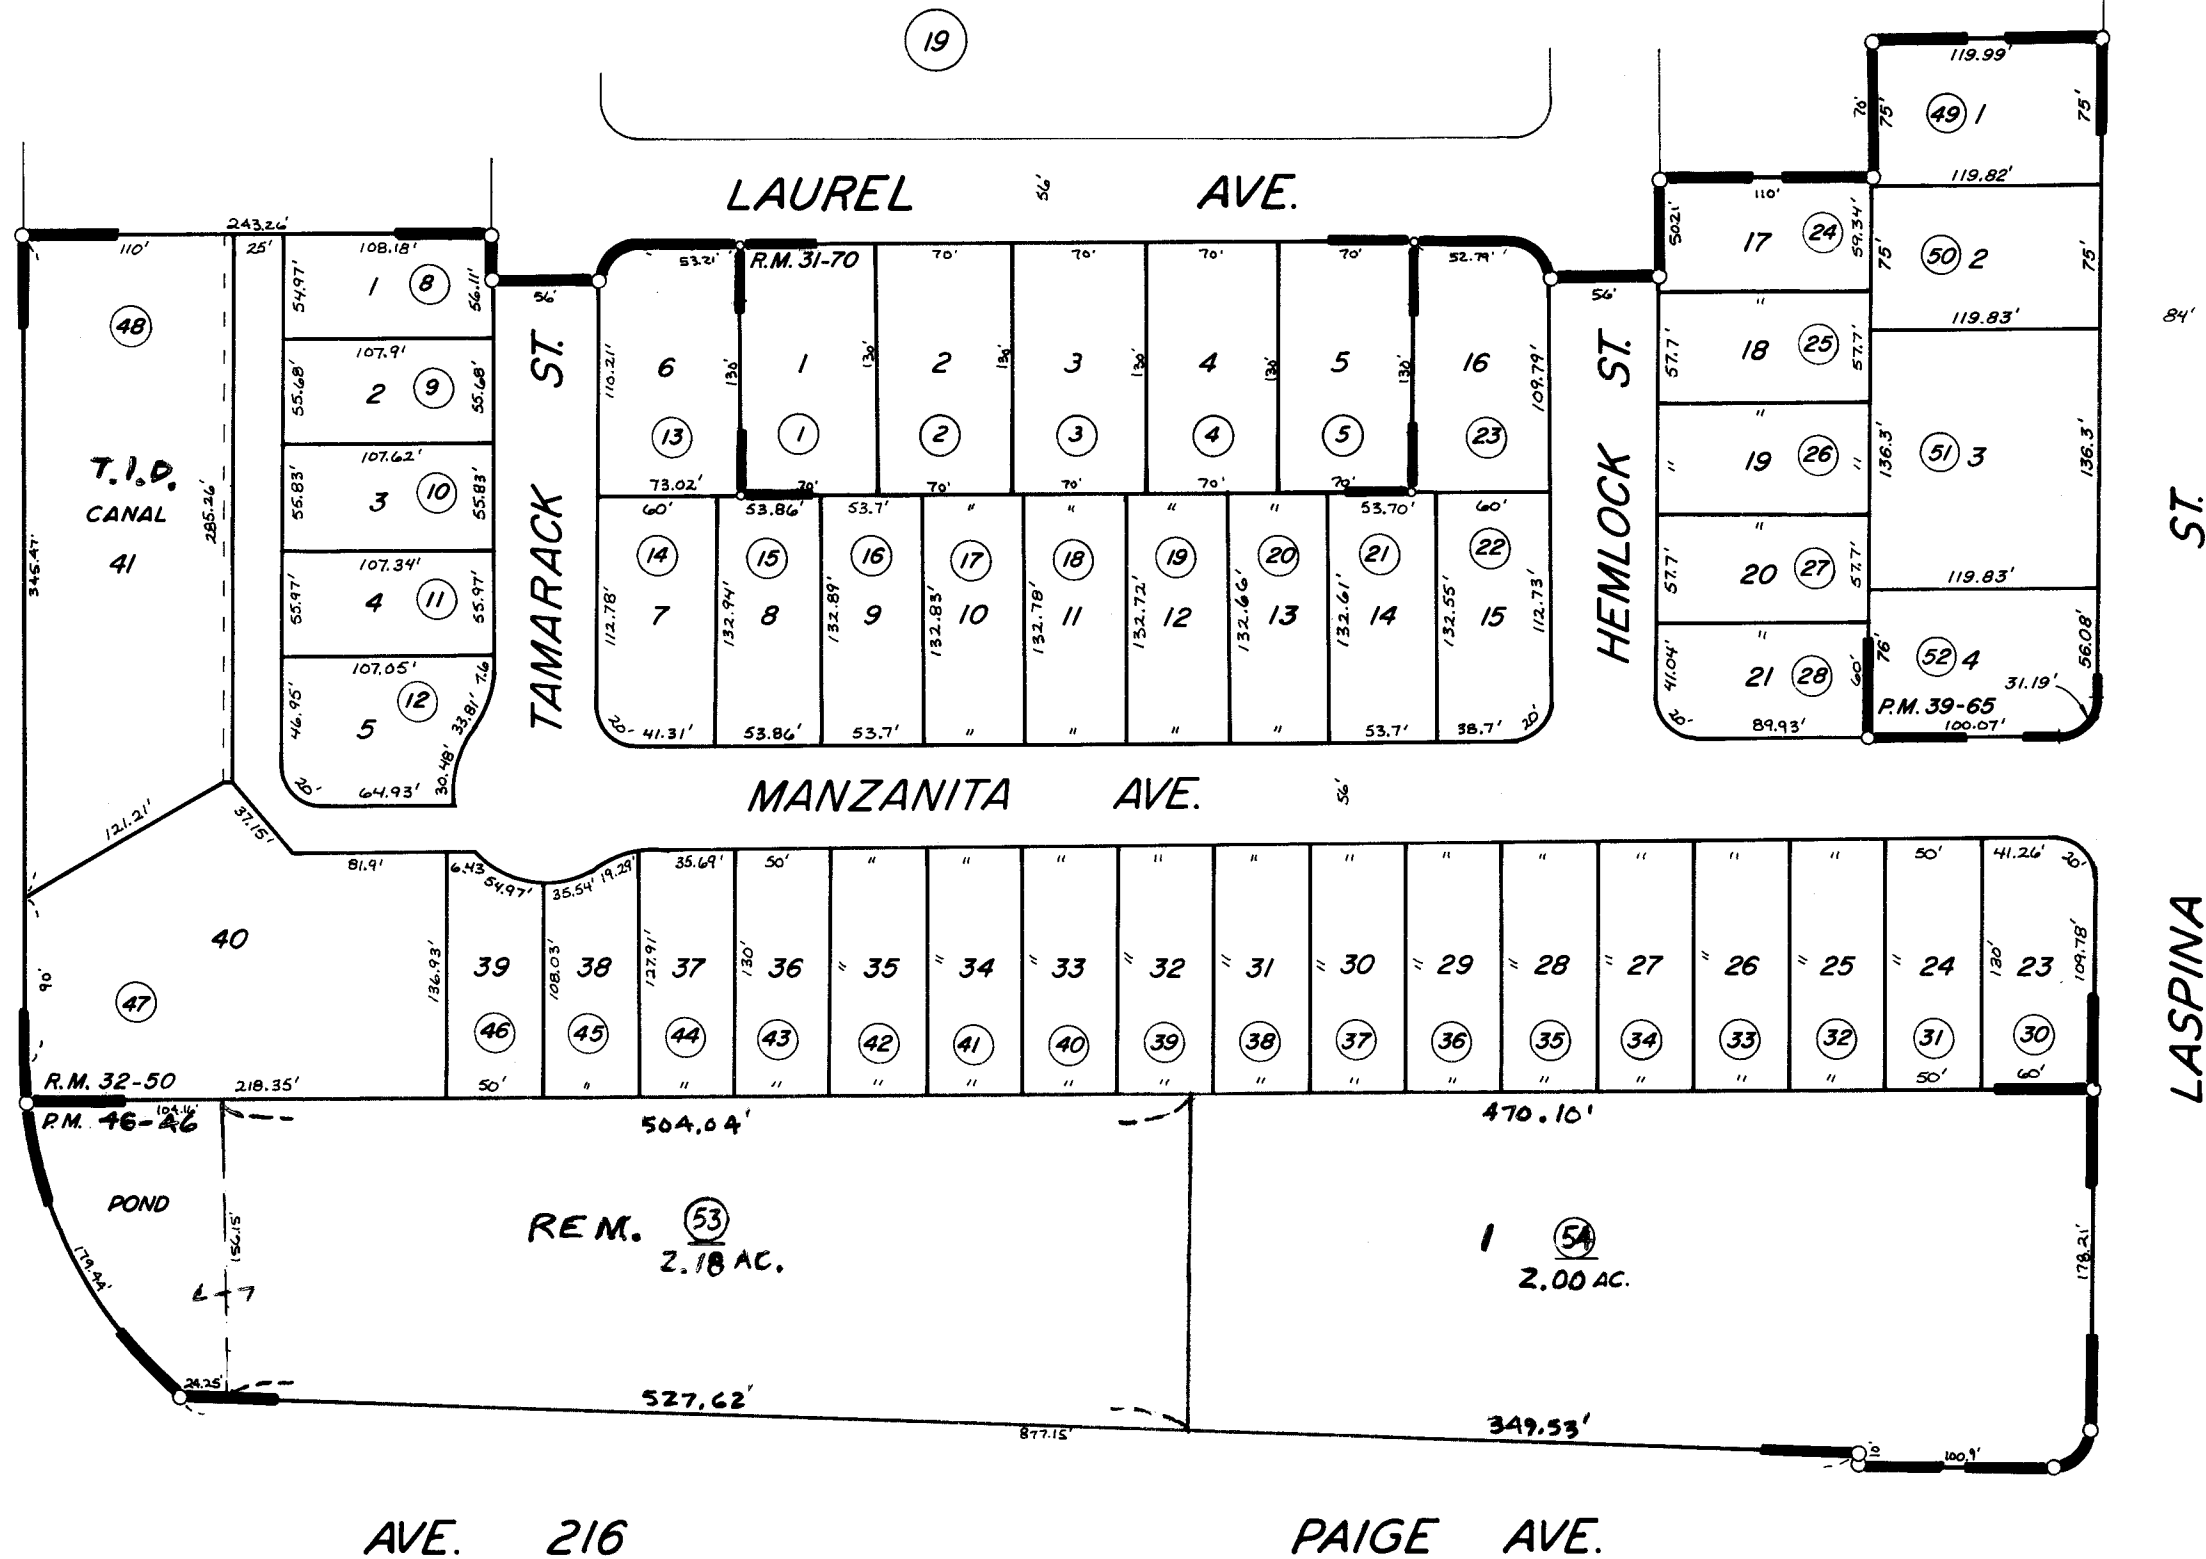

34

PARCEL MAP 4541, P.M. 46-46  
SOUTHWOOD ESTATES NO.2 R.M.31-70  
SOUTHWOOD ESTATES NO.3 R.M. 32-50  
PARCEL MAP 3862 P.M. 39-65

BK 191

CITY OF TULARE  
ASSESSOR'S MAPS BK. 182 PG. 23  
COUNTY OF TULARE, CALIF.

NOTE-ASSESSOR'S BLOCK NUMBERS SHOWN IN ELLIPSES  
ASSESSOR'S PARCEL NUMBERS SHOWN IN CIRCLES