

N1/2 OF NW1/4 OF NE1/4 SEC.13, T.20S, R.24E, M.D.B.&M.



Tax Area Codes

182-31

DISCLAIMER
 THIS MAP WAS PREPARED FOR LOCAL PROPERTY ASSESSMENT PURPOSES ONLY AND THE PARCELS SHOWN HEREON MAY NOT COMPLY WITH STATE AND LOCAL SUBDIVISION ORDINANCES, AND NO LIABILITY IS ASSUMED FOR THE USE OF THE INFORMATION SHOWN HEREON. R & T CODE SEC. 327, 408.3, ETC.

Bk. 177

005-001
 005-017
 005-042

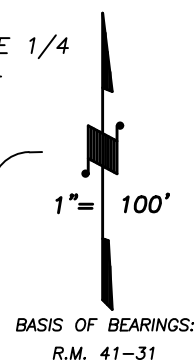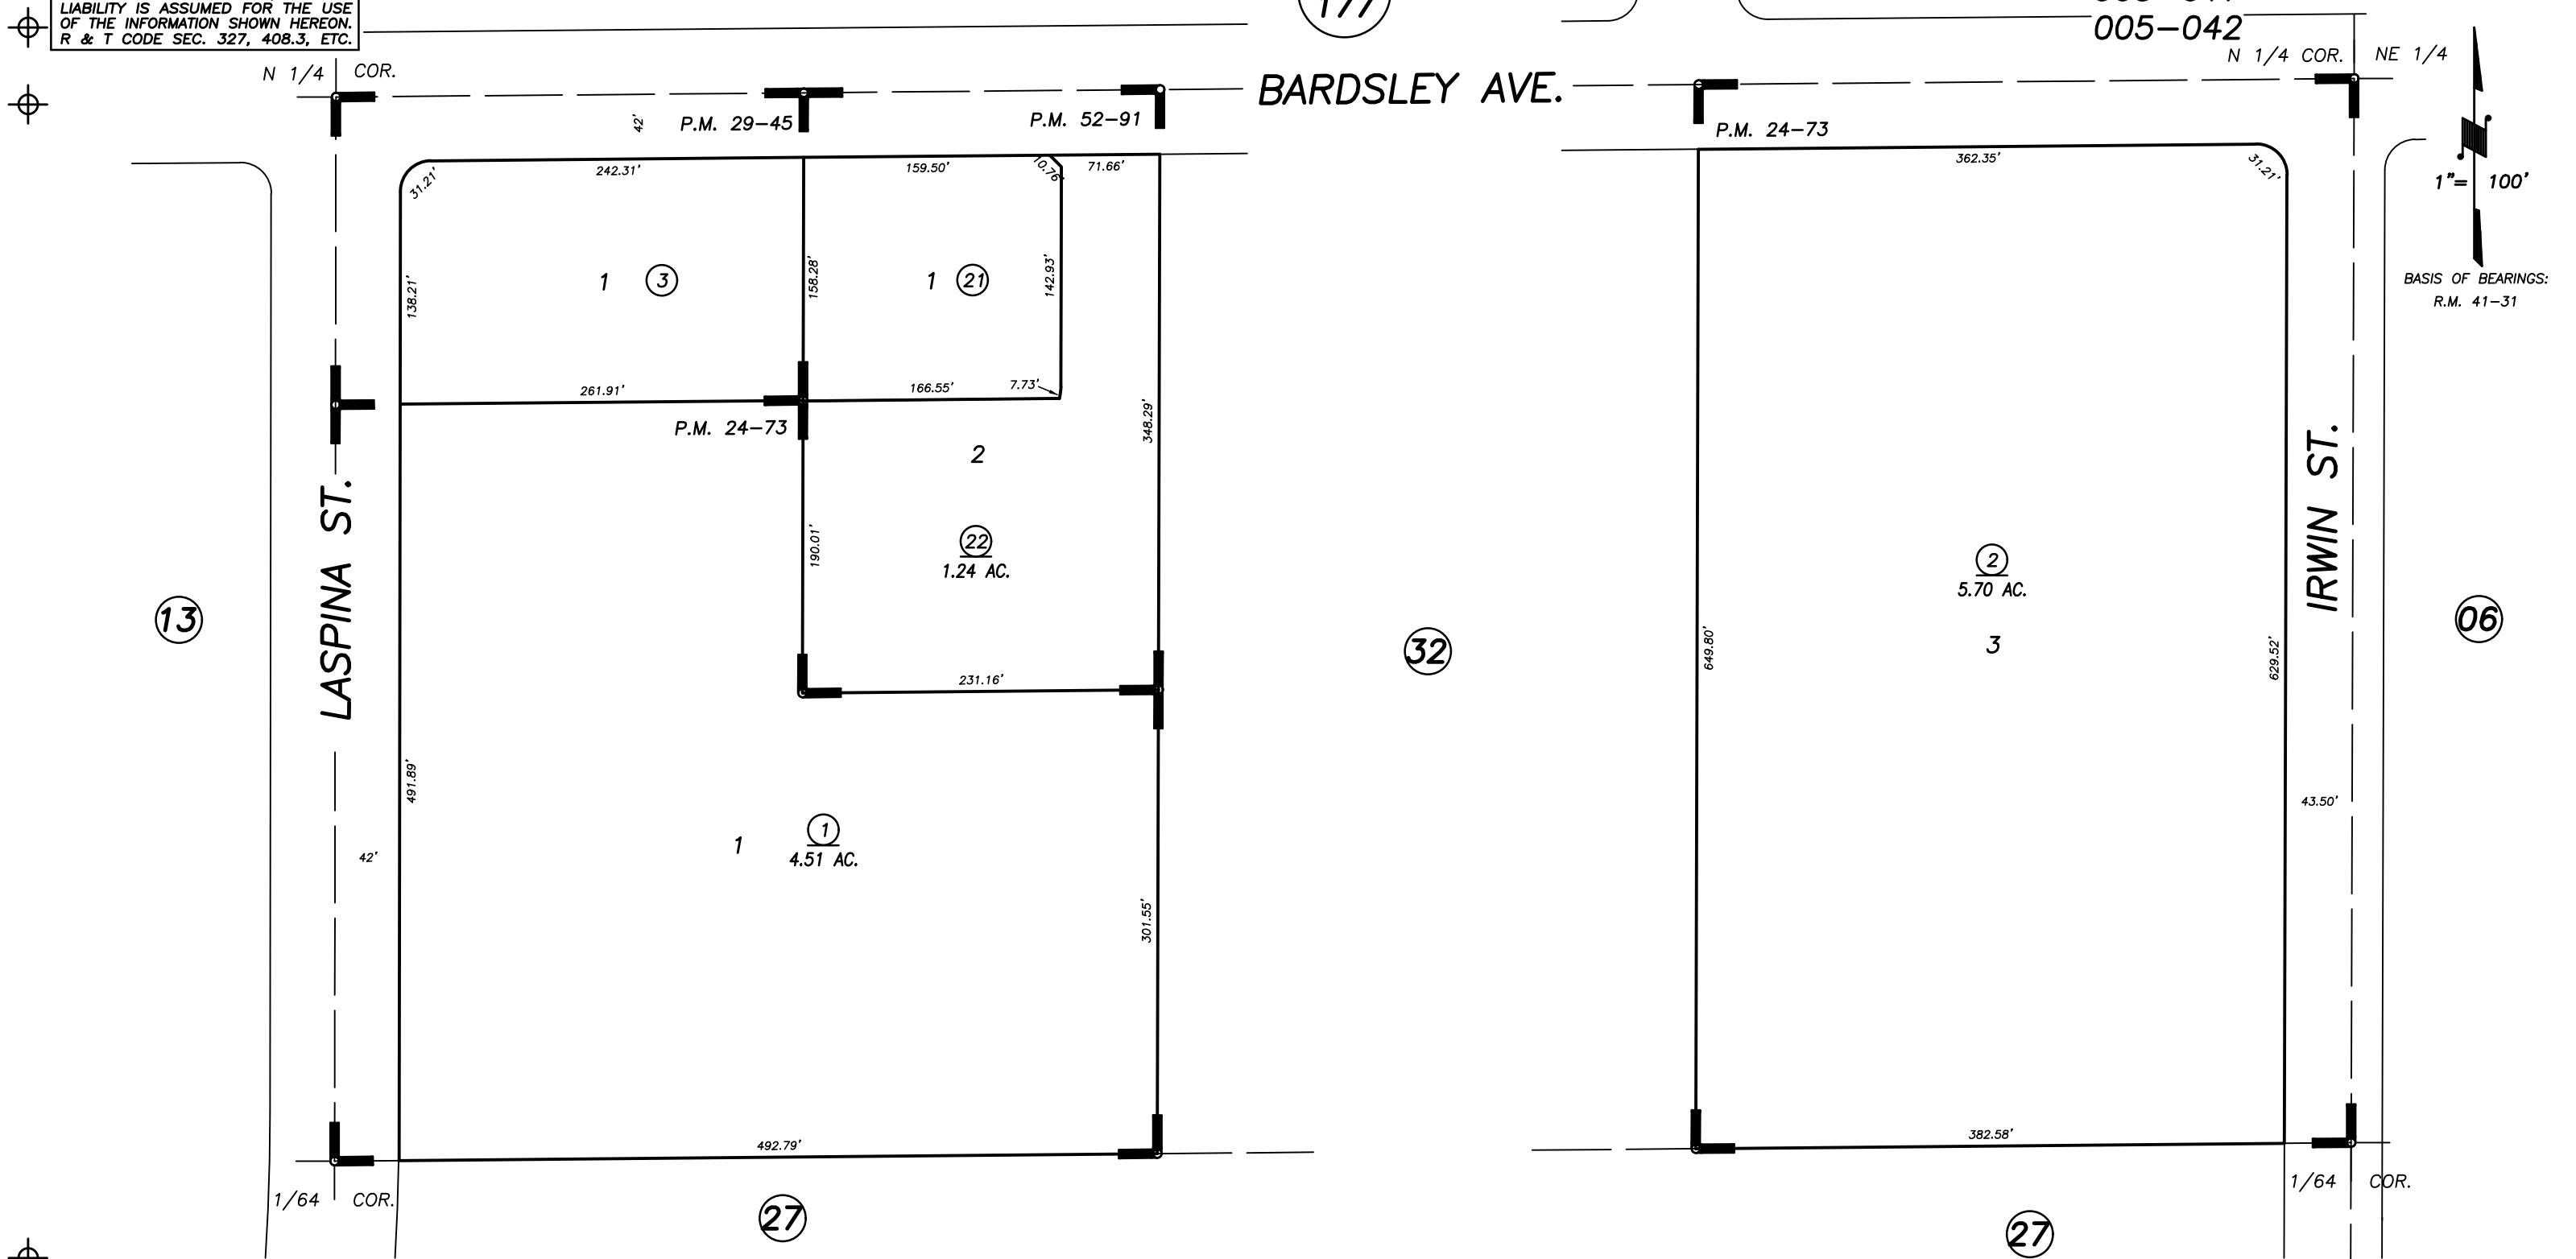

PARCEL MAP 2372, P.M. 24-73
 PARCEL MAP 2844, P.M. 29-45
 PARCEL MAP 5184, P.M. 52-91

CITY OF TULARE
 ASSESSOR'S MAPS BK. 182 , PG. 31
 COUNTY OF TULARE, CALIFORNIA, U.S.A.