


DISCLAIMER
 THIS MAP WAS PREPARED FOR LOCAL PROPERTY ASSESSMENT PURPOSES ONLY. THE PARCELS SHOWN HEREON MAY NOT COMPLY WITH STATE AND LOCAL SUBDIVISION ORDINANCES. NO LIABILITY IS ASSUMED FOR THE USE OF THE INFORMATION HEREON.

REVISED: 03/11/2014
 REASON: 2010-0049214
 CAD TECH: ARP

S. POR. SW 1/4 OF SW 1/4 SEC. 5, T.20S., R.25E., M.D.B.&M.

TAX CODE AREA 184-01
 145-003

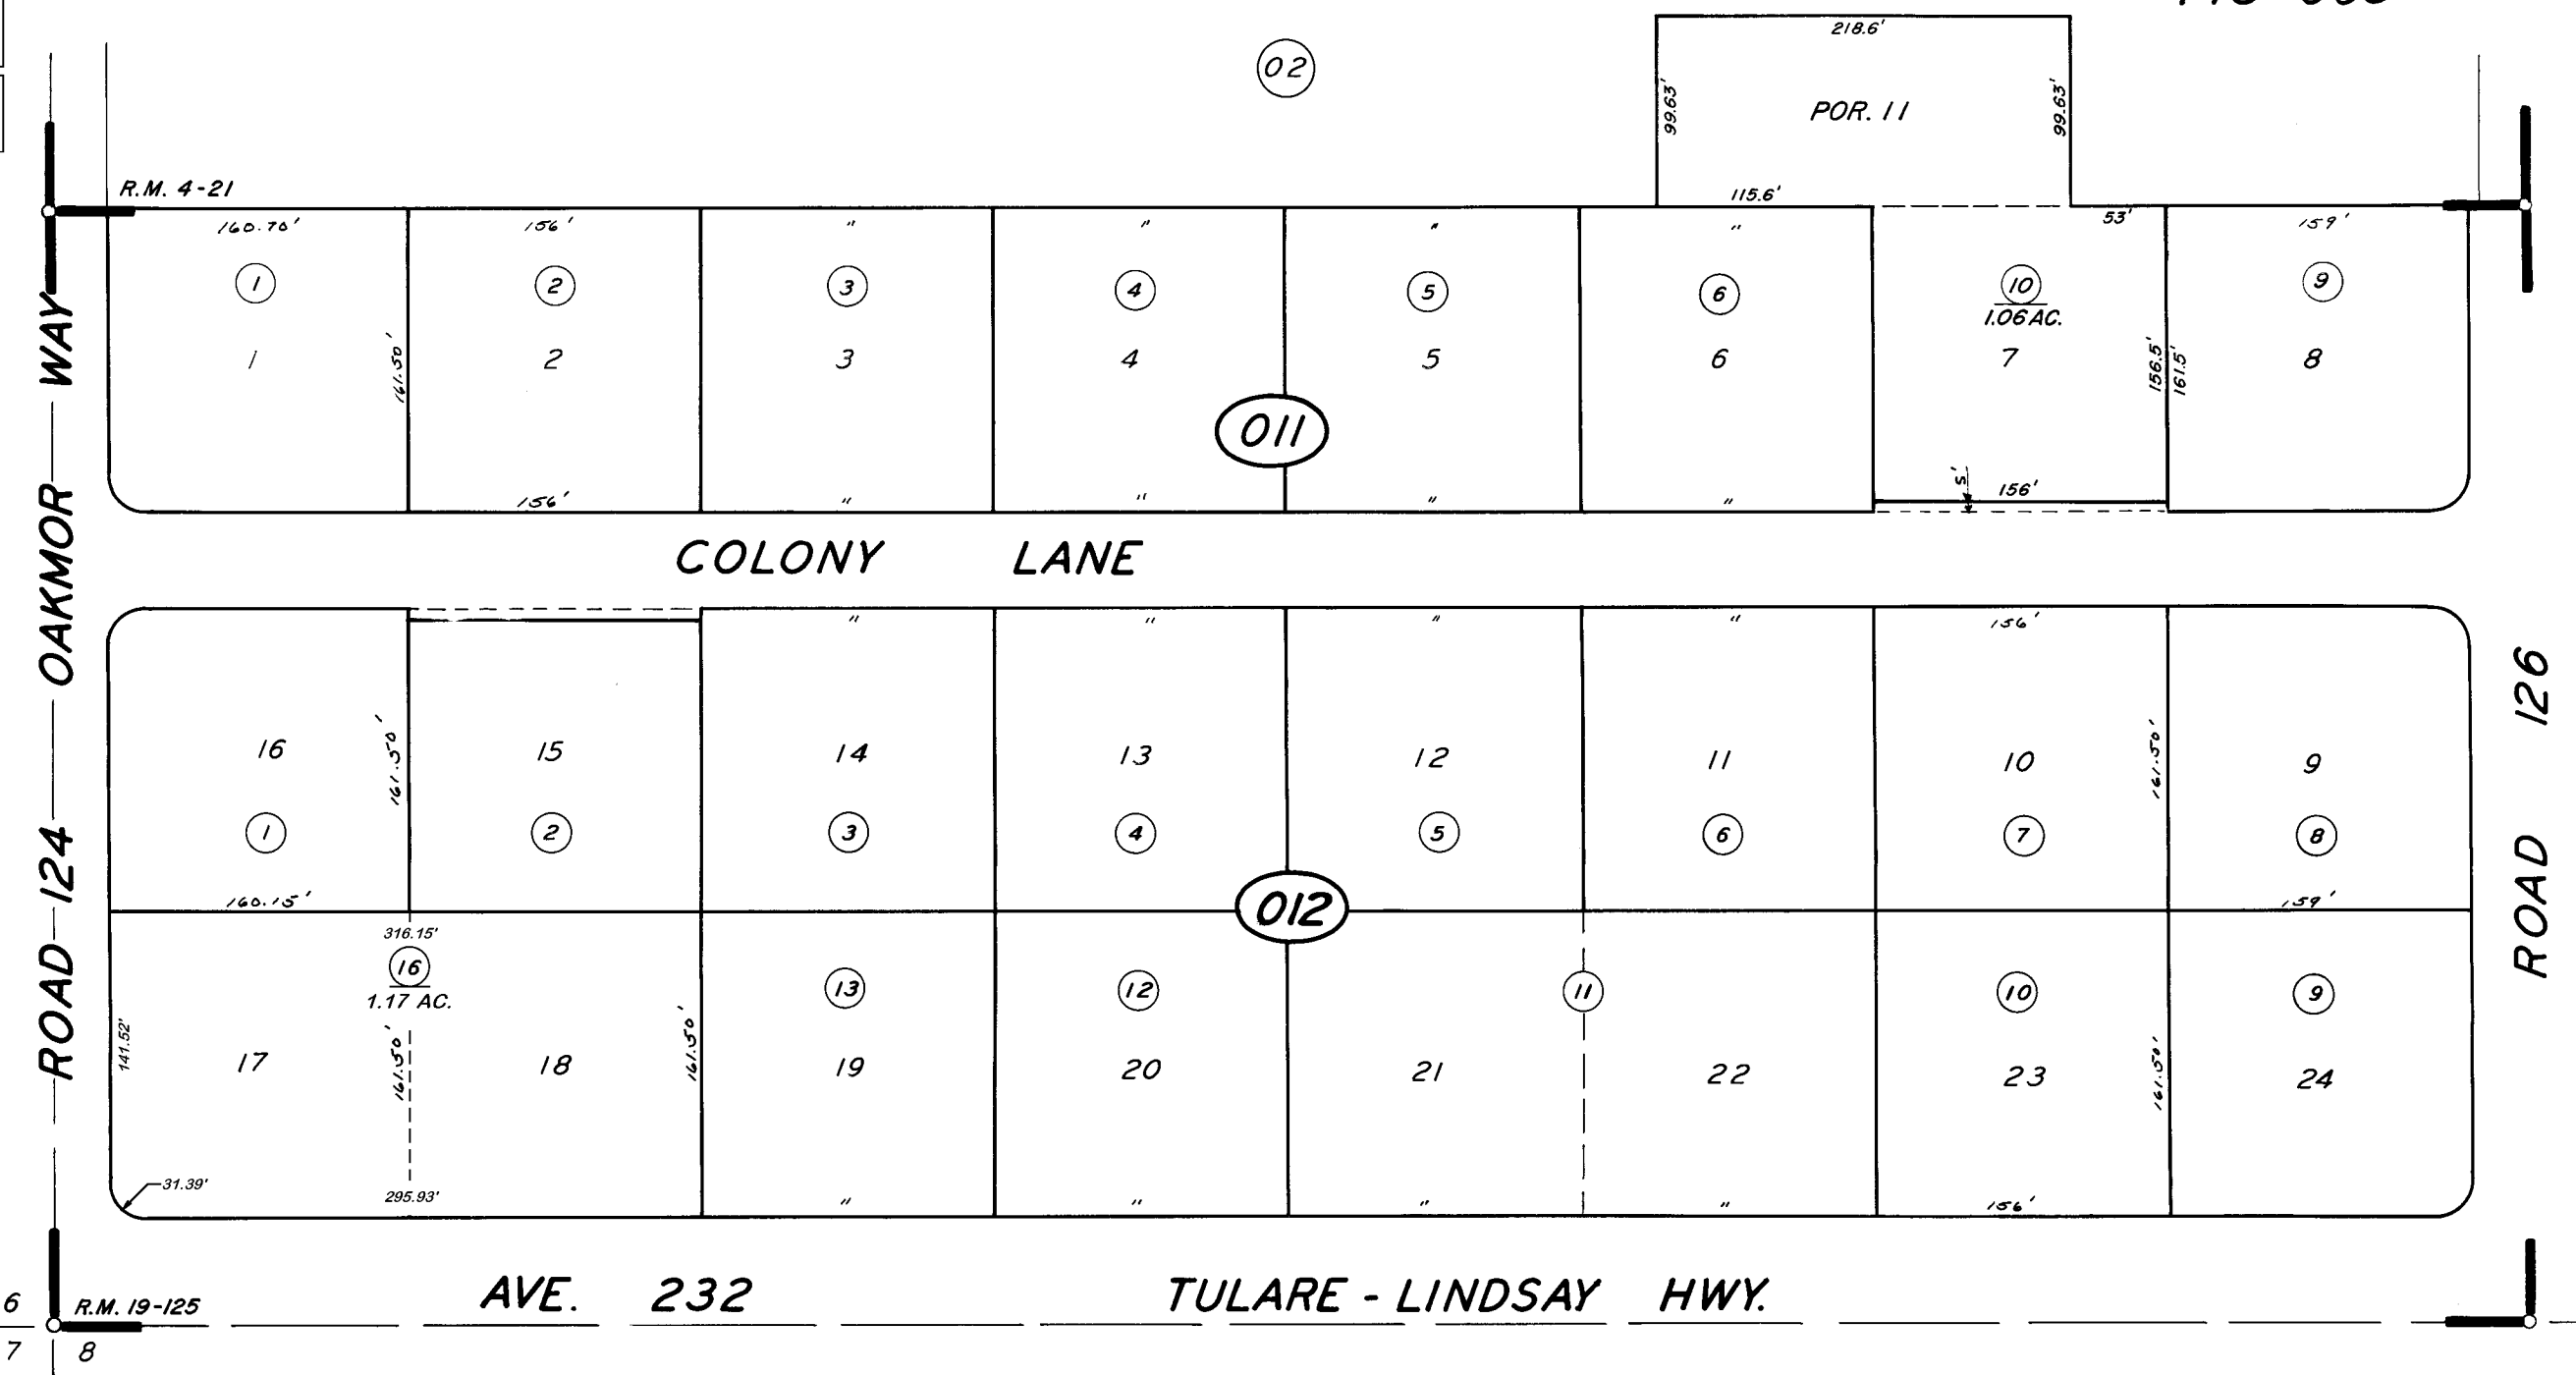

TULARE COLONY R.M. 4-21
 TRACT NO. 103. R.M. 19-125

ASSESSOR'S MAPS BK. 184, PG. 01.
 COUNTY OF TULARE, CALIF.

NOTE -- ASSESSOR'S BLOCK NUMBERS SHOWN IN ELLIPSES
 ASSESSOR'S PARCEL NUMBERS SHOWN IN CIRCLES

