

# N1/2 SEC.18, T.20S., R.25E., M.D.B.&M.

Tax Area Codes **184-11**

005-072


005-122

149-003



### DISCLAIMER

THIS MAP WAS PREPARED FOR LOCAL PROPERTY ASSESSMENT PURPOSES ONLY AND THE PARCELS SHOWN HEREON MAY NOT COMPLY WITH STATE AND LOCAL SUBDIVISION ORDINANCES, AND NO LIABILITY IS ASSUMED FOR THE USE OF THE INFORMATION SHOWN HEREON.

**Bk.**  
**172**

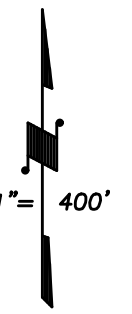

BASIS OF BEARINGS:  
R.M. 79-80

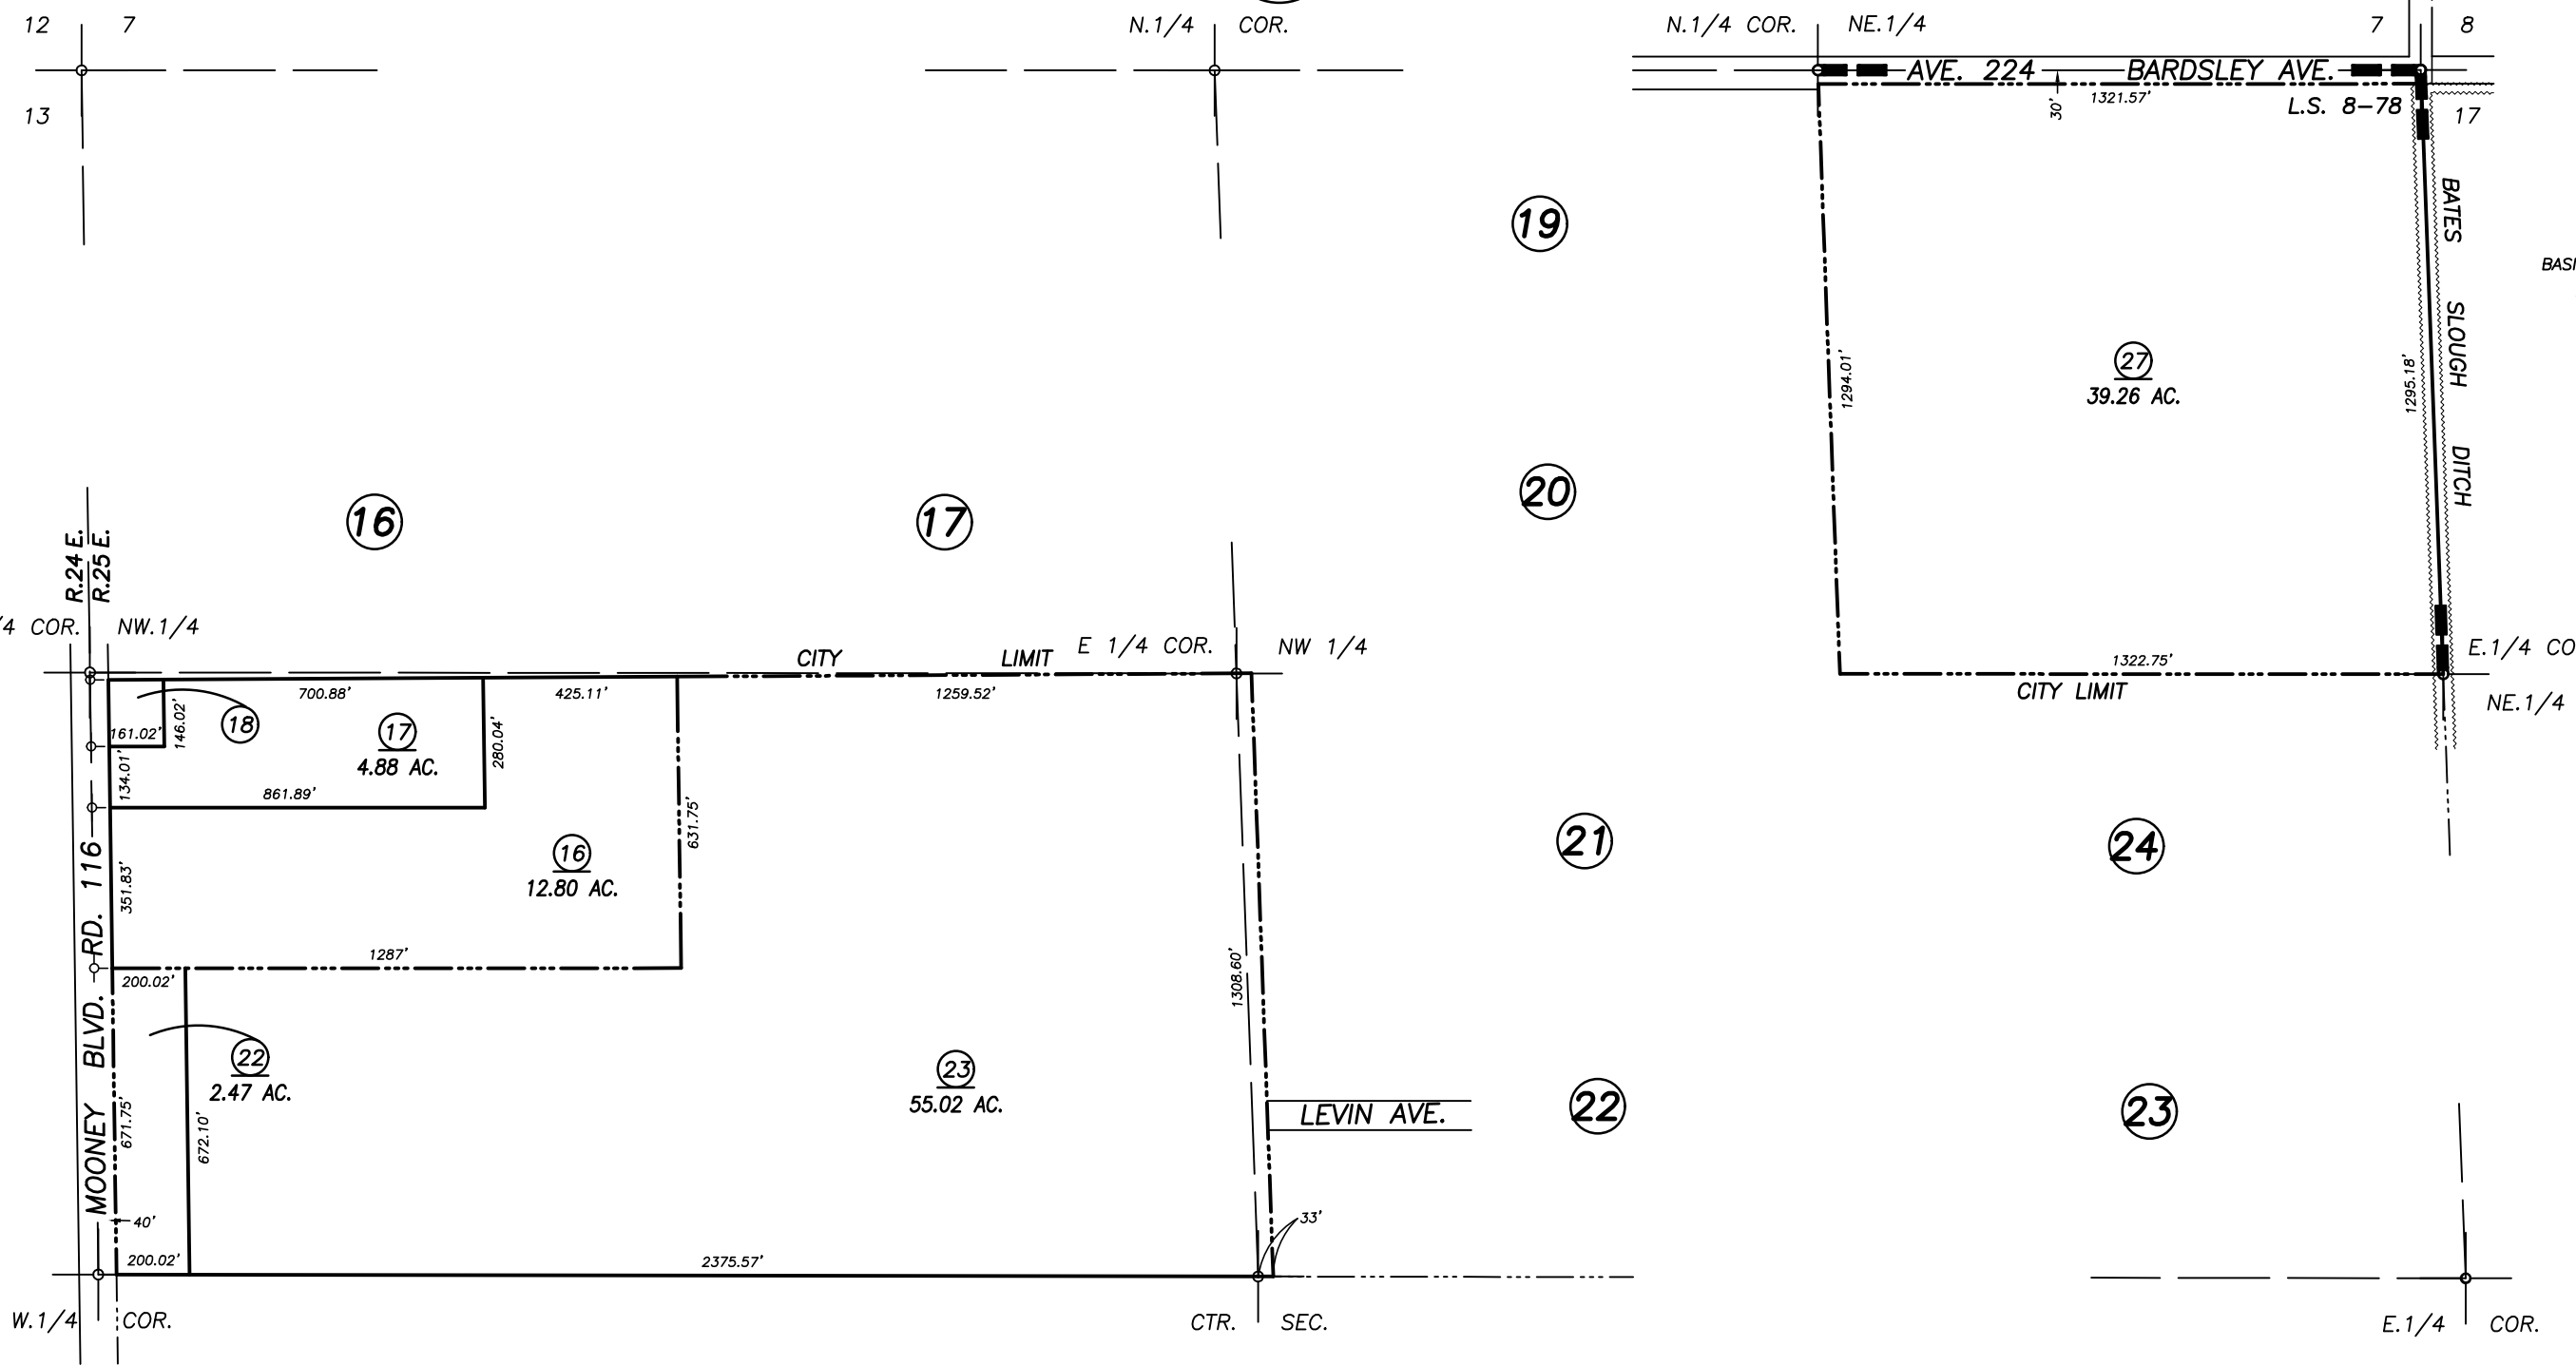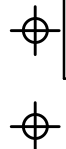

**Bk.**  
**182**

**10**

RECORD OF SURVEY, L.S. 8-78

VICINITY OF TULARE  
ASSESSOR'S MAPS BK. 184 , PG. 11  
COUNTY OF TULARE, CALIFORNIA, U.S.A.

NOTE: Assessor's Parcel Numbers Shown in Circles (1) (123)  
Assessor's Block Numbers Shown in Elipses

T.R.A.C. UPDATE	05/13/2021	WAC
REVISION	DATE	TECH