

DISCLAIMER



THIS MAP WAS PREPARED FOR LOCAL PROPERTY ASSESSMENT PURPOSES ONLY. THE PARCELS SHOWN HEREON MAY NOT COMPLY WITH STATE AND LOCAL SUBDIVISION ORDINANCES. NO LIABILITY IS ASSUMED FOR THE USE OF THE INFORMATION HEREON. R & T CODE SEC. 327, 408.3, ETC.

REVISED: 8/22/2017
REASON: 2001-0056137
CAD TECH: NFL

POR. E 1/2 SEC. 8, T. 20 S., R. 25 E., M. D. B. & M.

TAX CODE AREA 184-14
145-003

BK. 195

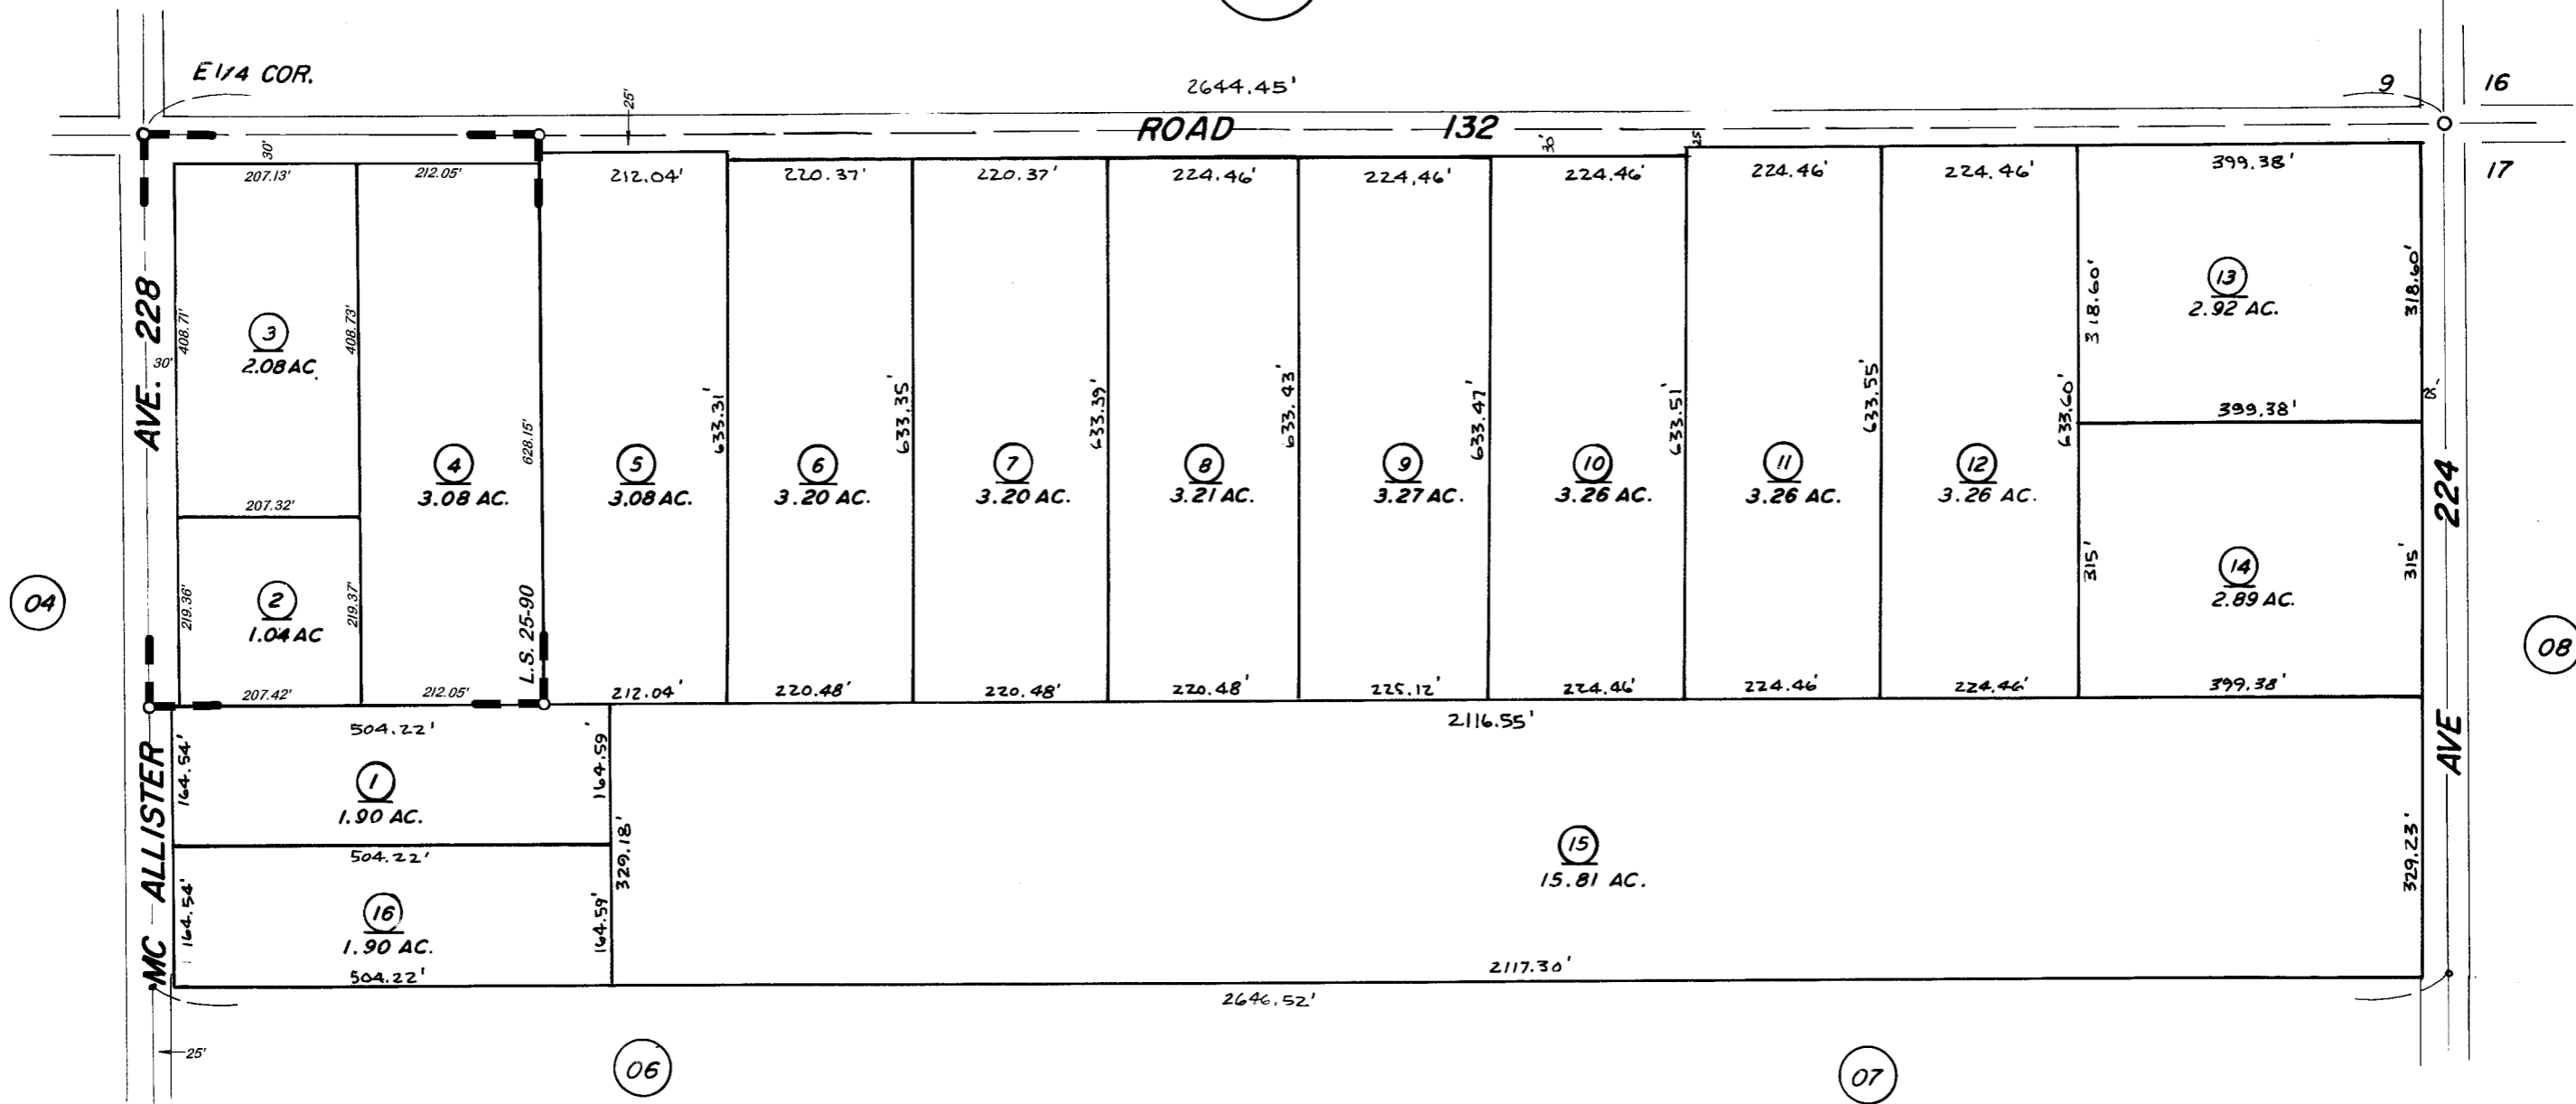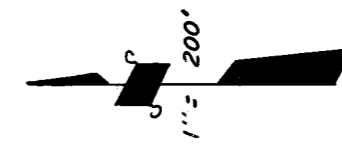

RECORD OF SURVEY, L.S. 25-90

VICINITY OF TULARE
ASSESSOR'S MAPS BK. 184 PG. 14
COUNTY OF TULARE, CALIF.

NOTE — ASSESSOR'S BLOCK NUMBERS SHOWN IN ELLIPSES
ASSESSOR'S PARCEL NUMBERS SHOWN IN CIRCLES

