
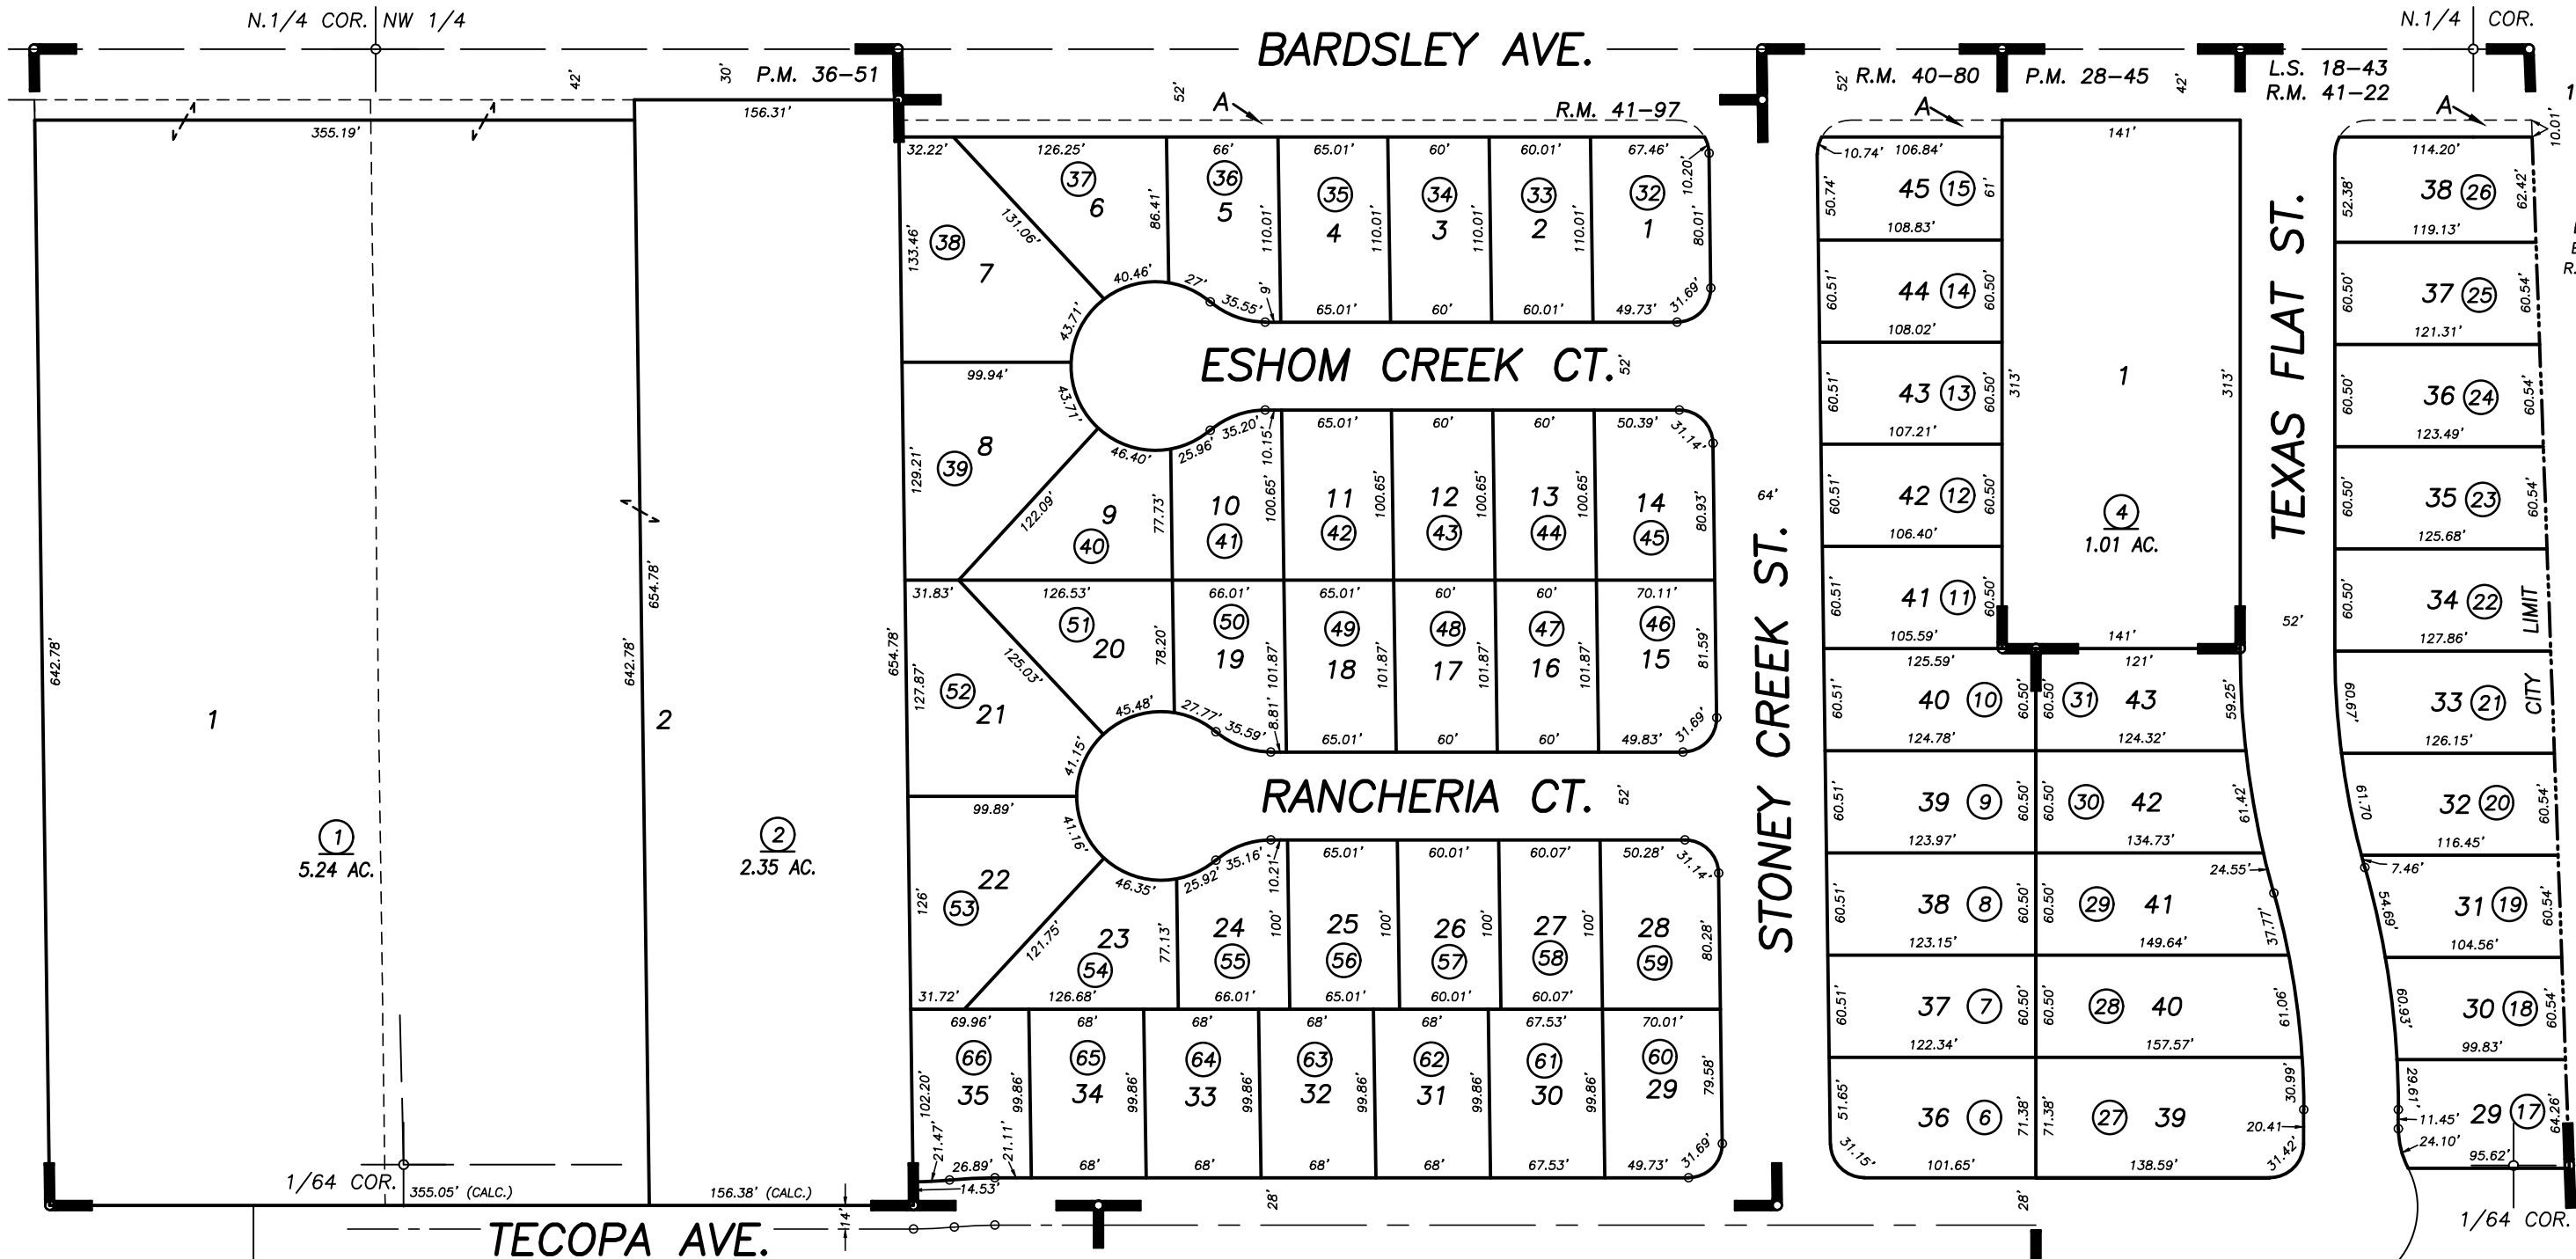
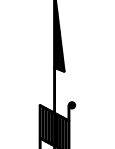


DISCLAIMER

THIS MAP WAS PREPARED FOR LOCAL PROPERTY ASSESSMENT PURPOSES ONLY AND THE PARCELS SHOWN HEREON MAY NOT COMPLY WITH STATE AND LOCAL SUBDIVISION ORDINANCES, AND NO LIABILITY IS ASSUMED FOR THE USE OF THE INFORMATION SHOWN HEREON.

Bk. 172

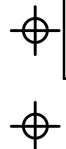

BASIS OF BEARINGS: R.M. 40-12

19

15

17

POR. RECORD OF SURVEY, L.S. 18-43  
PARCEL MAP NO. 2744, P.M. 28-45  
PARCEL MAP NO. 3548, P.M. 36-51  
POR. SHADOW WOOD UNIT NO. 4, R.M. 40-80  
SHADOW WOOD UNIT NO. 5, R.M. 41-22  
MAJESTIC NO.3, R.M. 41-97

CITY OF TULARE  
ASSESSOR'S MAPS BK. 184 , PG. 18  
COUNTY OF TULARE, CALIFORNIA, U.S.A.

NOTE: Assessor's Parcel Numbers Shown in Circles  
Assessor's Block Numbers Shown in Ellipses

2007-0010841	09/24/2007	ASG
REVISION	DATE	TECH