
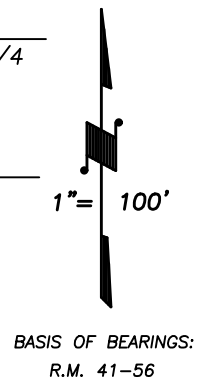


DISCLAIMER
THIS MAP WAS PREPARED FOR LOCAL PROPERTY ASSESSMENT PURPOSES ONLY AND THE PARCELS SHOWN HEREON MAY NOT COMPLY WITH STATE AND LOCAL SUBDIVISION ORDINANCES, AND NO LIABILITY IS ASSUMED FOR THE USE OF THE INFORMATION SHOWN HEREON. R & T CODE SEC. 327, 408.3, ETC.

Bk.
172

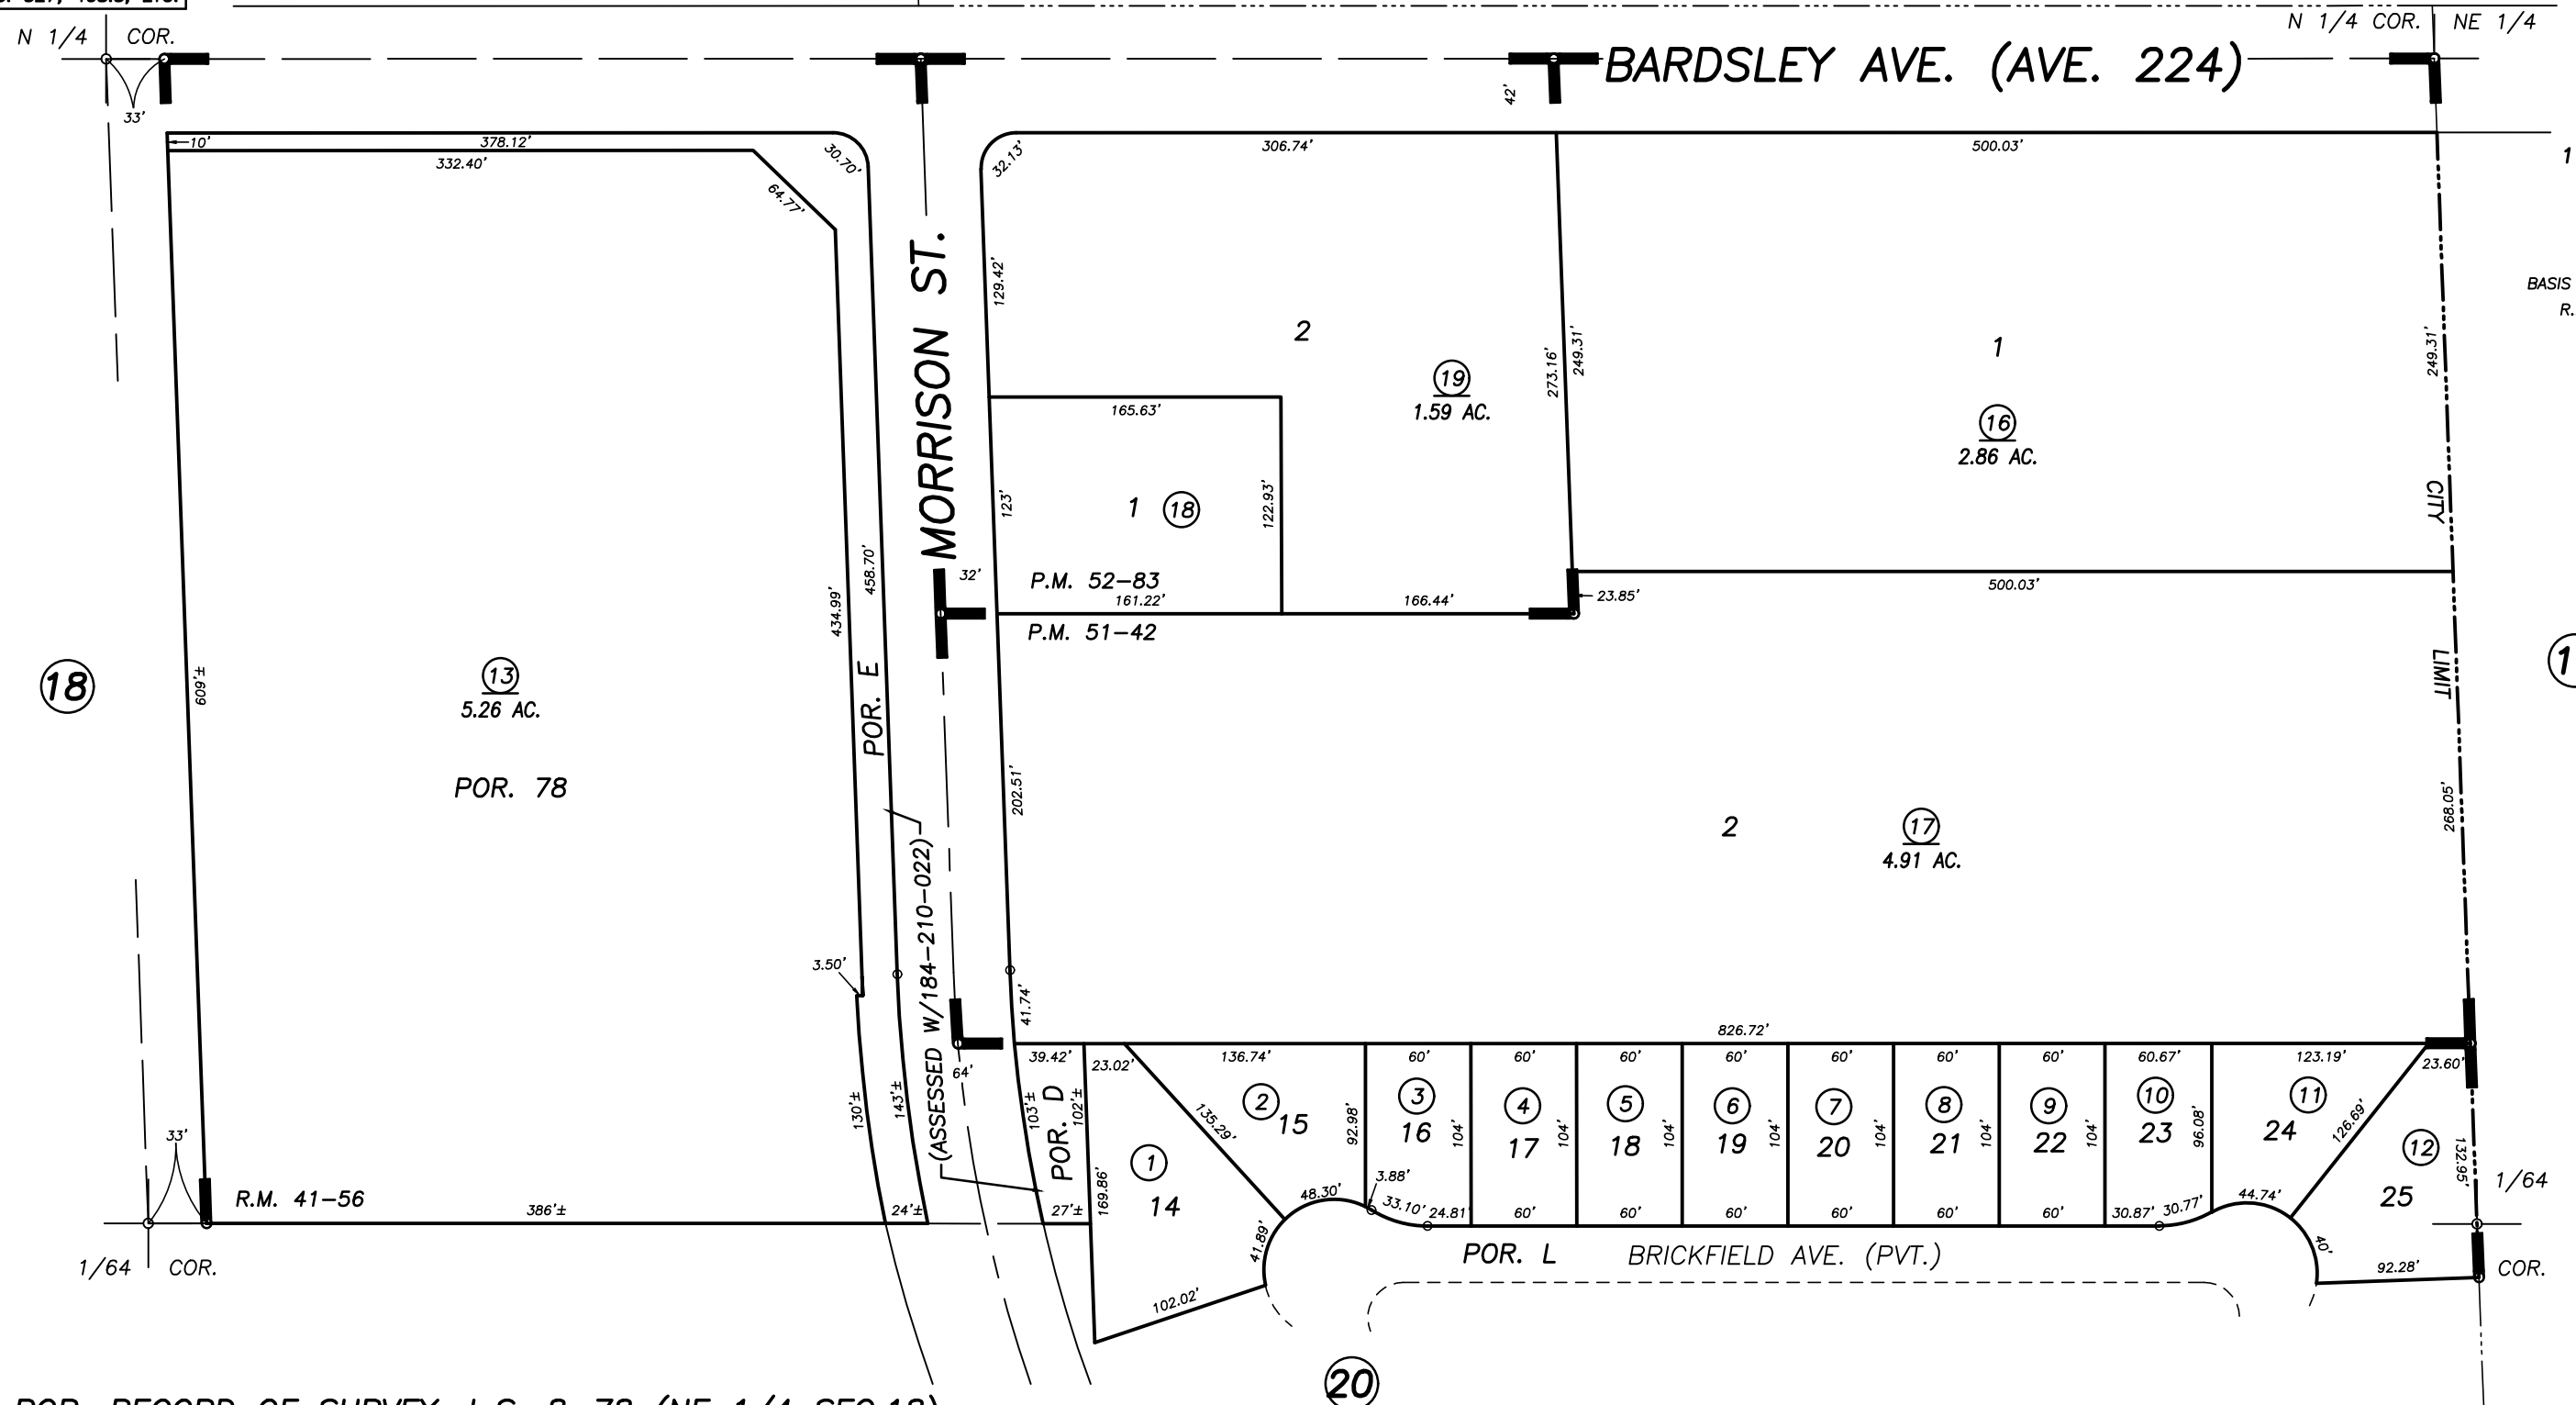

POR. RECORD OF SURVEY, L.S. 8-78 (NE 1/4 SEC.18)
POR. THE WINDMILLS NO.1, R.M. 41-56
PARCEL MAP NO. 5036, P.M. 51-42
PARCEL MAP NO. 5176, P.M. 52-83

CITY OF TULARE
ASSESSOR'S MAPS BK. 184 , PG. 19
COUNTY OF TULARE, CALIFORNIA, U.S.A.