

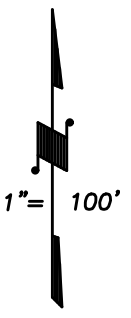


DISCLAIMER

THIS MAP WAS PREPARED FOR LOCAL PROPERTY ASSESSMENT PURPOSES ONLY AND THE PARCELS SHOWN HEREON MAY NOT COMPLY WITH STATE AND LOCAL SUBDIVISION ORDINANCES, AND NO LIABILITY IS ASSUMED FOR THE USE OF THE INFORMATION SHOWN HEREON. R & T CODE SEC. 327, 408.3, ETC.

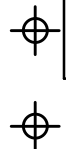

BASIS OF BEARINGS:
R.M. 41-56

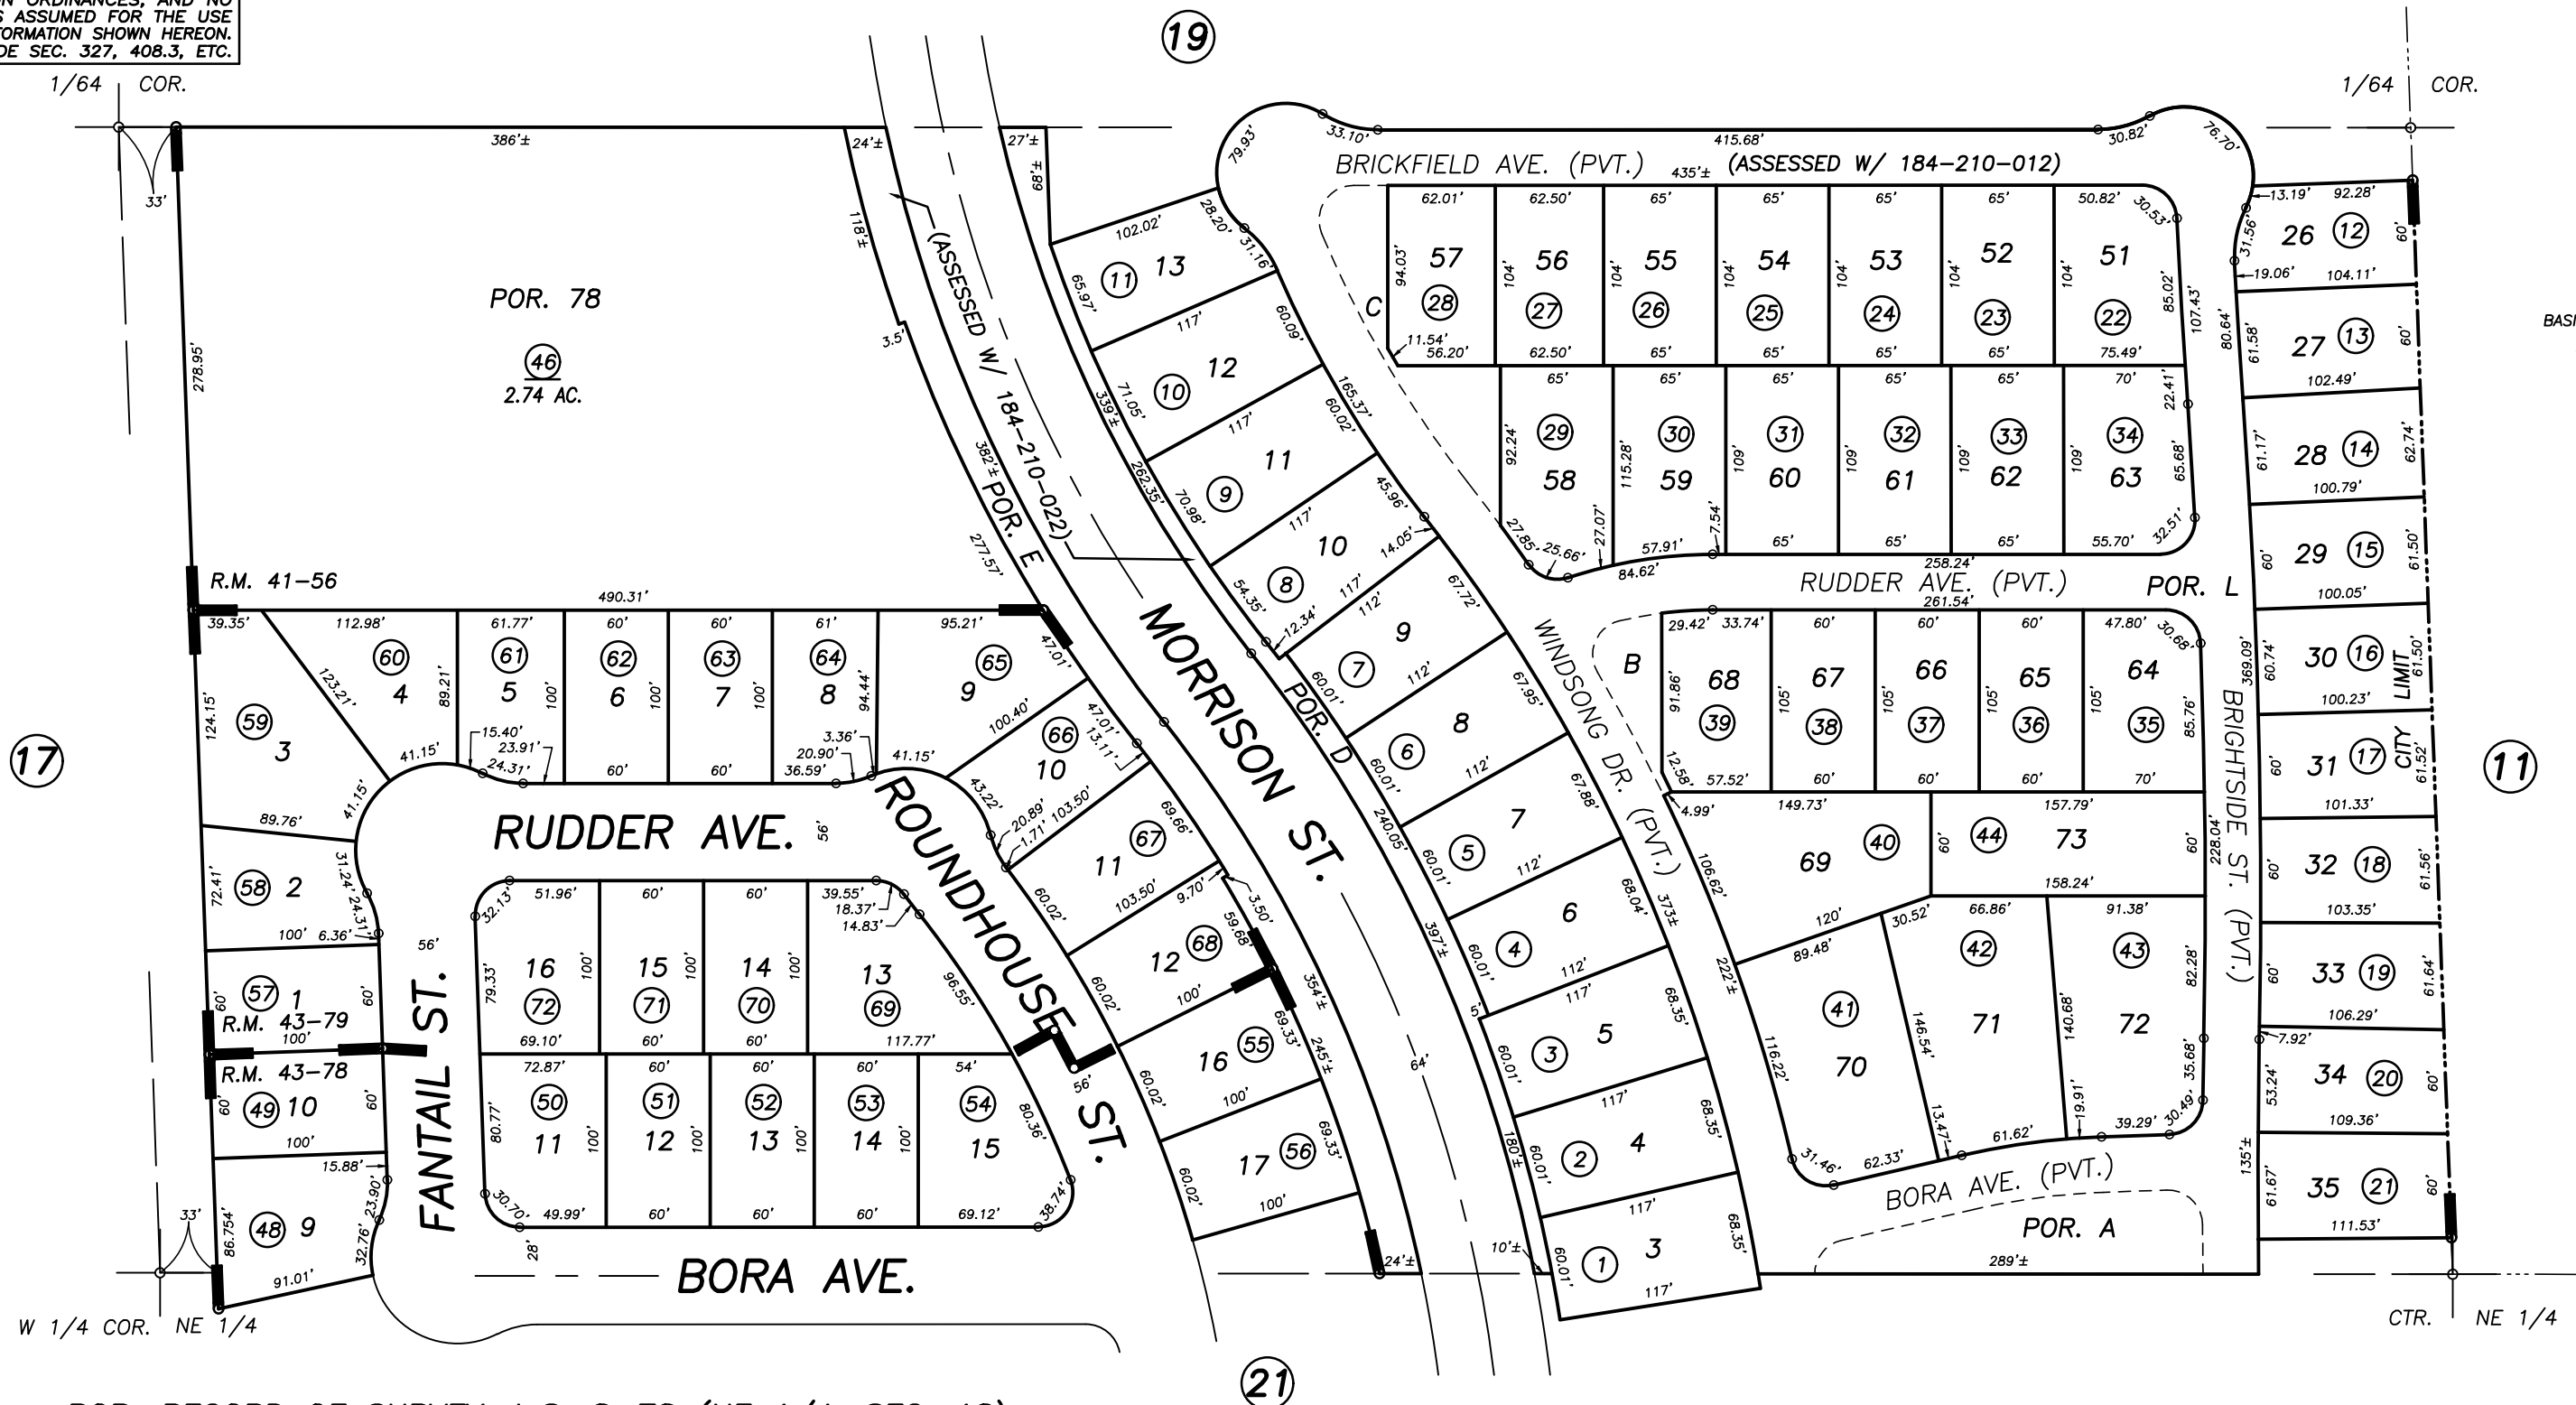

POR. RECORD OF SURVEY, L.S. 8-78 (NE 1/4, SEC. 18)
POR. THE WINDMILLS NO. 1, R.M. 41-56
POR QUAIL CREEK NO. 2, R.M. 43-78
QUAIL CREEK NO. 3, R.M. 43-79

CITY OF TULARE
ASSESSOR'S MAPS BK. 184 , PG. 20
COUNTY OF TULARE, CALIFORNIA, U.S.A.

NOTE: Assessor's Parcel Numbers Shown in Circles
Assessor's Block Numbers Shown in Ellipses

2017-0016585	04/12/2017	ARL
REVISION	DATE	TECH