


N1/2 OF SE1/4 OF NE1/4 SEC.18, T.20S., R.25E., M.D.B.&M.

Tax Area Codes 184-24

005-088

005-089

DISCLAIMER
THIS MAP WAS PREPARED FOR LOCAL PROPERTY ASSESSMENT PURPOSES ONLY AND THE PARCELS SHOWN HEREON MAY NOT COMPLY WITH STATE AND LOCAL SUBDIVISION ORDINANCES, AND NO LIABILITY IS ASSUMED FOR THE USE OF THE INFORMATION SHOWN HEREON.

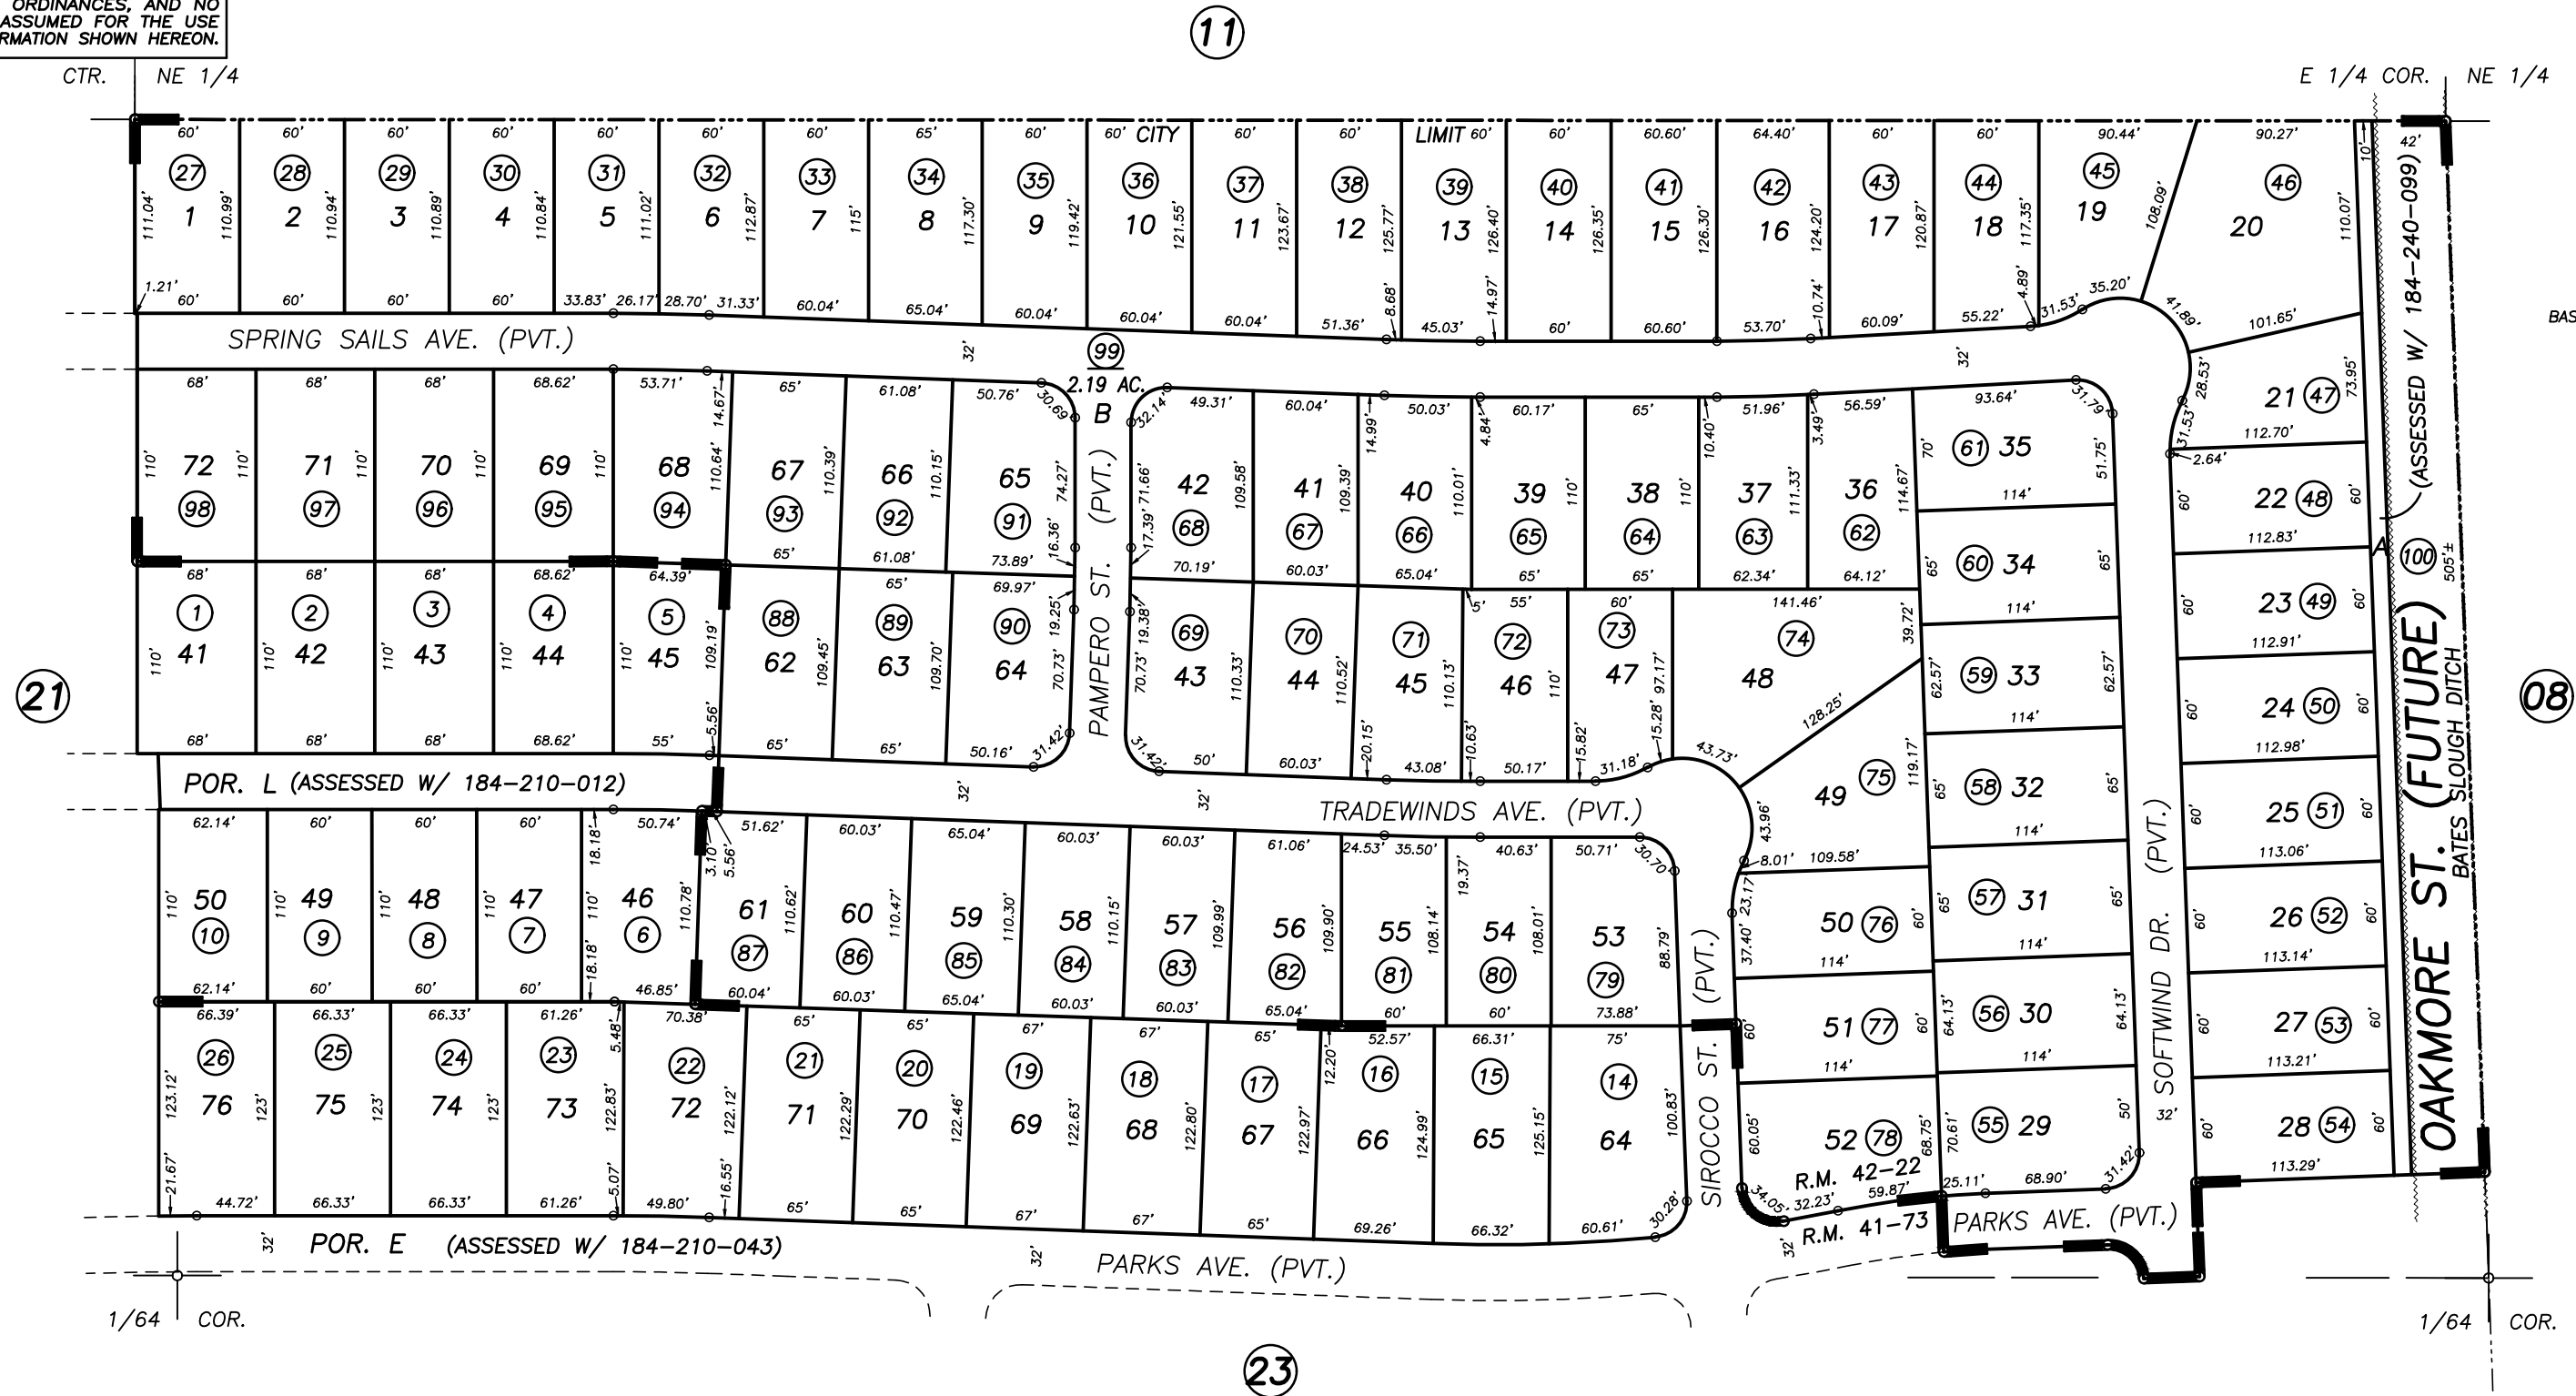

1" = 100'
BASIS OF BEARINGS:
R.M. 41-56

POR. RECORD OF SURVEY, 8-78 (NE 1/4, SEC.18)
POR. THE WINDMILLS NO.2, R.M. 41-73
THE WINDMILLS NO.3, R.M. 42-22

CITY OF TULARE
ASSESSOR'S MAPS BK. 184 , PG.24
COUNTY OF TULARE, CALIFORNIA, U.S.A.

NOTE: Assessor's Parcel Numbers Shown in Circles (1) (123)
Assessor's Block Numbers Shown in Ellipses

ADJ. PG. UPDATE	02/07/2013	RLW
REVISION	DATE	TECH