

N1/2 OF NE1/4 SEC.22, T.20S., R.24E., M.D.B.&M.




Tax Area Codes 187-03

005-089

005-104

DISCLAIMER
THIS MAP WAS PREPARED FOR LOCAL PROPERTY ASSESSMENT PURPOSES ONLY AND THE PARCELS SHOWN HEREON MAY NOT COMPLY WITH STATE AND LOCAL SUBDIVISION ORDINANCES, AND NO LIABILITY IS ASSUMED FOR THE USE OF THE INFORMATION SHOWN HEREON.

Bk.
174

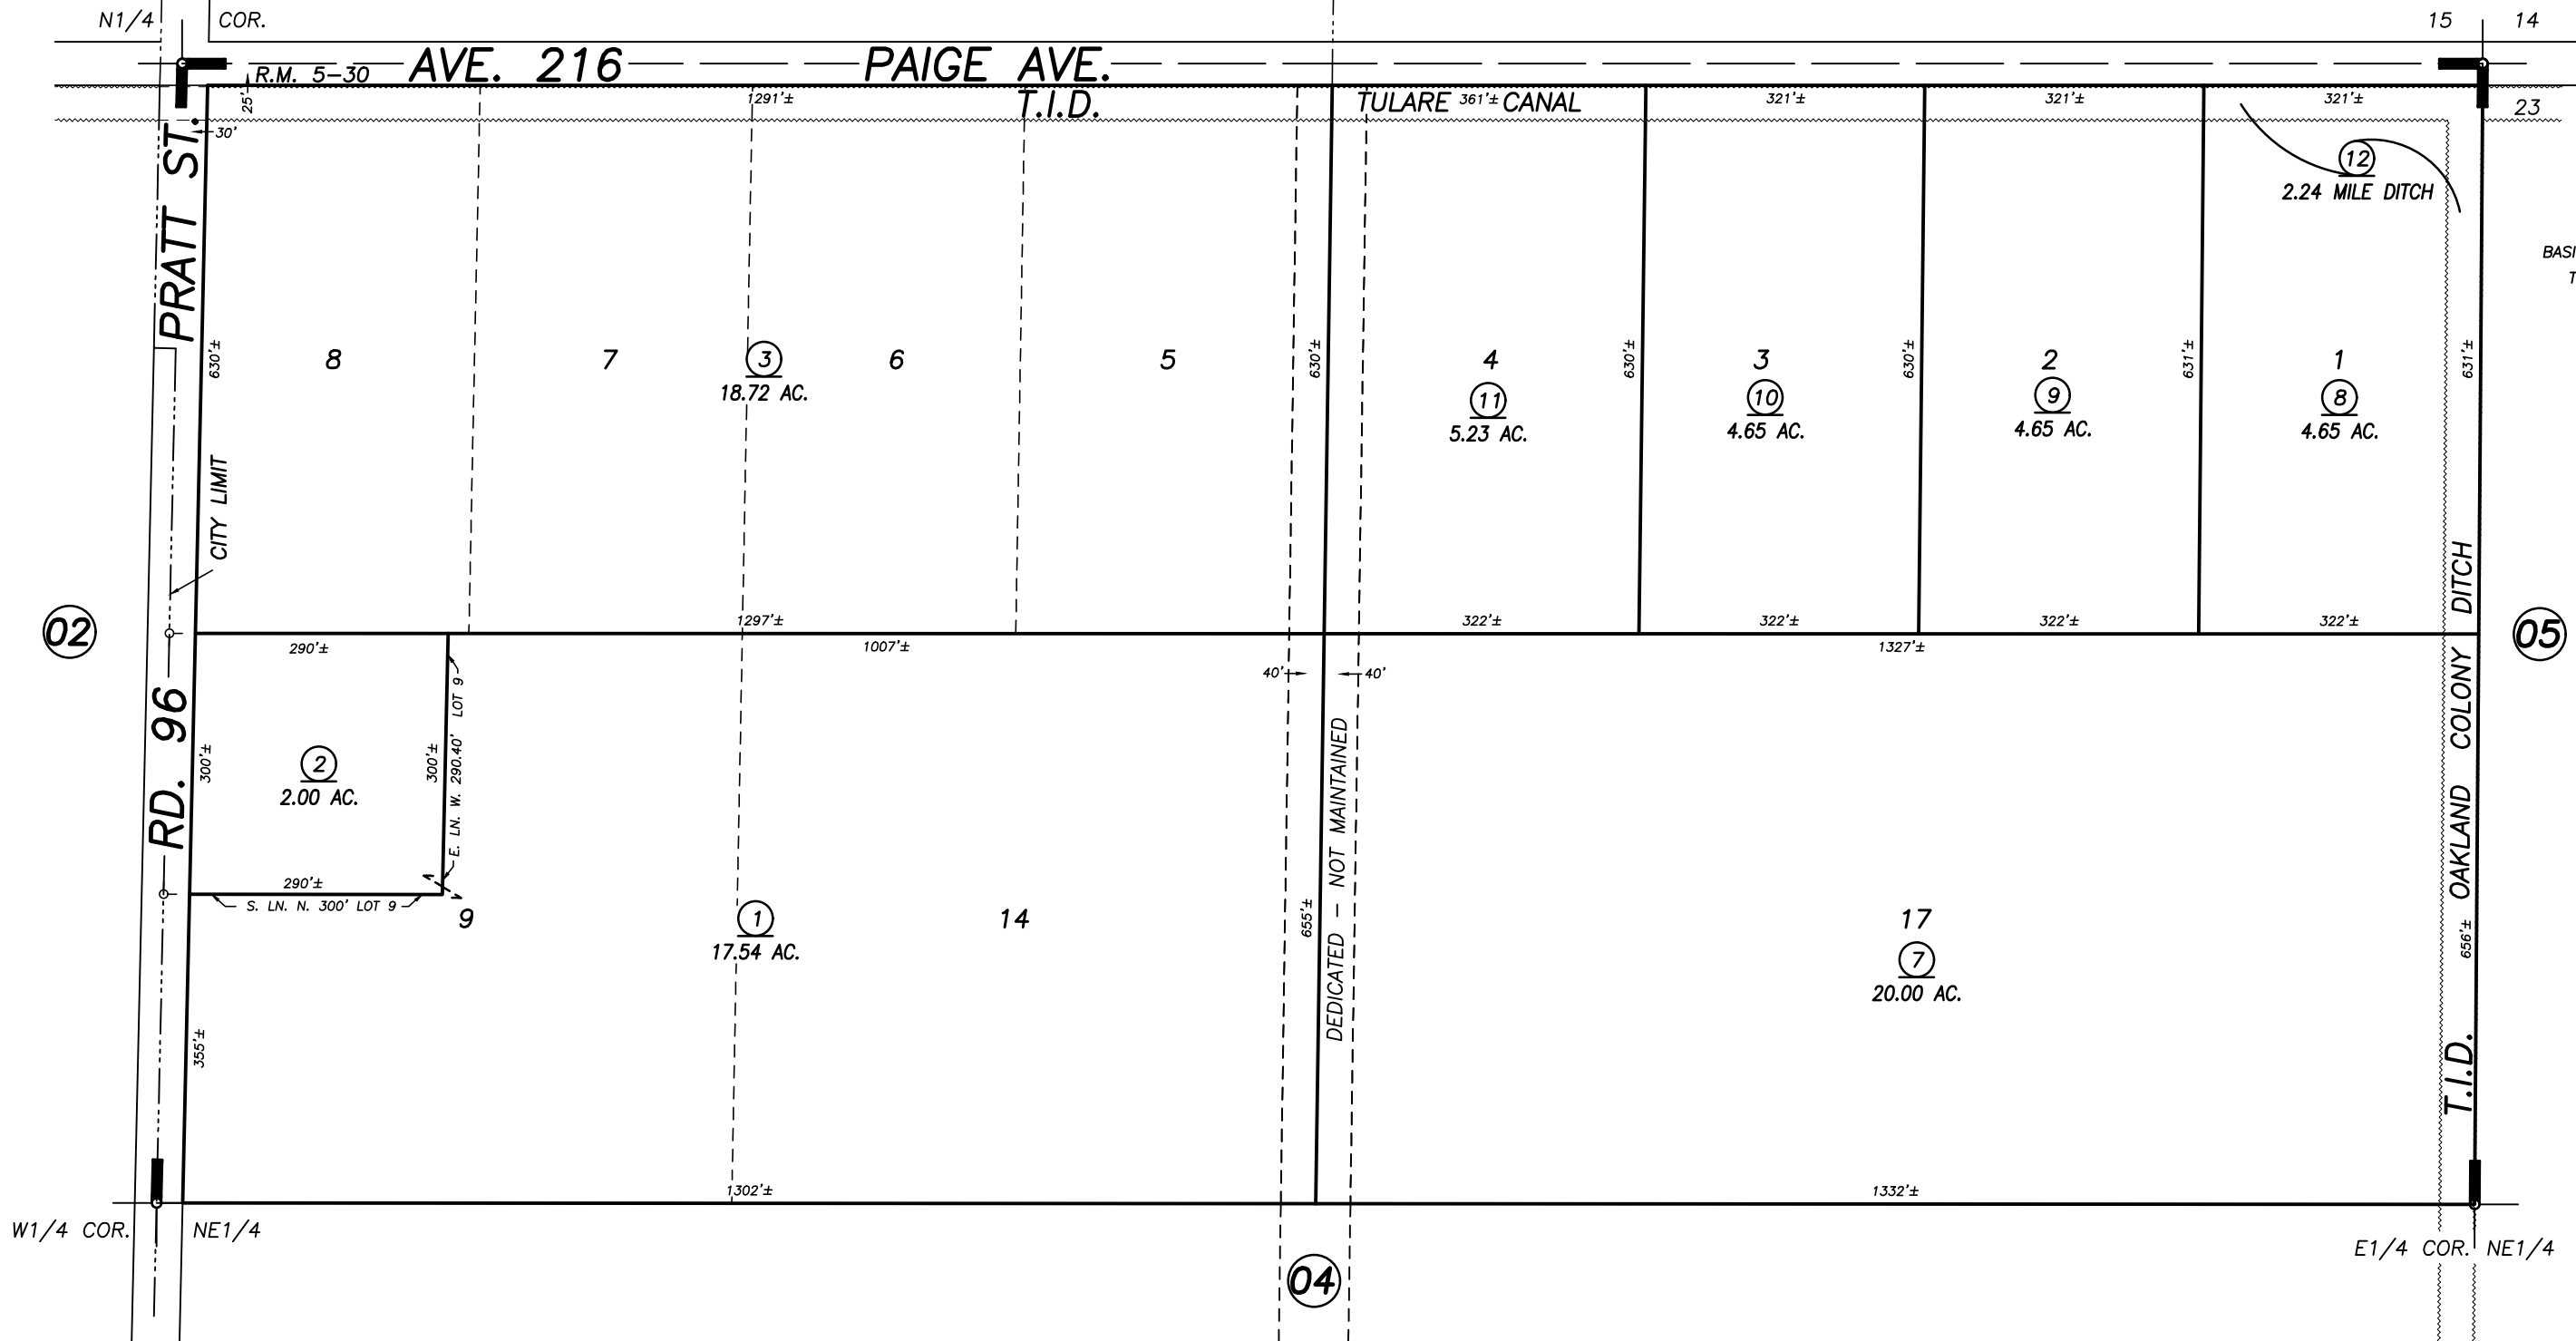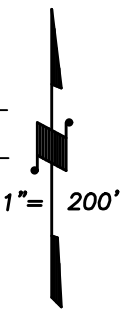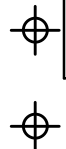

POR. TULARE VILLA, R.M. 5-30
POR. T.I.D. SURVEY, UNREC. (SEC. 22, ETC.)

CITY OF TULARE
ASSESSOR'S MAPS BK. 187 , PG. 03
COUNTY OF TULARE, CALIFORNIA, U.S.A.

NOTE: Assessor's Parcel Numbers Shown in Circles (1) (123)
Assessor's Block Numbers Shown in Elipses (02) (05) (04)

TRAC CHANGE ONLY	05/23/2011	KMS
REVISION	DATE	TECH