


**DISCLAIMER**  
 THIS MAP WAS PREPARED FOR LOCAL PROPERTY ASSESSMENT PURPOSES ONLY AND THE PARCELS SHOWN HEREON MAY NOT COMPLY WITH STATE AND LOCAL SUBDIVISION ORDINANCES, AND NO LIABILITY IS ASSUMED FOR THE USE OF THE INFORMATION SHOWN HEREON.

POR. S/2 OF NW/4 SEC. 23, T.20 S., R.24 E., M.D.B.& M.

Tax Area Code 187-06  
 005-104

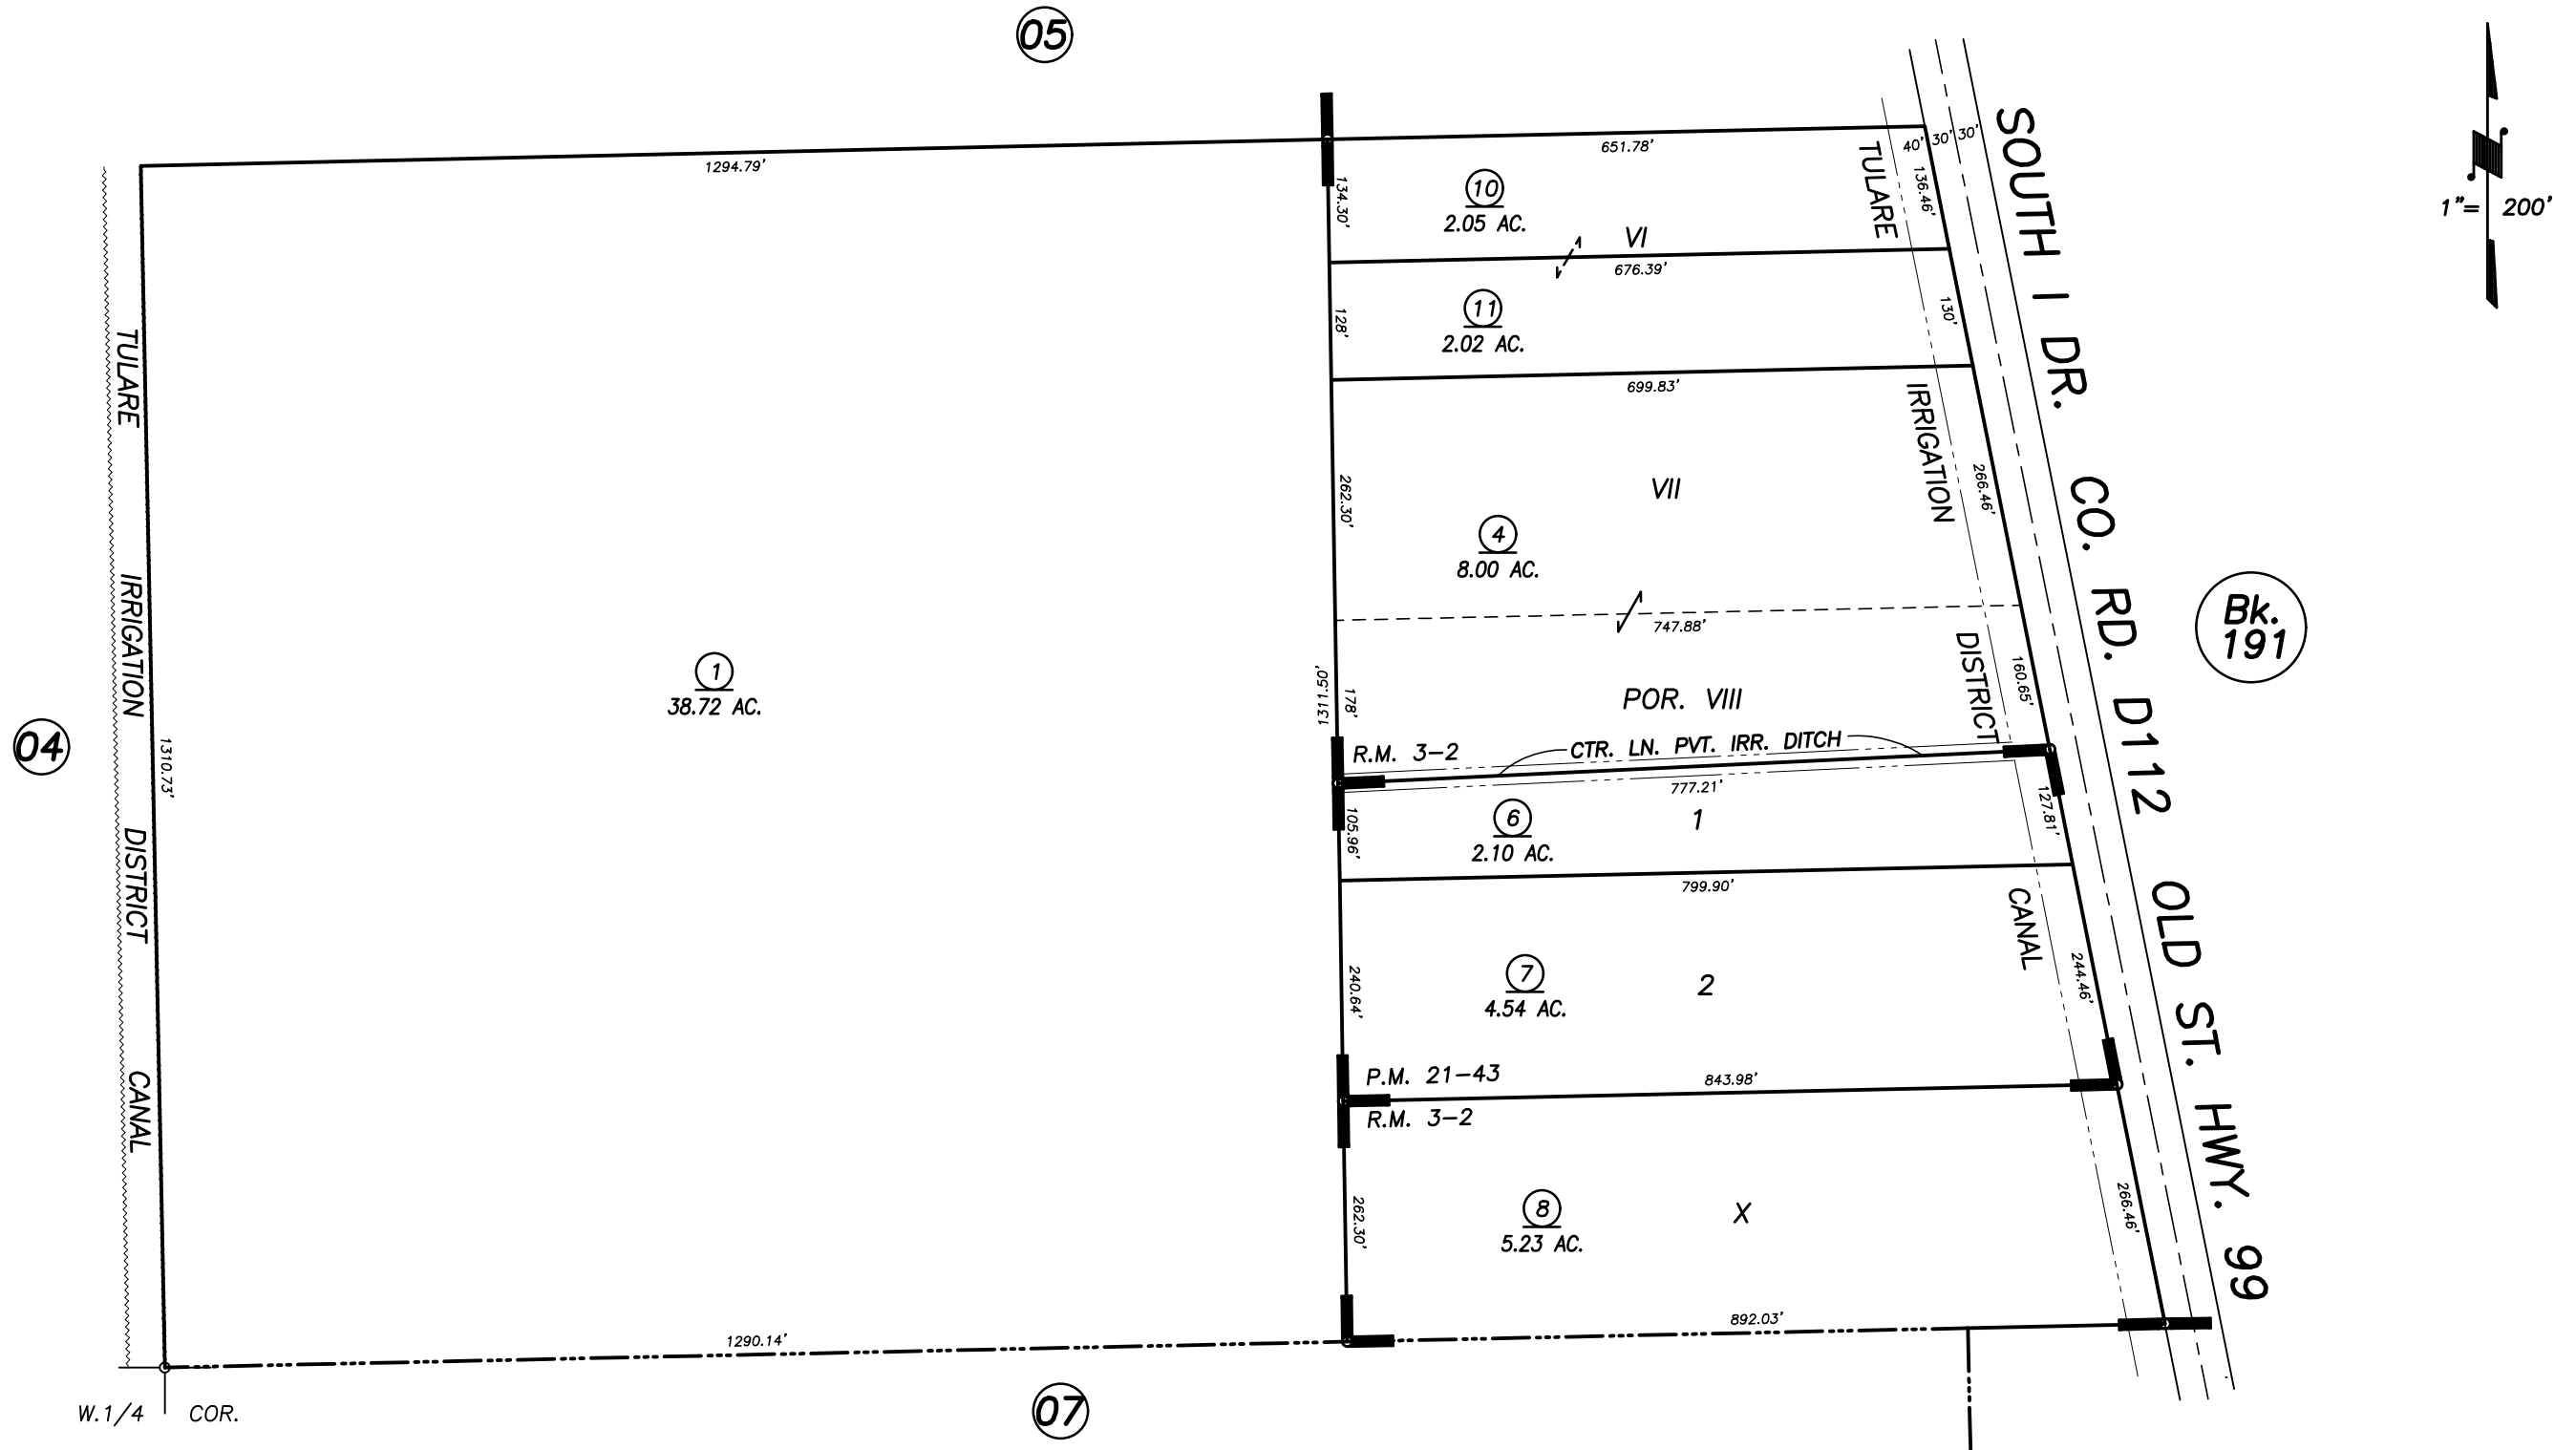

POR. SMITH'S COLONY, R.M. 3-2  
 PARCEL MAP 2042, P.M. 21-43

CITY OF TULARE  
 ASSESSOR'S MAPS BK. 187 , PG.06  
 COUNTY OF TULARE, CALIFORNIA, U.S.A.

NOTE: Assessor's Parcel Numbers Shown in Circles (1) (123)  
 Assessor's Block Numbers Shown in Elipses (04) (05) (07)

TRAC CHANGE ONLY	05/23/2011	KMS
REVISION	DATE	TECH