


DISCLAIMER
 THIS MAP WAS PREPARED FOR LOCAL PROPERTY ASSESSMENT PURPOSES ONLY. THE PARCELS SHOWN HEREON MAY NOT COMPLY WITH STATE AND LOCAL SUBDIVISION ORDINANCES. NO LIABILITY IS ASSUMED FOR THE USE OF THE INFORMATION HEREON. R & T CODE SEC. 327, 408.3, ETC.
 REVISED: 05/11/2020
 REASON: 2004-0068207
 CAD TECH: CFG

POR. N 1/2 OF SW 1/4 SEC. 23, T.20S., R.24E., M.D.B. & M.

TAX CODE AREA **187-07**
 005-103
 123-001
 123-002

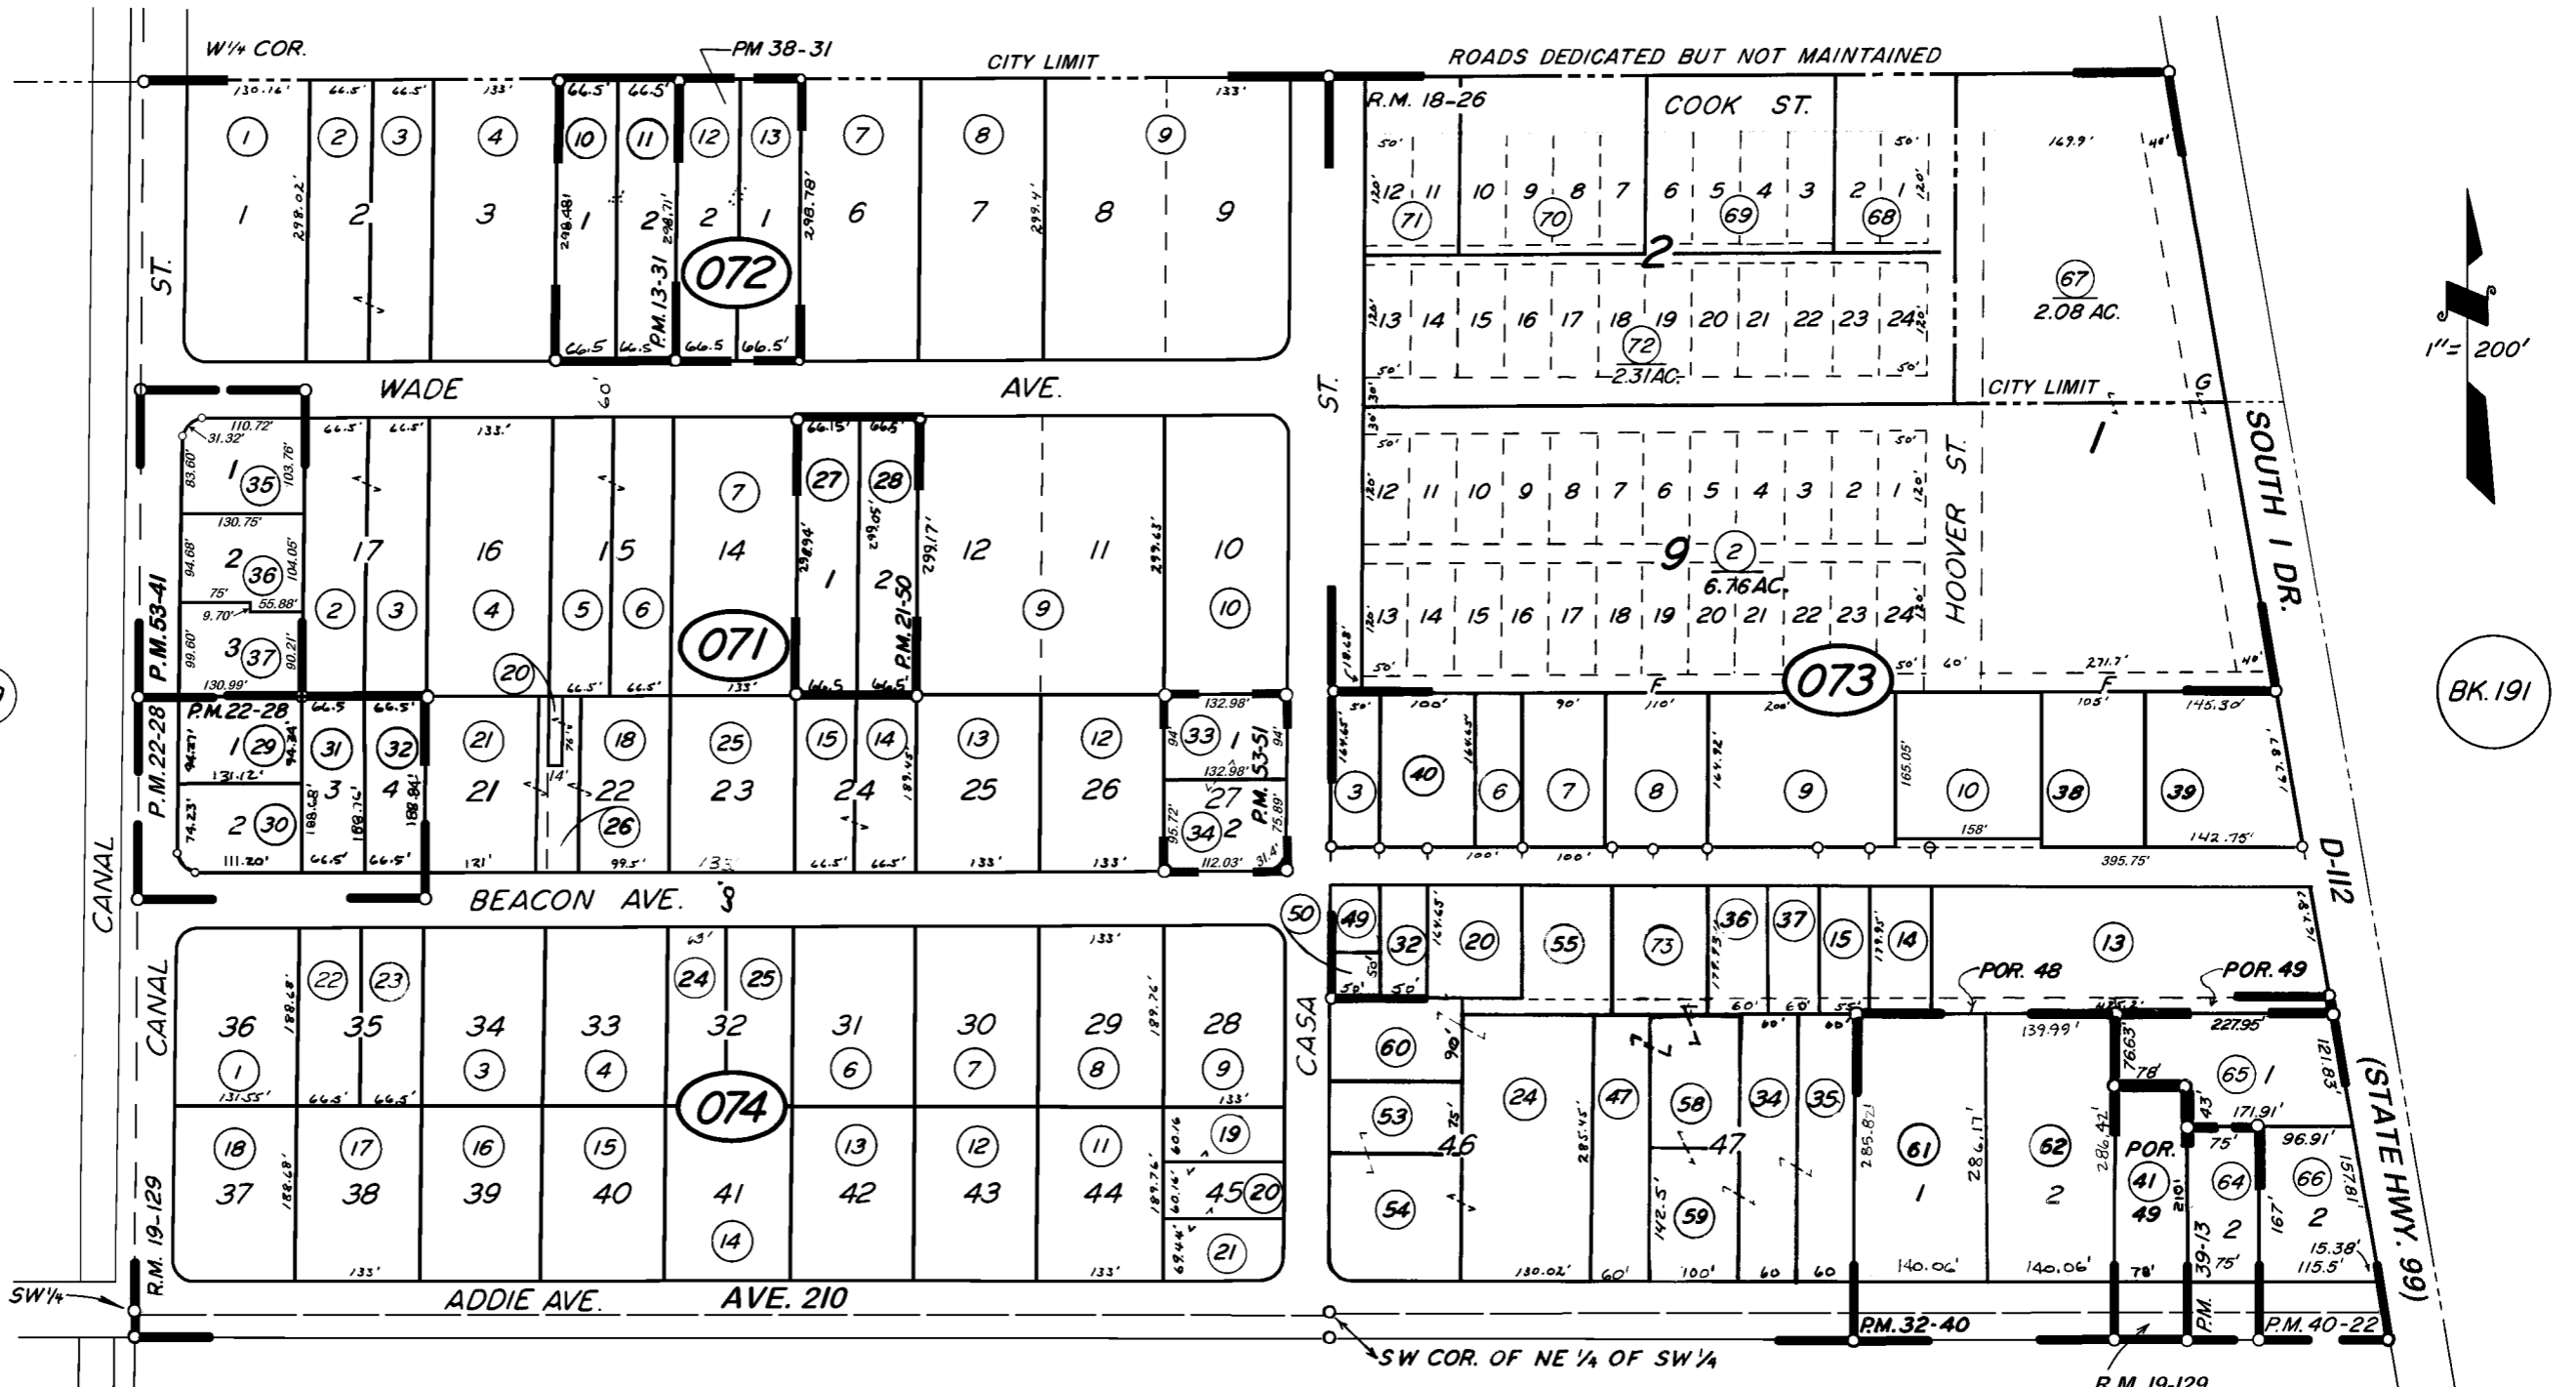

BEL AIR SUB., R.M. 18-26
 POR. TRACT NO. 104, R.M. 19-129
 PARCEL MAP NO. 1230, P.M. 13-31
 PARCEL MAP NO. 2049, P.M. 21-50
 PARCEL MAP NO. 2127, P.M. 22-28
 POR. PARCEL MAP NO. 3139, P.M. 32-40
 PARCEL MAP NO. 3728, P.M. 38-31
 POR. PARCEL MAP NO. 3810, P.M. 39-13

POR. PARCEL MAP NO. 3918, P.M. 40-22
 PARCEL MAP NO. 5234, P.M. 53-41
 PARCEL MAP NO. 5244, P.M. 53-51

VICINITY OF TULARE
 ASSESSOR'S MAPS BK. 187, PG. 07
 COUNTY OF TULARE, CALIFORNIA, U.S.A.

NOTE — ASSESSOR'S BLOCK NUMBERS SHOWN IN ELLIPSES
 ASSESSOR'S PARCEL NUMBERS SHOWN IN CIRCLES

1 **123**