


DISCLAIMER
 THIS MAP WAS PREPARED FOR LOCAL PROPERTY ASSESSMENT PURPOSES ONLY AND THE PARCELS SHOWN HEREON MAY NOT COMPLY WITH STATE AND LOCAL SUBDIVISION ORDINANCES, AND NO LIABILITY IS ASSUMED FOR THE USE OF THE INFORMATION SHOWN HEREON.

N1/2 SEC.31, T.20S., R.25E., M.D.B.&M.

Tax Area Codes 191-19
 149-005

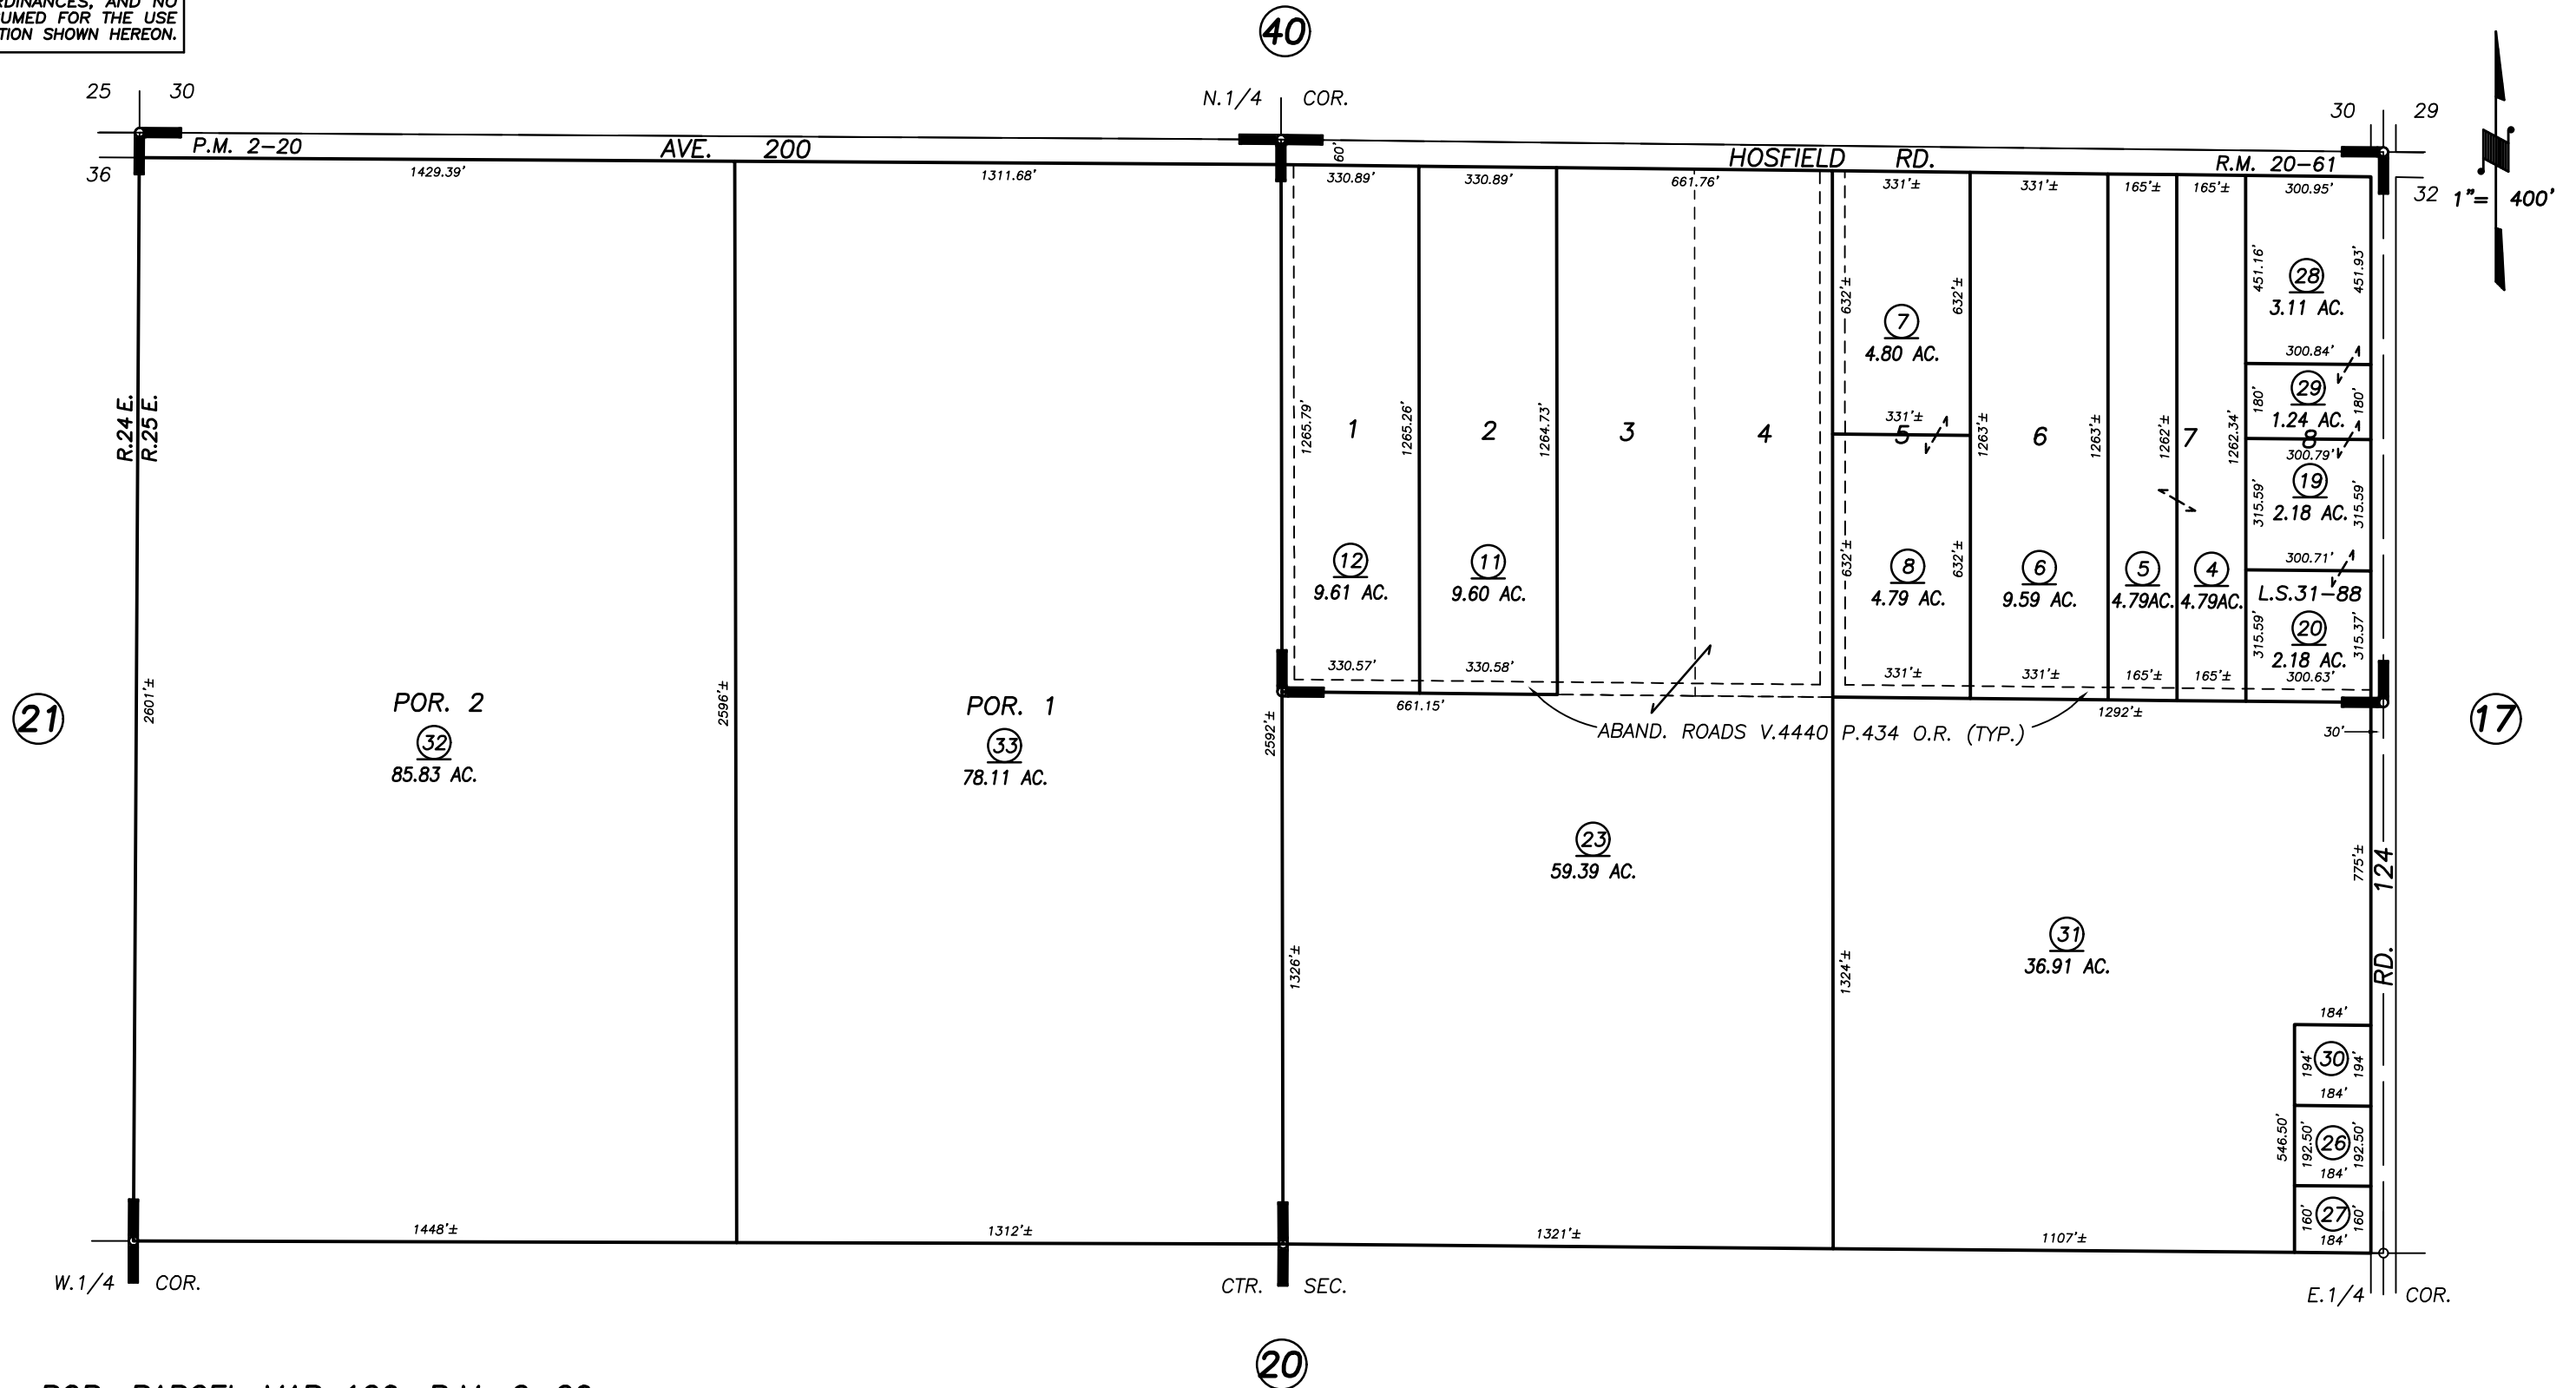

POR. PARCEL MAP 120, P.M. 2-20
 TRACT NO. 173, R.M. 20-61
 RECORD OF SURVEY, L.S. 31-88,

VICINITY OF TULARE
 ASSESSOR'S MAPS BK. 191 , PG. 19
 COUNTY OF TULARE, STATE OF CALIFORNIA, U.S.A.