



DISCLAIMER
 THIS MAP WAS PREPARED FOR LOCAL PROPERTY ASSESSMENT PURPOSES ONLY. THE PARCELS SHOWN HEREON MAY NOT COMPLY WITH STATE AND LOCAL SUBDIVISION ORDINANCES. NO LIABILITY IS ASSUMED FOR THE USE OF THE INFORMATION HEREON. R & T CODE SEC. 327, 408.3, ETC.
 REVISED: 12/14/2015
 REASON: RENAME HOSFIELD RD
 CAD TECH: ARL

E'LY. POR. SEC. 36, T.20S., R.24E., M.D.B.&M.

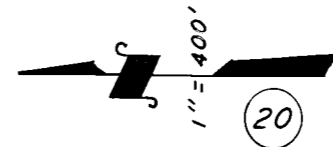

TAX CODE AREA
 149-001
 005-000

191-21

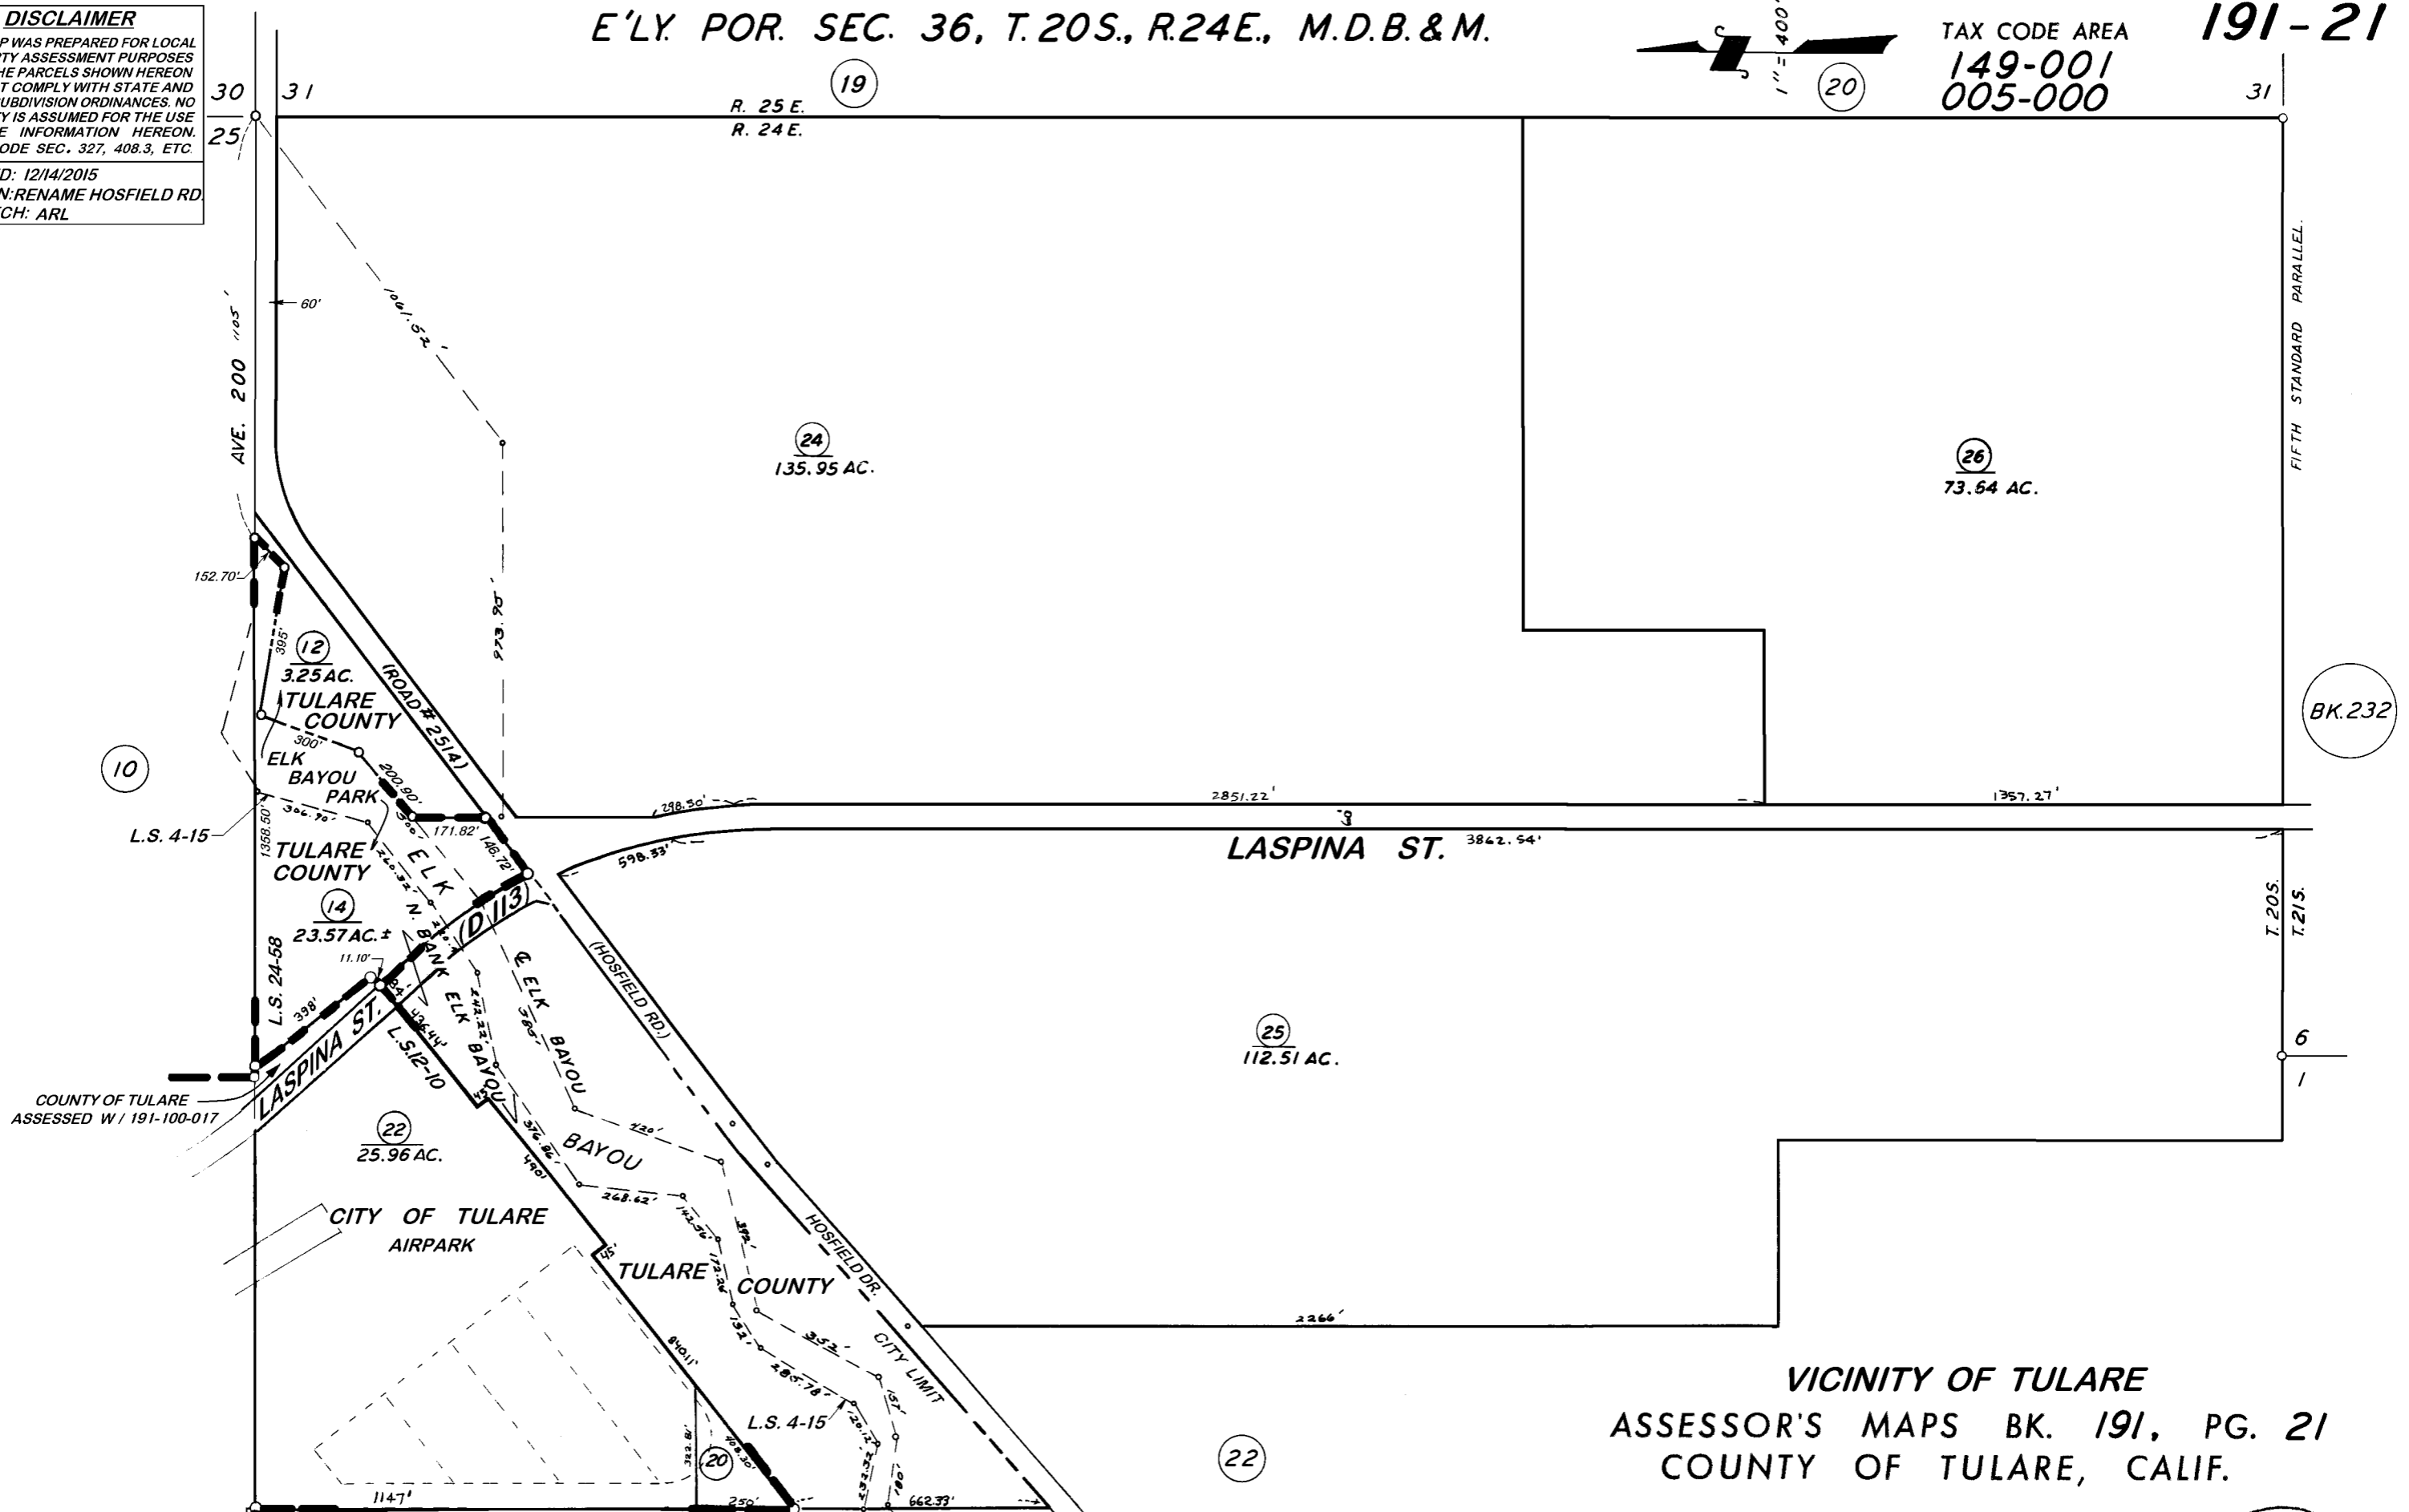

VICINITY OF TULARE
 ASSESSOR'S MAPS BK. 191, PG. 21
 COUNTY OF TULARE, CALIF.

POR. RECORD OF SURVEY, L.S. 4-15 (ELK BAYOU) POR. RECORD OF SURVEY, L.S. 12-10
 POR. RECORD OF SURVEY, L.S. 9-63 (5th STD. PRLL.) POR. RECORD OF SURVEY, L.S. 24-58

NOTE — ASSESSOR'S BLOCK NUMBERS SHOWN IN ELLIPSES
 ASSESSOR'S PARCEL NUMBERS SHOWN IN CIRCLES

