


DISCLAIMER

THIS MAP WAS PREPARED FOR LOCAL PROPERTY ASSESSMENT PURPOSES ONLY AND THE PARCELS SHOWN HEREON MAY NOT COMPLY WITH STATE AND LOCAL SUBDIVISION ORDINANCES, AND NO LIABILITY IS ASSUMED FOR THE USE OF THE INFORMATION SHOWN HEREON.


POR. SE1/4 SEC.13 & NE1/4 SEC. 24, T.20S., R.24E., M.D.B.&M.

Tax Area Codes 191-30
005-028

BK.
184

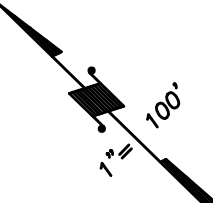

BK.
182

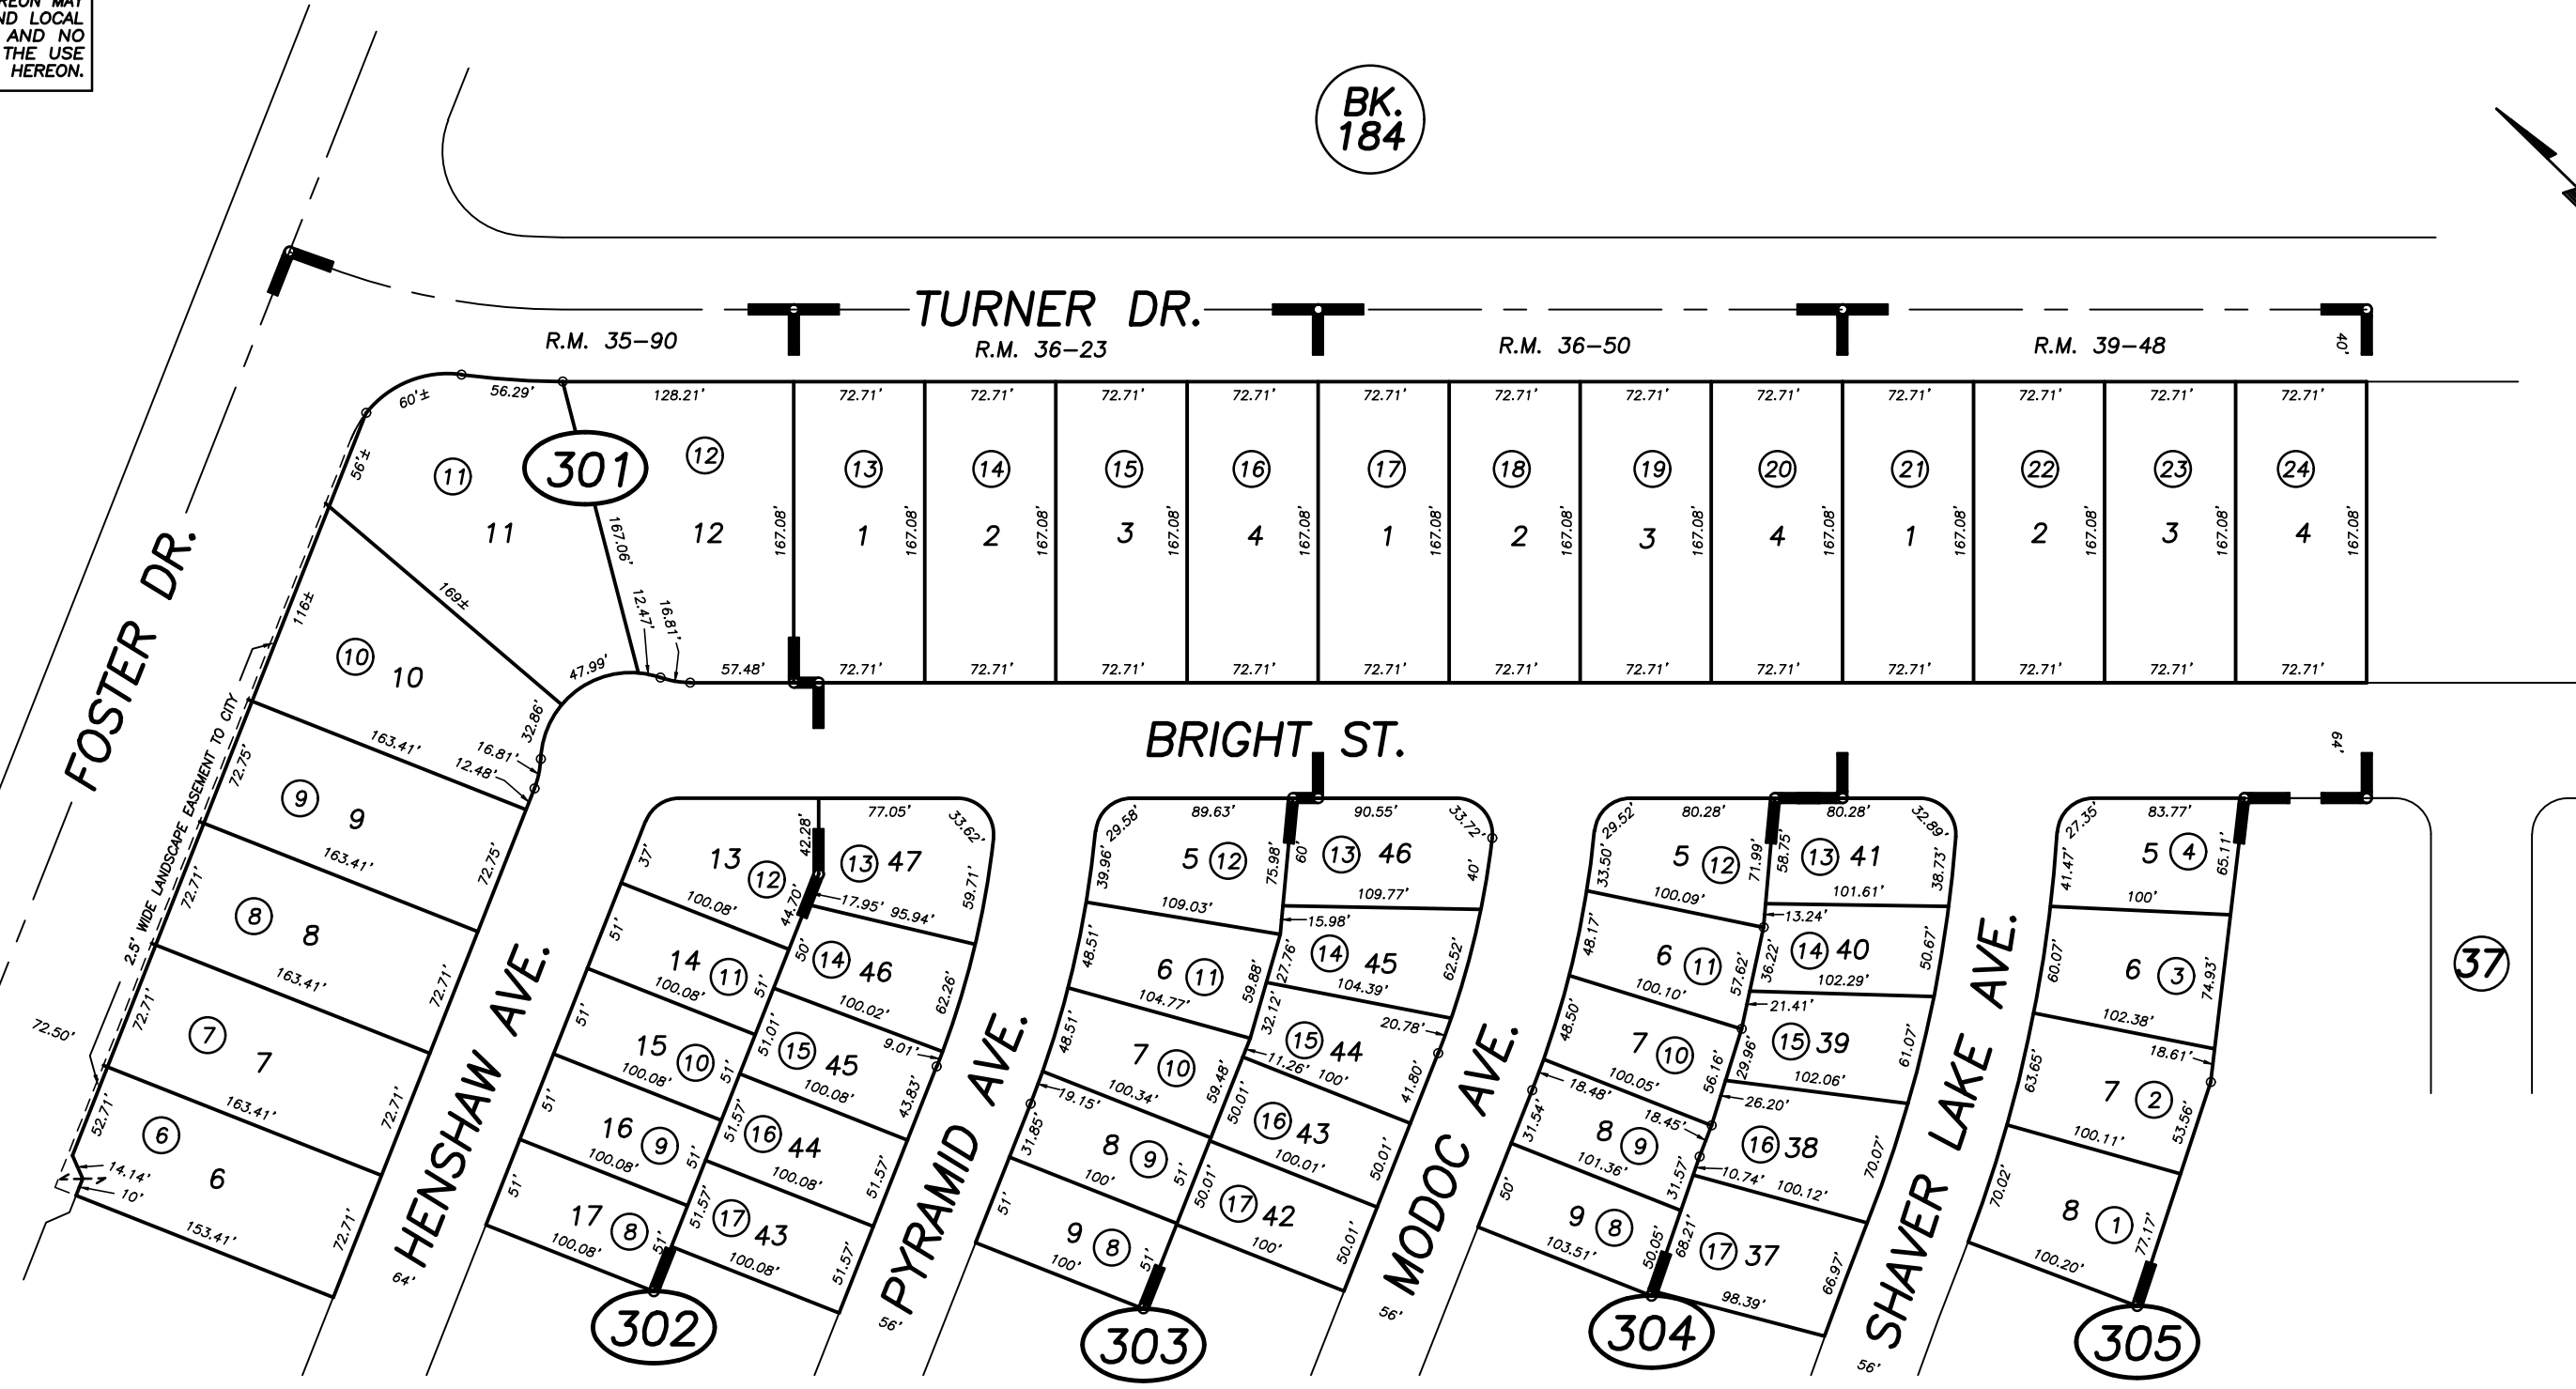

POR. SUNRISE ESTATES SUBDIVISION UNIT 1, R.M. 35-90
POR. SUNRISE ESTATES SUBDIVISION UNIT 2, R.M. 36-23
POR. SUNRISE ESTATES SUBDIVISION UNIT 3, R.M. 36-50
POR. SUNRISE ESTATES SUBDIVISION UNIT 4, R.M. 39-48

CITY OF TULARE
ASSESSOR'S MAPS BK. 191 , PG. 30
COUNTY OF TULARE, CALIFORNIA, U.S.A.

NOTE: Assessor's Parcel Numbers Shown in Circles
Assessor's Block Numbers Shown in Ellipses

① 123

2003-0122923	03/18/2004	PHN
REVISION	DATE	TECH