

**DISCLAIMER**  
 THIS MAP WAS PREPARED FOR LOCAL PROPERTY ASSESSMENT PURPOSES ONLY AND THE PARCELS SHOWN HEREON MAY NOT COMPLY WITH STATE AND LOCAL SUBDIVISION ORDINANCES, AND NO LIABILITY IS ASSUMED FOR THE USE OF THE INFORMATION SHOWN HEREON.


N1/2 OF NE1/4 OF NE1/4 SEC.24, T.20S., R.24E., M.D.B.&M.

Tax Area Codes 191-37  
 005-028

N1/4 COR. NE1/4



BASIS OF BEARINGS:  
 R.M. 40-43

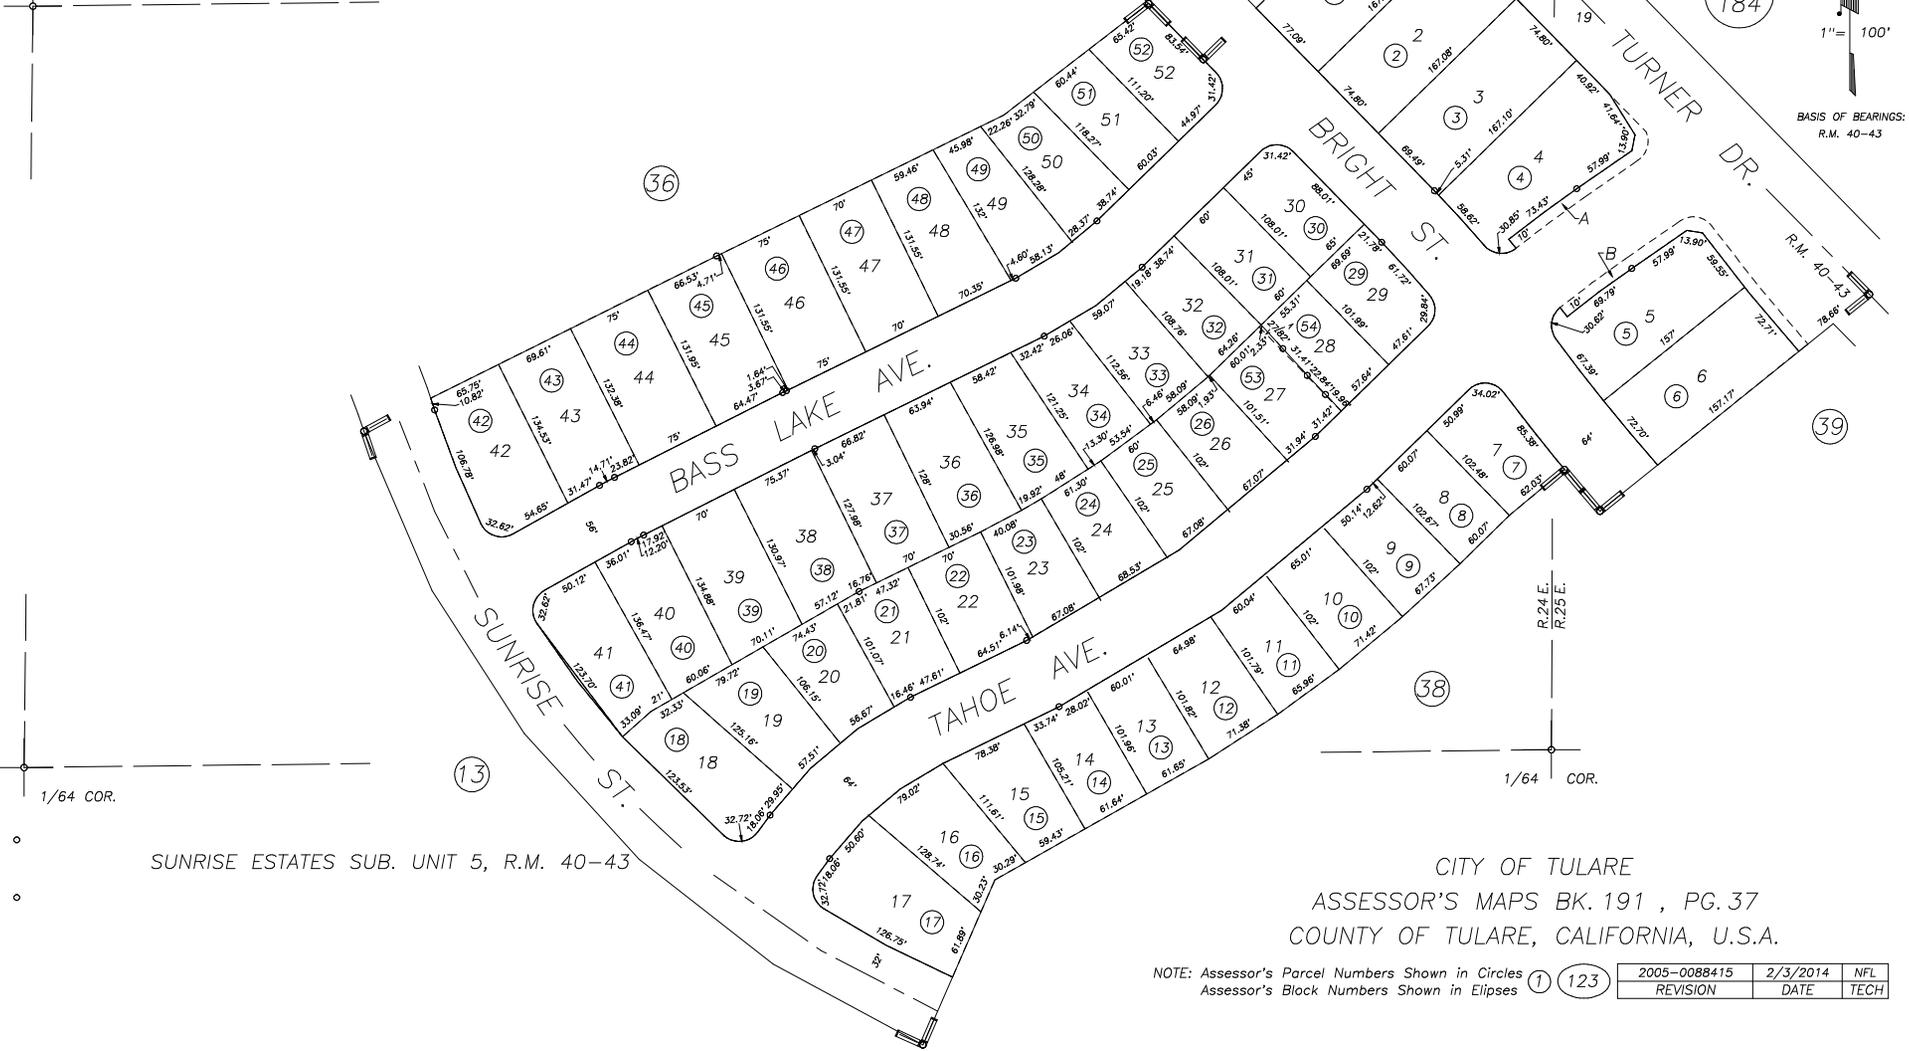

1/64 COR.

SUNRISE ESTATES SUB. UNIT 5, R.M. 40-43

1/64 COR.

CITY OF TULARE  
 ASSESSOR'S MAPS BK. 191 , PG. 37  
 COUNTY OF TULARE, CALIFORNIA, U.S.A.

NOTE: Assessor's Parcel Numbers Shown in Circles ① 123  
 Assessor's Block Numbers Shown in Ellipses

2005-0088415	2/3/2014	NFL
REVISION	DATE	TECH