


N½ SEC. 3, T. 20S., R. 25E., M. D. B. & M.

TAX CODE AREA 195-05  
145-003

**DISCLAIMER**  
THIS MAP WAS PREPARED FOR LOCAL PROPERTY ASSESSMENT PURPOSES ONLY. THE PARCELS SHOWN HEREON MAY NOT COMPLY WITH STATE AND LOCAL SUBDIVISION ORDINANCES. NO LIABILITY IS ASSUMED FOR THE USE OF THE INFORMATION HEREON. R & T CODE SEC. 327, 408.3, ETC.  
REVISED: 07/02/2015  
REASON: 2015-0017341  
CAD TECH: ASG

BK. 152

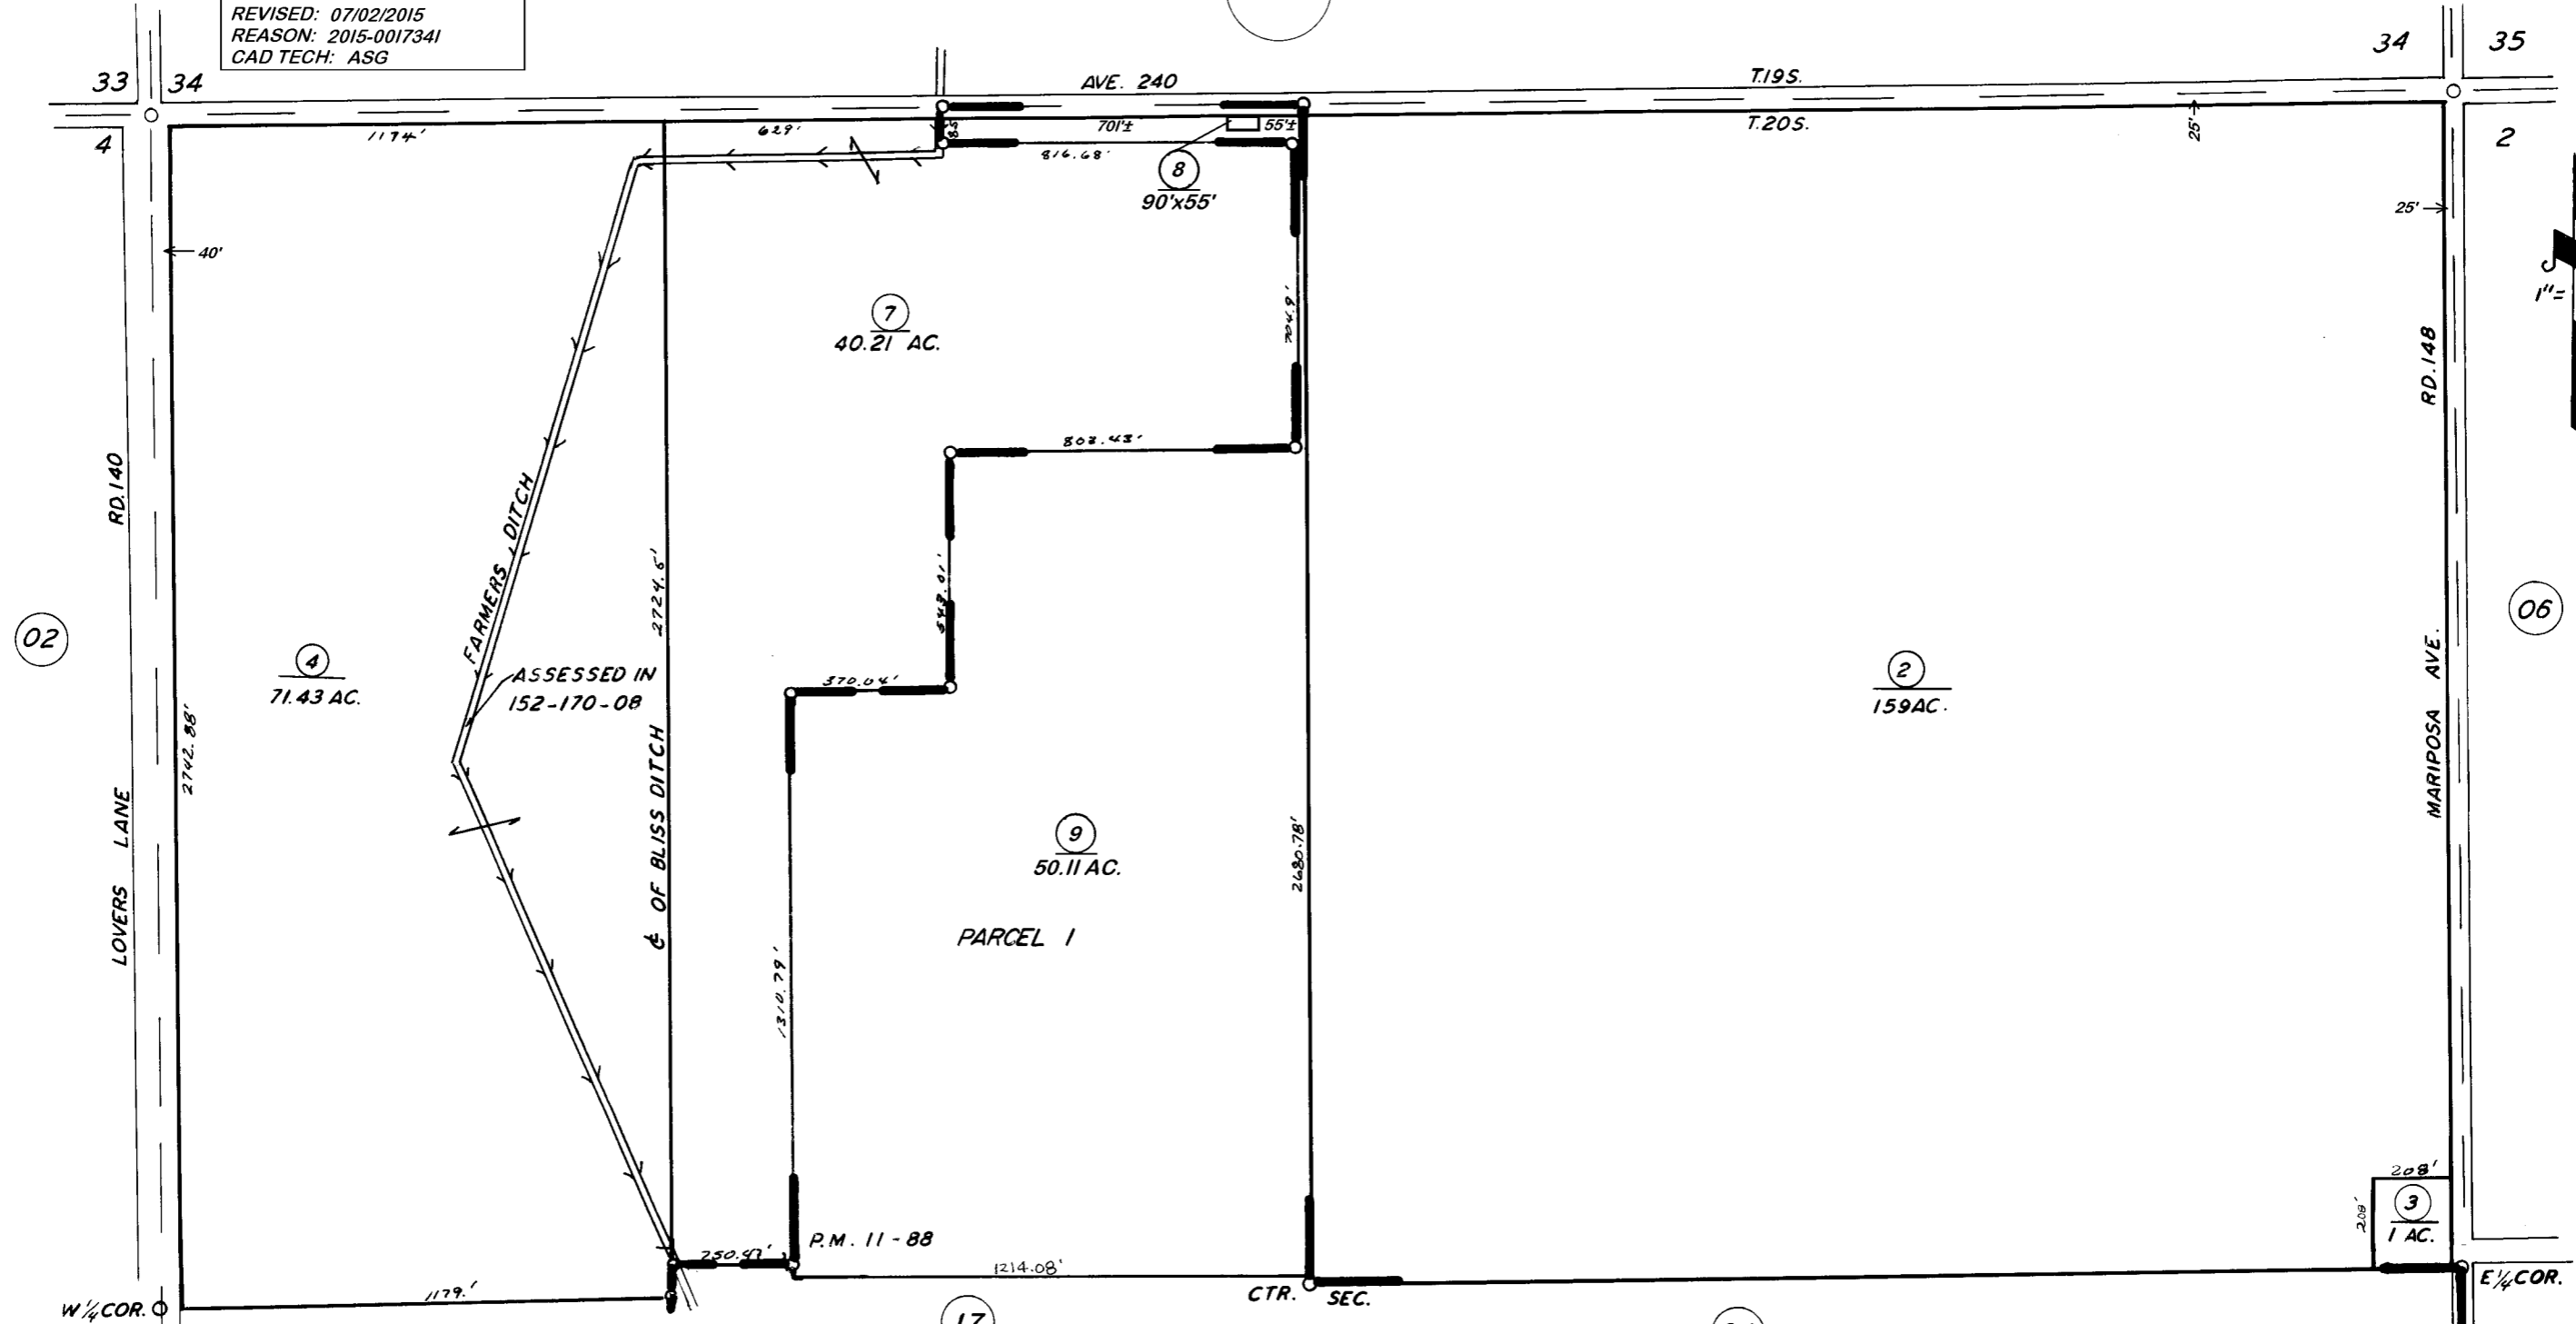

FOR. PARCEL MAP 1087, P.M. 11-88

04 VICINITY OF TULARE  
ASSESSOR'S MAPS BK. 195, PG. 05.  
COUNTY OF TULARE, CALIF.

NOTE — ASSESSOR'S BLOCK NUMBERS SHOWN IN ELLIPSES  
ASSESSOR'S PARCEL NUMBERS SHOWN IN CIRCLES