
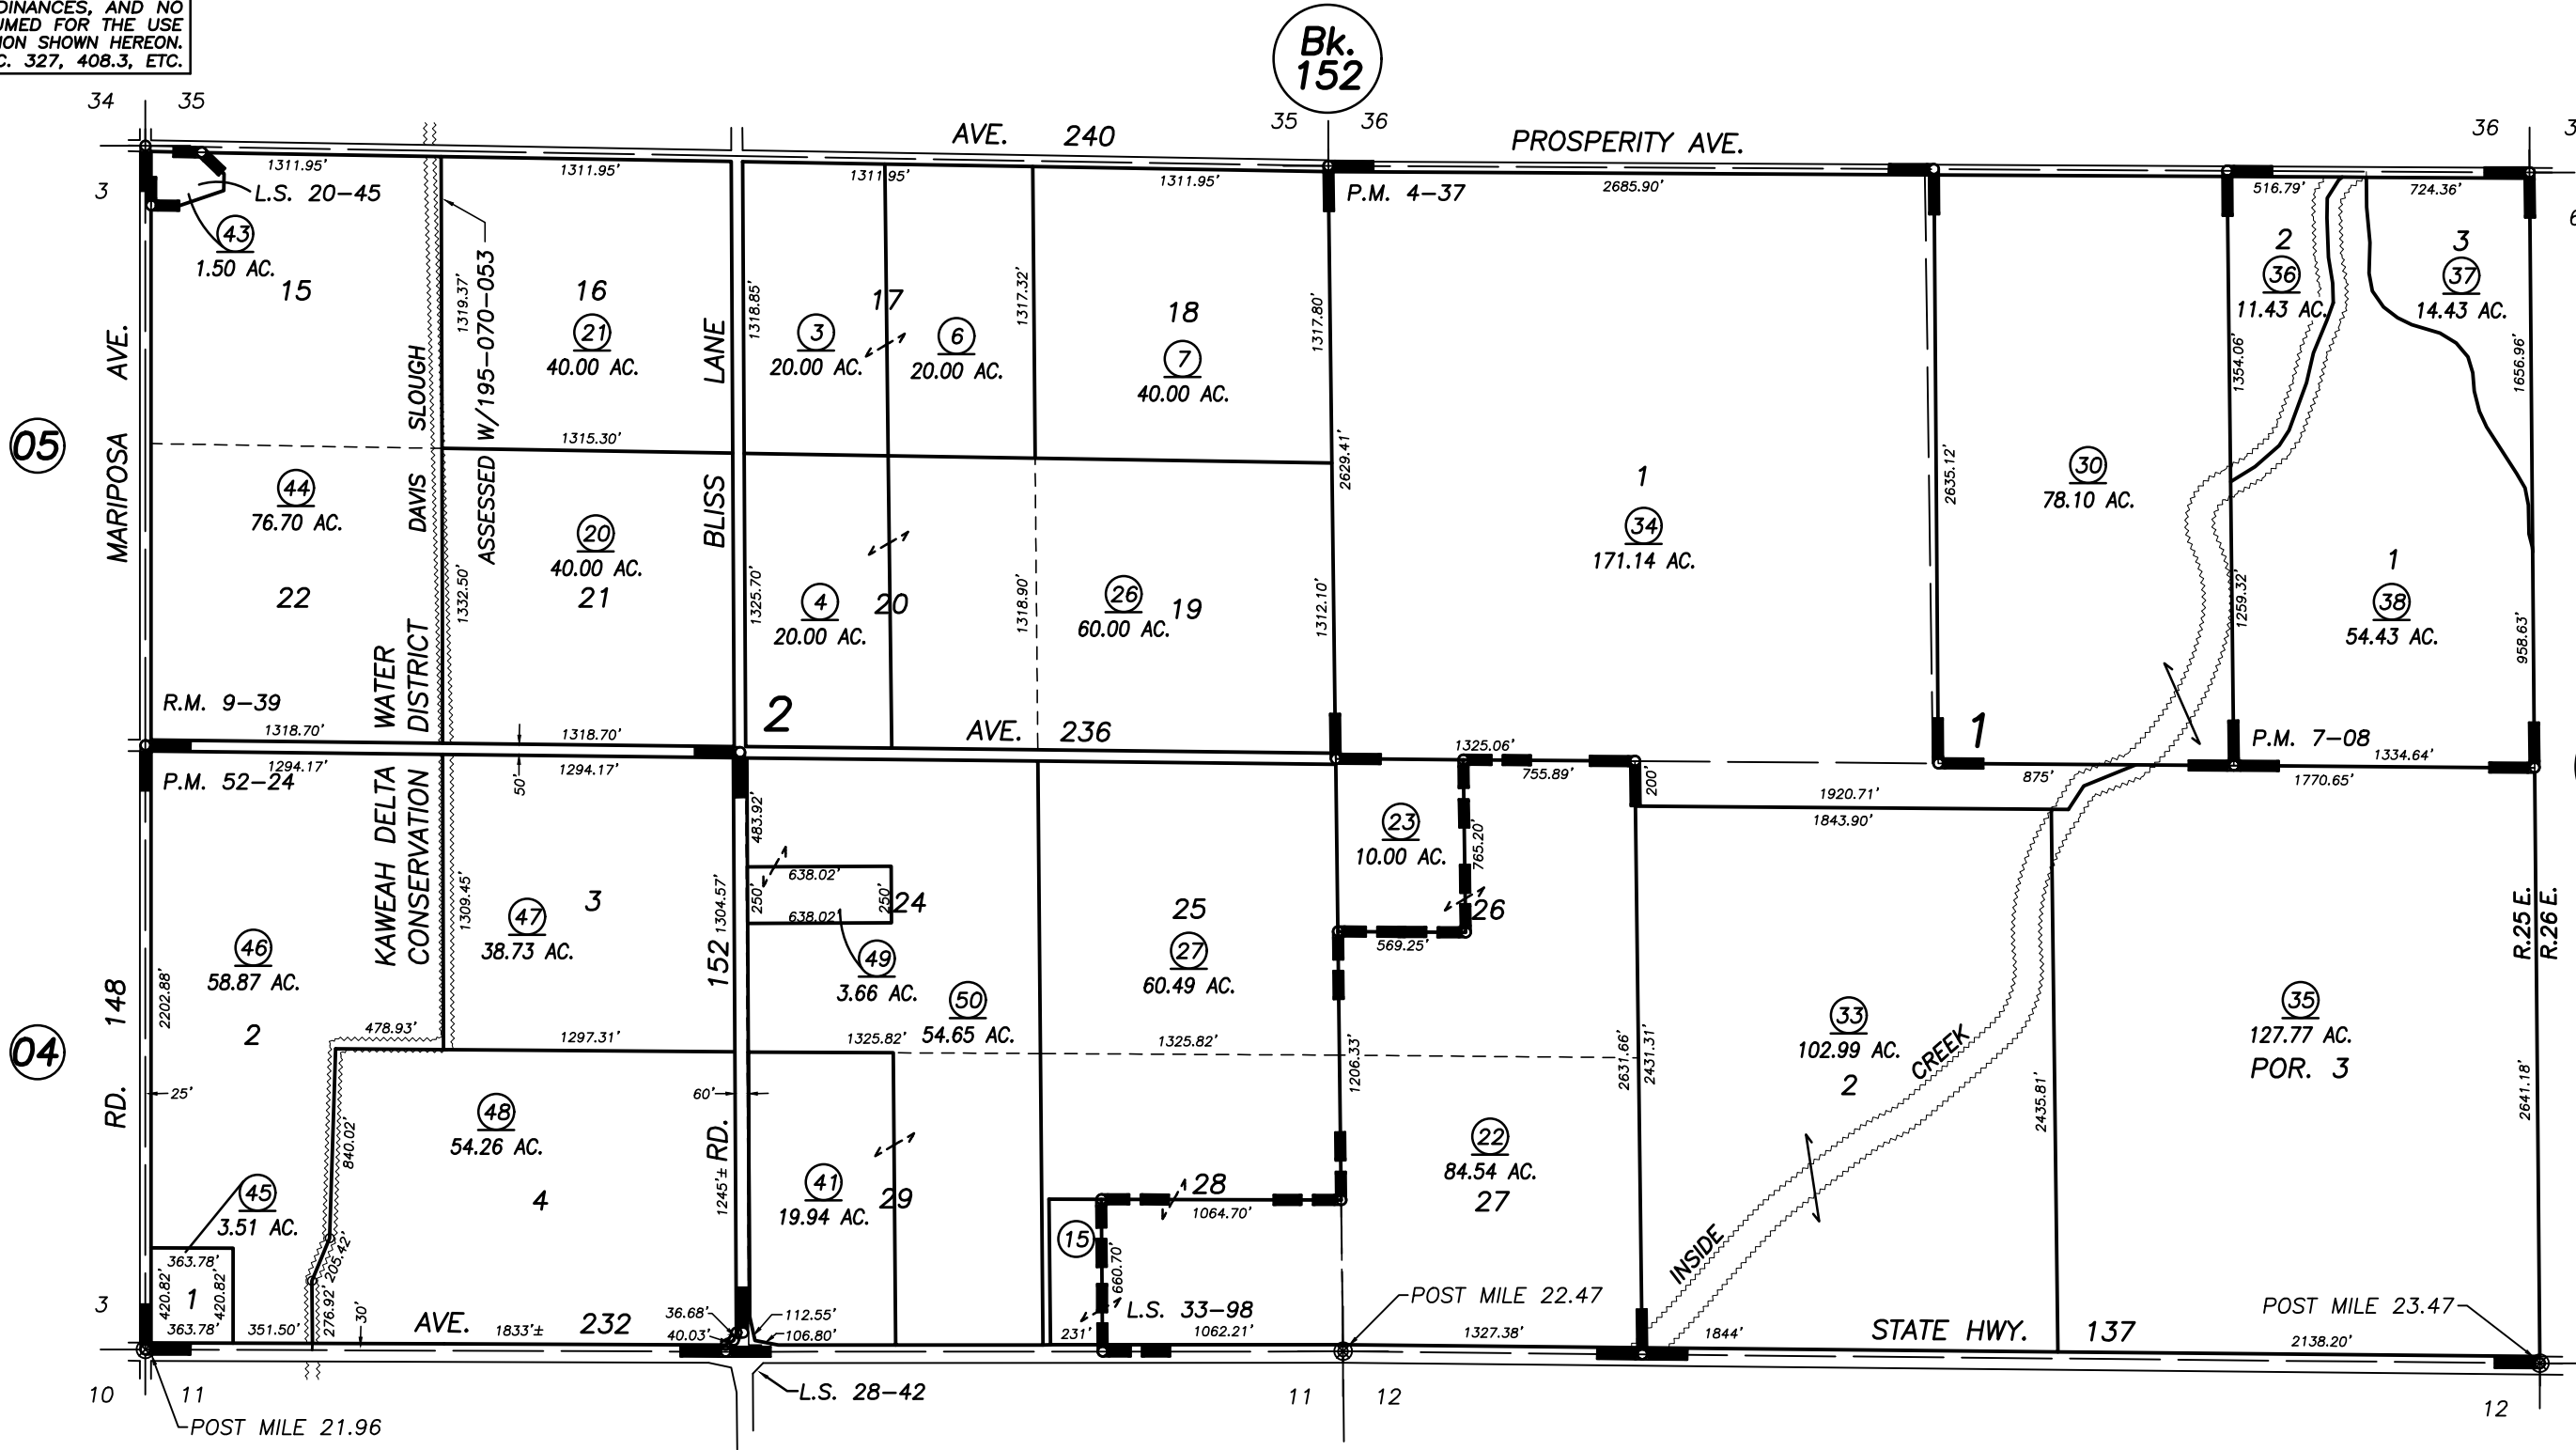
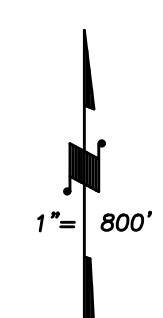


**DISCLAIMER**  
THIS MAP WAS PREPARED FOR LOCAL PROPERTY ASSESSMENT PURPOSES ONLY AND THE PARCELS SHOWN HEREON MAY NOT COMPLY WITH STATE AND LOCAL SUBDIVISION ORDINANCES, AND NO LIABILITY IS ASSUMED FOR THE USE OF THE INFORMATION SHOWN HEREON. R & T CODE SEC. 327, 408.3, ETC.

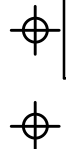

POR. CARNEY SUB., R.M. 9-39  
 PARCEL MAP NO. 337, P.M. 4-37  
 PARCEL MAP NO. 608, P.M. 7-8  
 RECORD OF SURVEY, L.S. 20-45  
 POR. RECORD OF SURVEY, L.S. 28-42  
 PARCEL MAP NO. 5117, P.M. 52-24  
 RECORD OF SURVEY, L.S. 33-98

VICINITY OF TULARE  
 ASSESSOR'S MAPS BK. 195 , PG.06  
 COUNTY OF TULARE, CALIFORNIA, U.S.A.

NOTE: Assessor's Parcel Numbers Shown in Circles  
 Assessor's Block Numbers Shown in Ellipses

2019-0055772	09/26/2019	NFL
REVISION	DATE	TECH

123