


SECTIONS 13 & 14, T.20 S., R.25 E., M.D.B.& M.

Tax Area Code 195-08

141-004

145-003

DISCLAIMER
 THIS MAP WAS PREPARED FOR LOCAL PROPERTY ASSESSMENT PURPOSES ONLY AND THE PARCELS SHOWN HEREON MAY NOT COMPLY WITH STATE AND LOCAL SUBDIVISION ORDINANCES, AND NO LIABILITY IS ASSUMED FOR THE USE OF THE INFORMATION SHOWN HEREON.

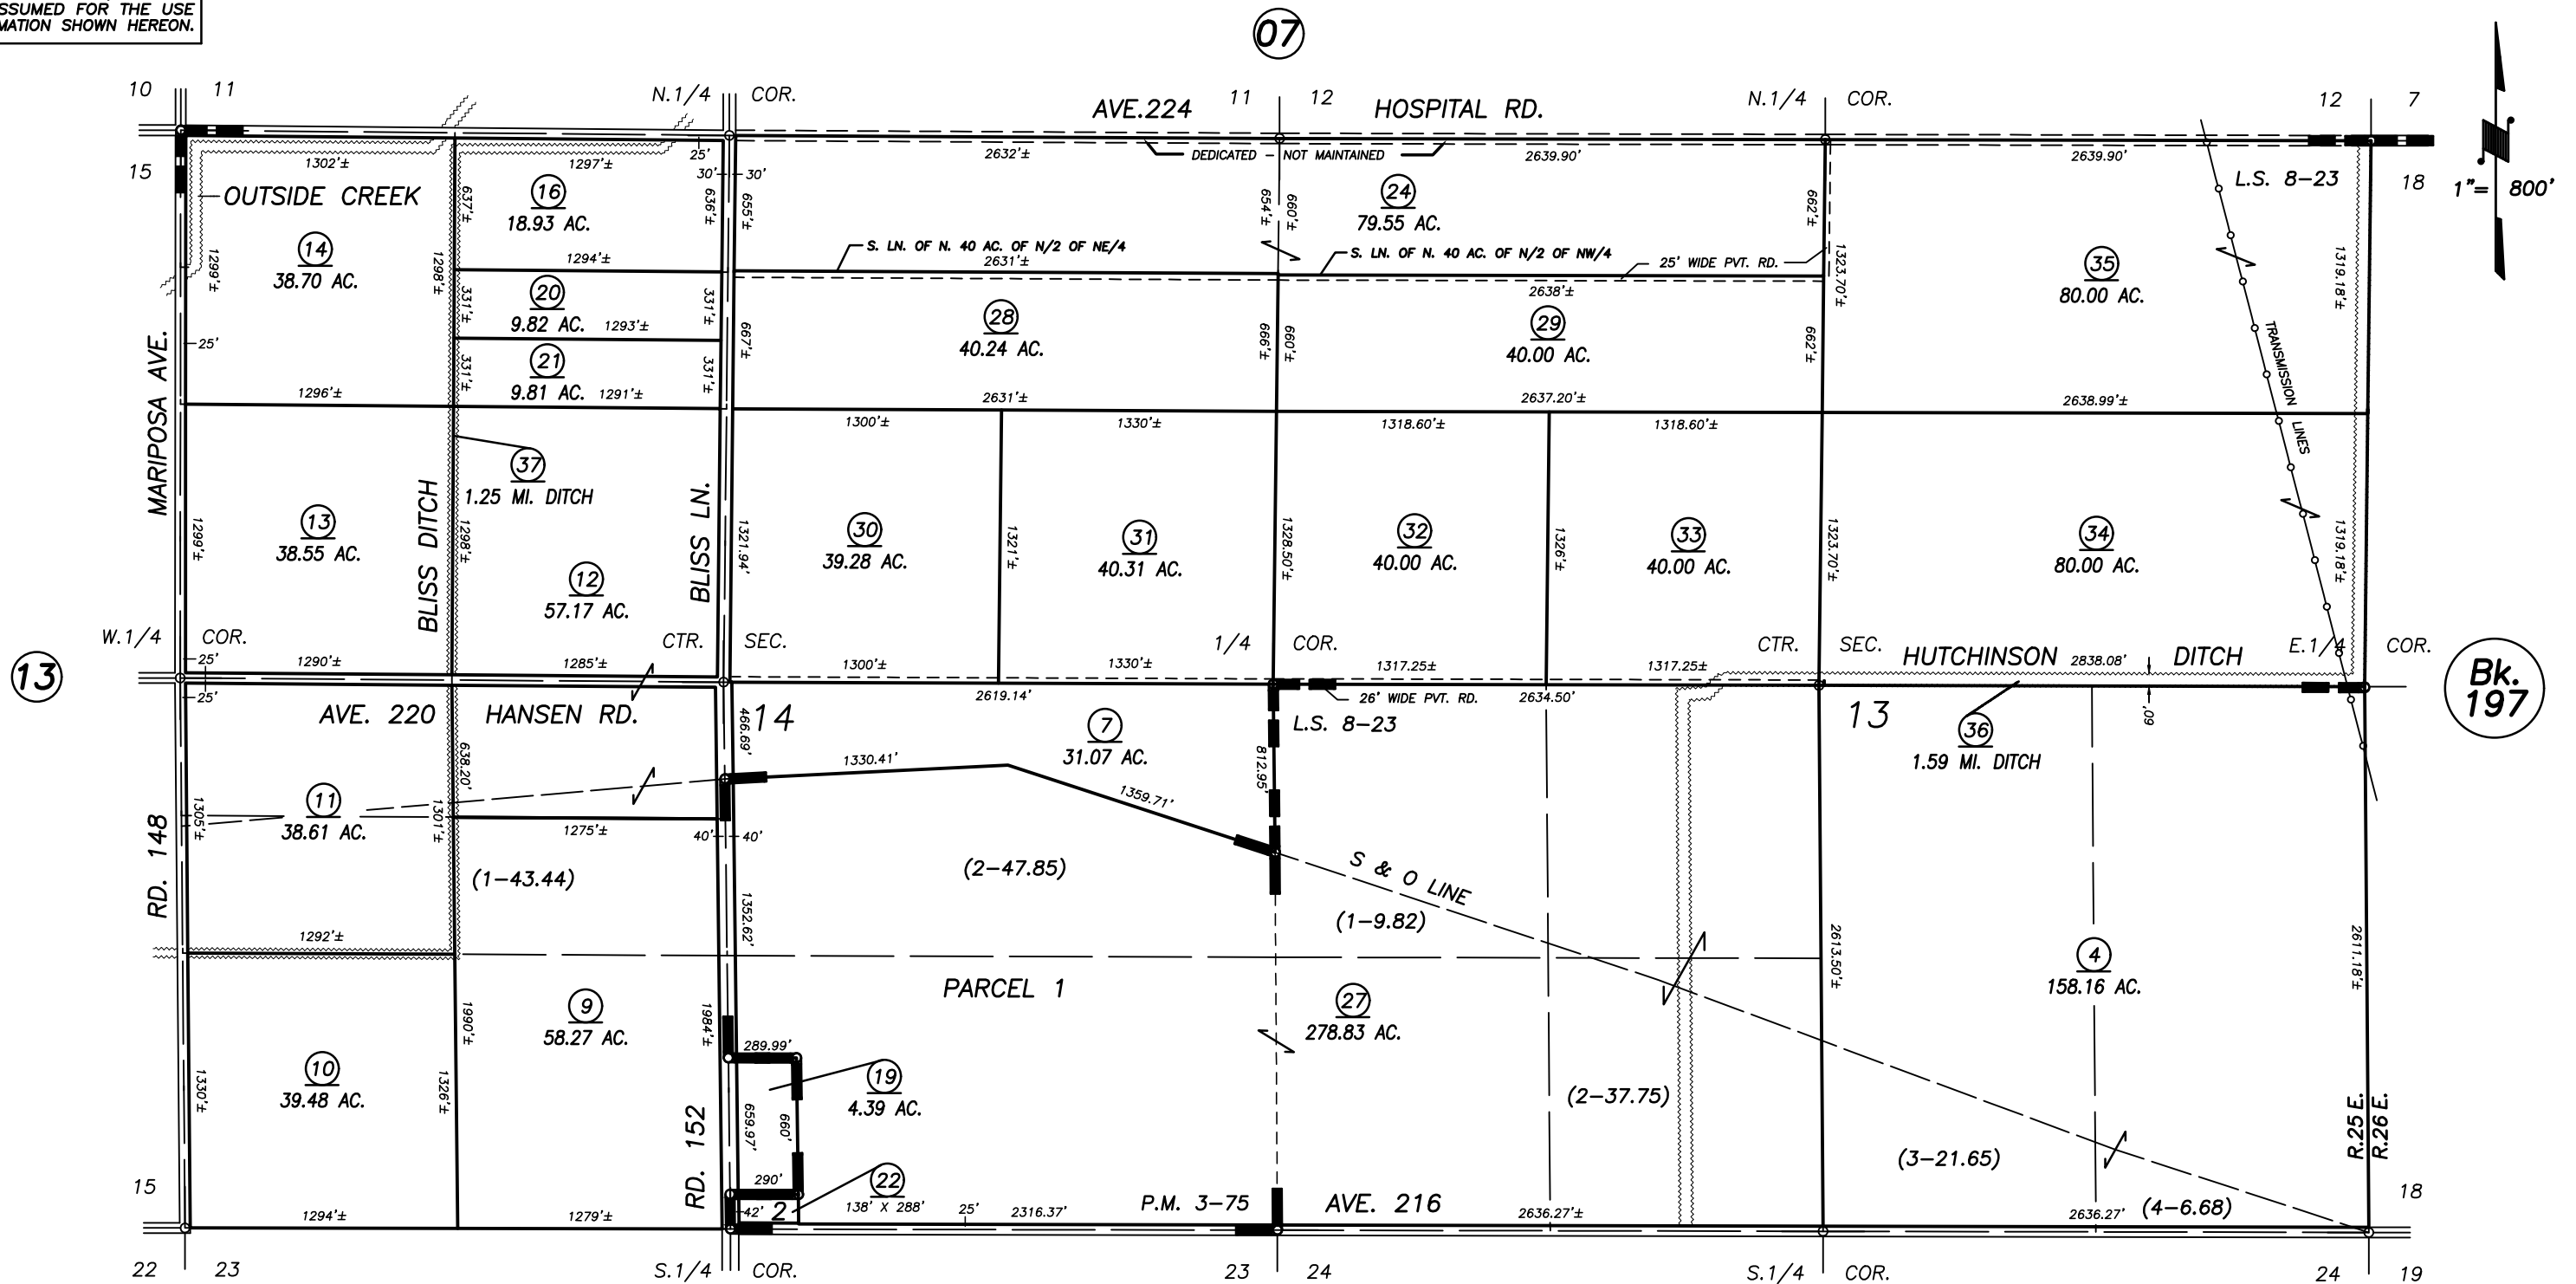

POR. RECORD OF SURVEY, L.S. 8-23
 PARCEL MAP 275, P.M. 3-75

VICINITY OF TULARE
 ASSESSOR'S MAPS BK. 195 , PG.08
 COUNTY OF TULARE, CALIFORNIA, U.S.A.

NOTE: Assessor's Parcel Numbers Shown in Circles (1) 123
 Assessor's Block Numbers Shown in Ellipses

1990-0051111	09/30/2008	KMS
REVISION	DATE	TECH