


**DISCLAIMER**  
 THIS MAP WAS PREPARED FOR LOCAL PROPERTY ASSESSMENT PURPOSES ONLY. THE PARCELS SHOWN HEREON MAY NOT COMPLY WITH STATE AND LOCAL SUBDIVISION ORDINANCES. NO LIABILITY IS ASSUMED FOR THE USE OF THE INFORMATION HEREON. R & T CODE SEC. 327, 408.3, ETC.  
 REVISED: 10/21/2016  
 REASON: CORRECT RD.  
 CAD TECH: ARL

1/2 OF NW 1/4 SEC. 10, T. 20S., R. 25E., M.D.B.&M.

TAX CODE AREA 195-15  
 145-003

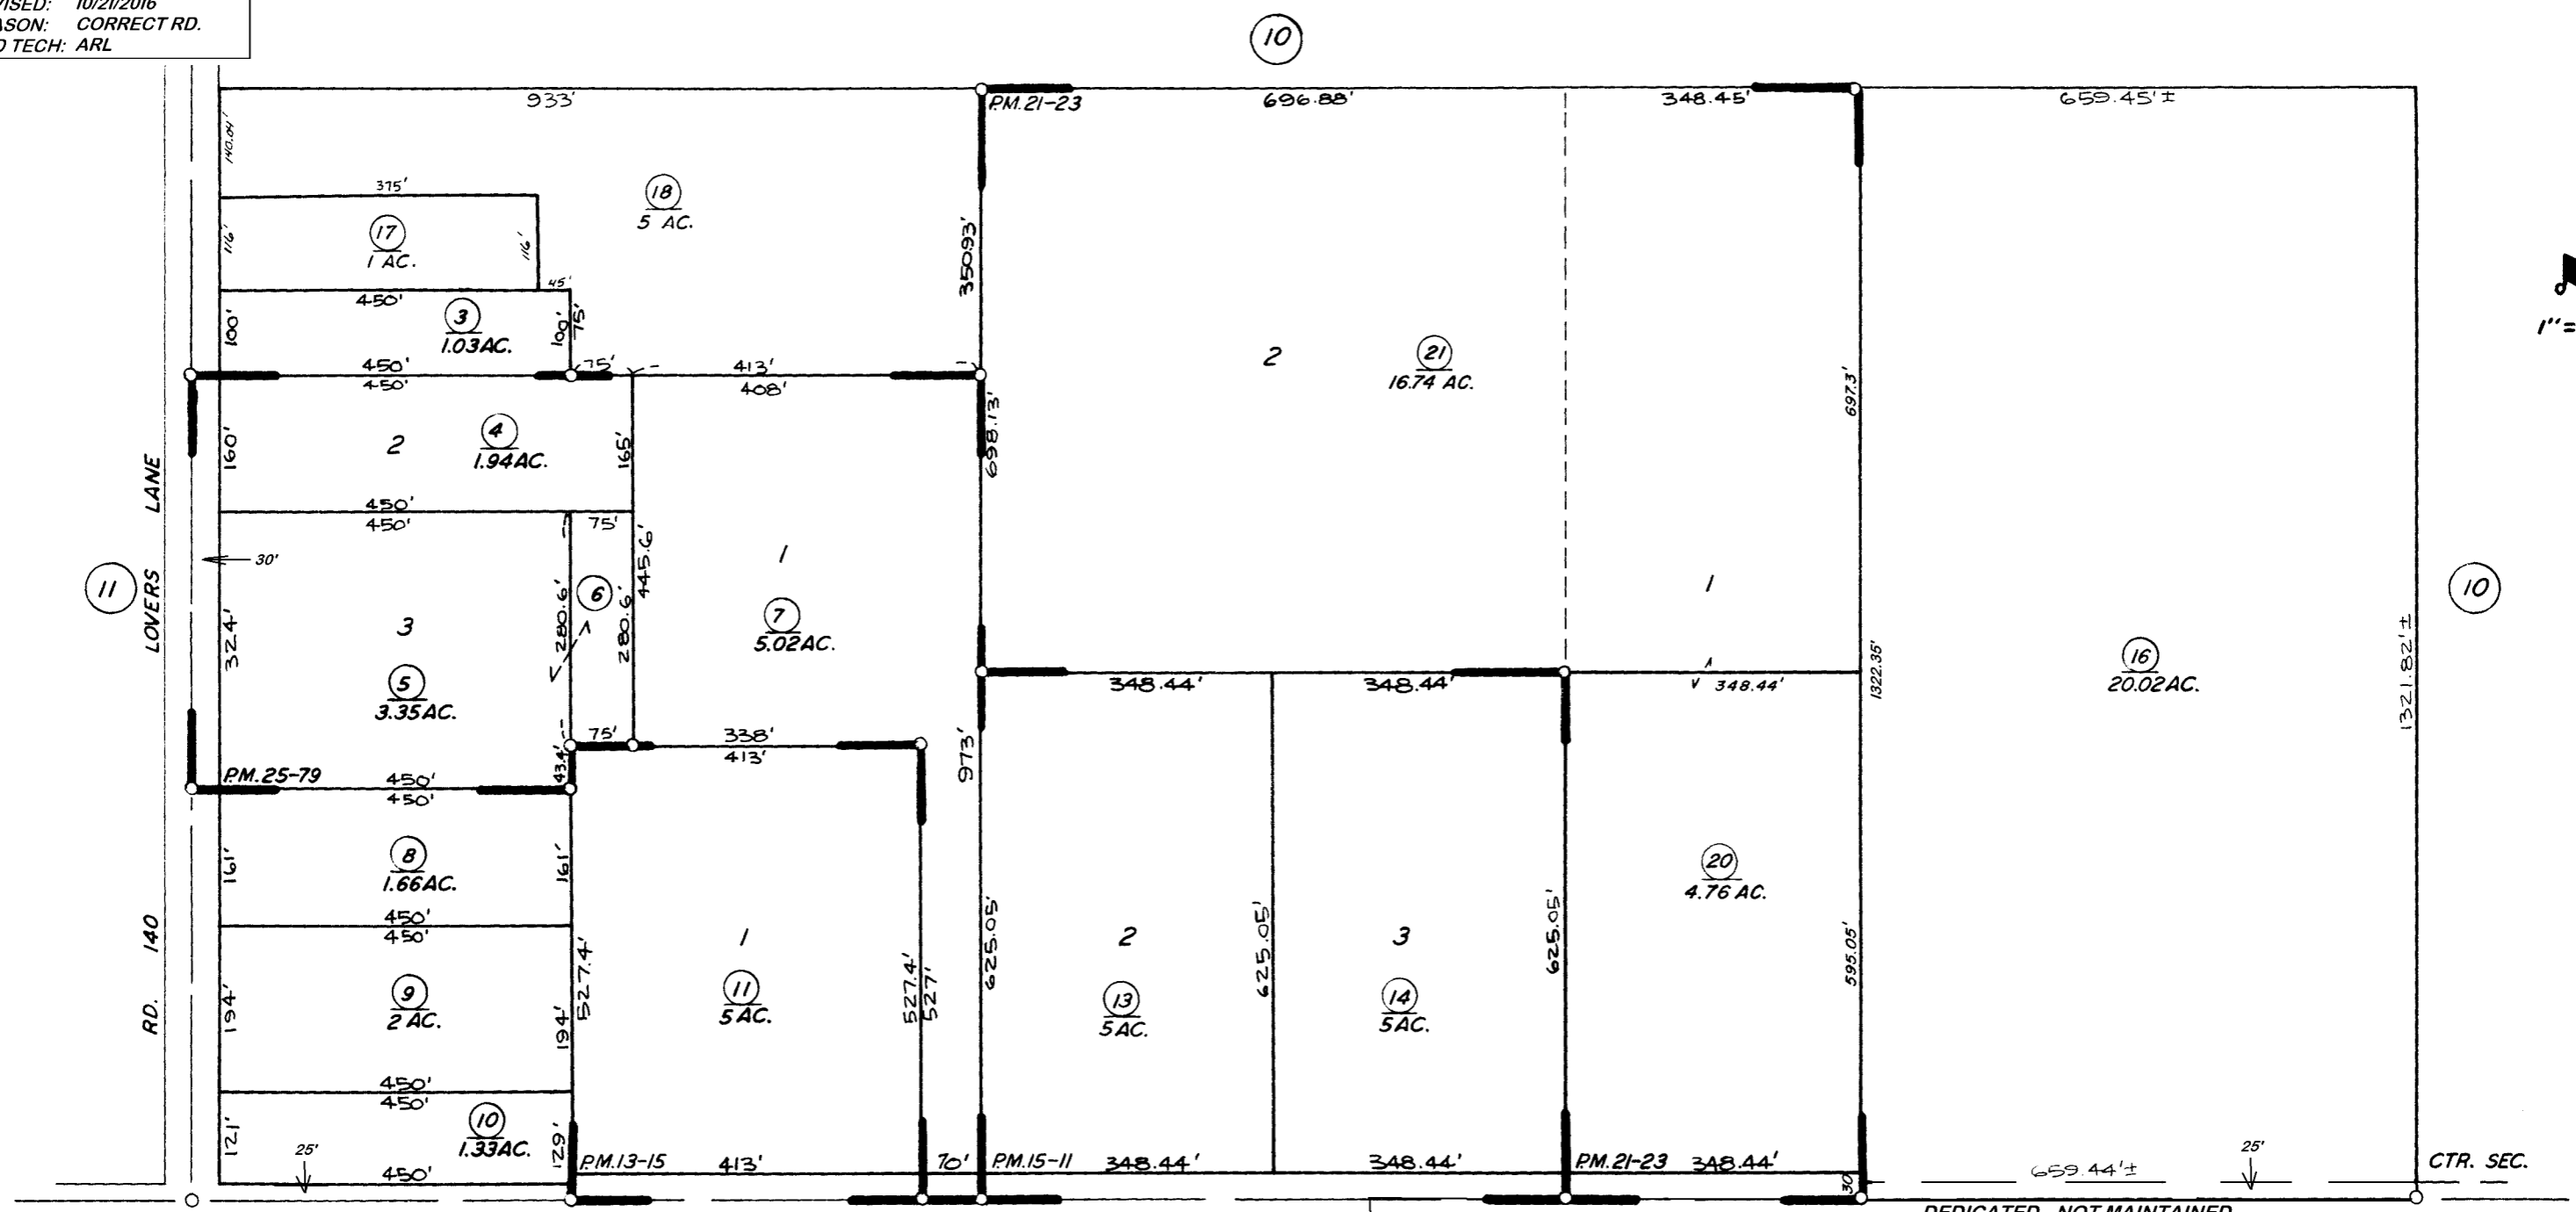

PARCEL MAP 1214, P.M. 13-15  
 PARCEL MAP 1410, P.M. 15-11  
 PARCEL MAP 2022, P.M. 21-23  
 PARCEL MAP 2478, P.M. 25-79

**VICINITY OF TULARE**  
**ASSESSOR'S MAPS BK. 195, PG. 15.**  
**COUNTY OF TULARE, CALIF.**

NOTE — ASSESSOR'S BLOCK NUMBERS SHOWN IN ELLIPSES  
 ASSESSOR'S PARCEL NUMBERS SHOWN IN CIRCLES