

DISCLAIMER
 THIS MAP WAS PREPARED FOR LOCAL PROPERTY ASSESSMENT PURPOSES ONLY AND THE PARCELS SHOWN HEREON MAY NOT COMPLY WITH STATE AND LOCAL SUBDIVISION ORDINANCES, AND NO LIABILITY IS ASSUMED FOR THE USE OF THE INFORMATION SHOWN HEREON.


SEC.23 & 24, T.20S., R.25E., M.D.B.&M.

Tax Area Codes **196-02**


141-004

145-003

Bk. 195

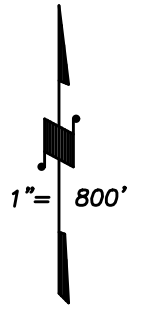

BASIS OF BEARINGS:
L.S. 8-23

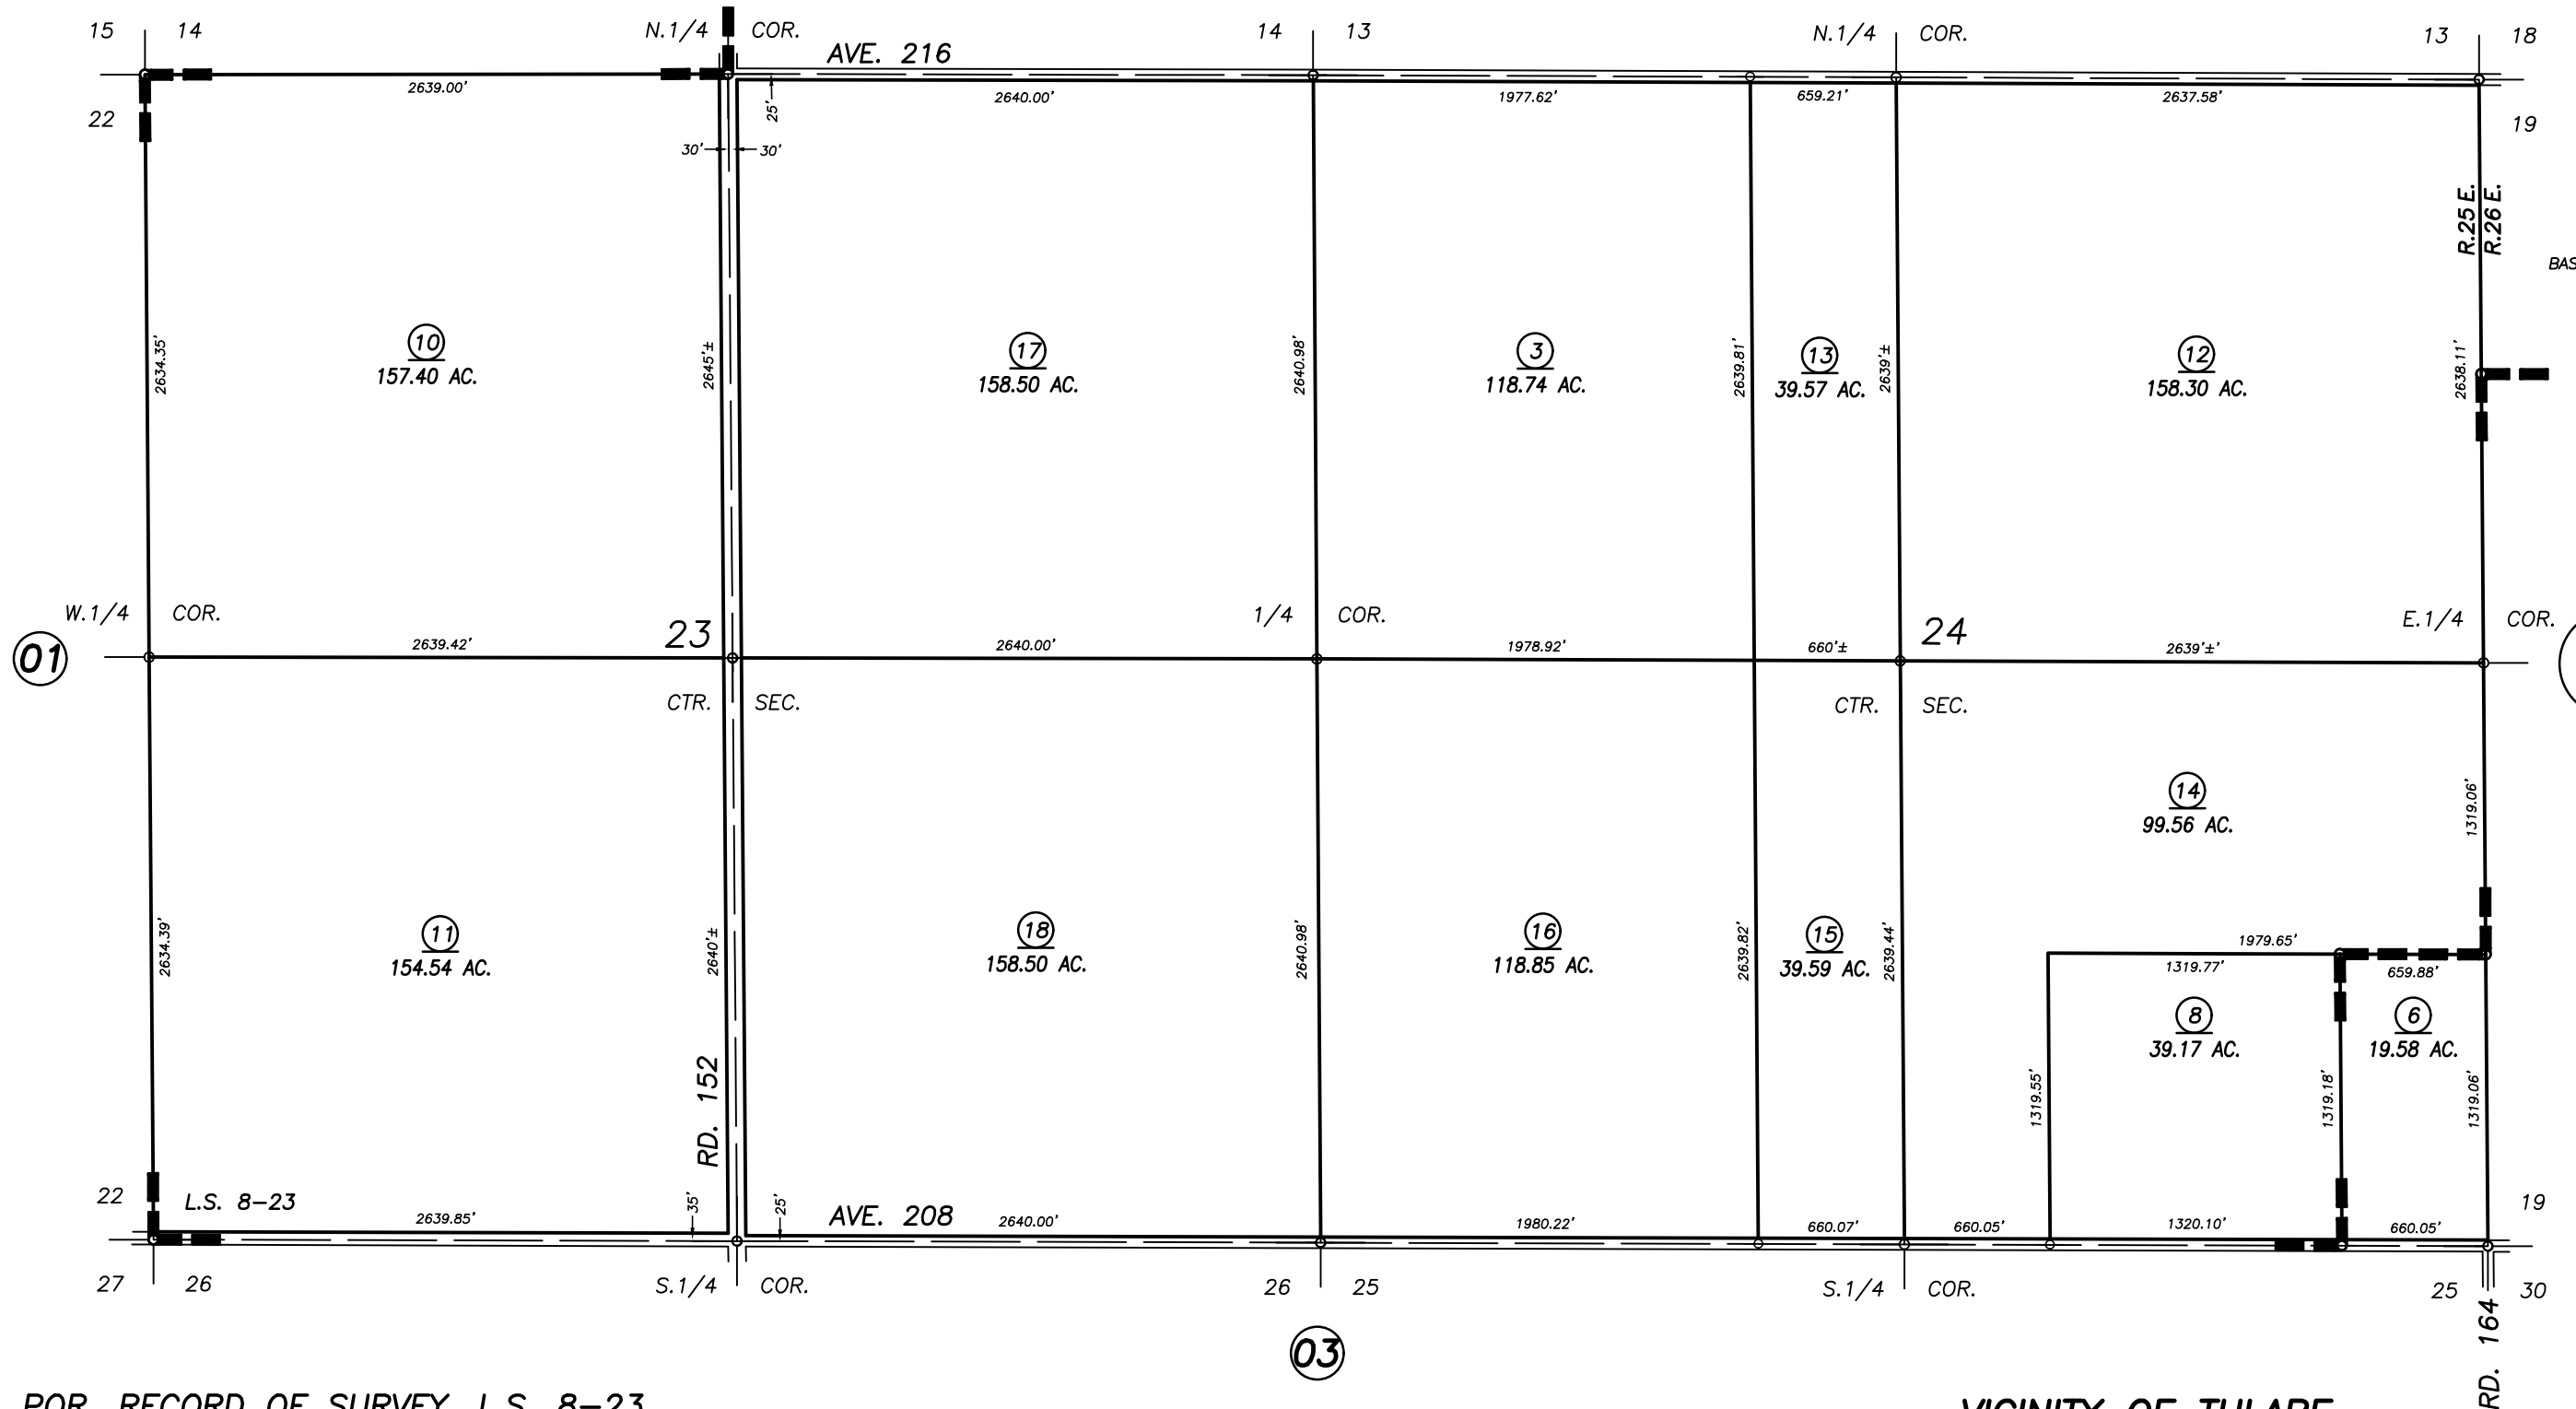

POR. RECORD OF SURVEY, L.S. 8-23

VICINITY OF TULARE
 ASSESSOR'S MAPS BK. 196 , PG.02
 COUNTY OF TULARE, CALIFORNIA, U.S.A.

NOTE: Assessor's Parcel Numbers Shown in Circles (1) (123)
 Assessor's Block Numbers Shown in Elipses

2001-0090274	06/03/2003	KMS
REVISION	DATE	TECH