



N1/2 SEC.34, T.20S., R.25E., M.D.B.&M.

Tax Area Codes 196-07


149-004

149-005

**DISCLAIMER**  
 THIS MAP WAS PREPARED FOR LOCAL PROPERTY ASSESSMENT PURPOSES ONLY AND THE PARCELS SHOWN HEREON MAY NOT COMPLY WITH STATE AND LOCAL SUBDIVISION ORDINANCES, AND NO LIABILITY IS ASSUMED FOR THE USE OF THE INFORMATION SHOWN HEREON.

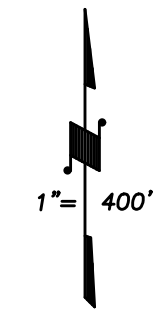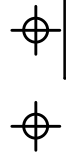

BASIS OF BEARINGS:  
P.M. 48-14

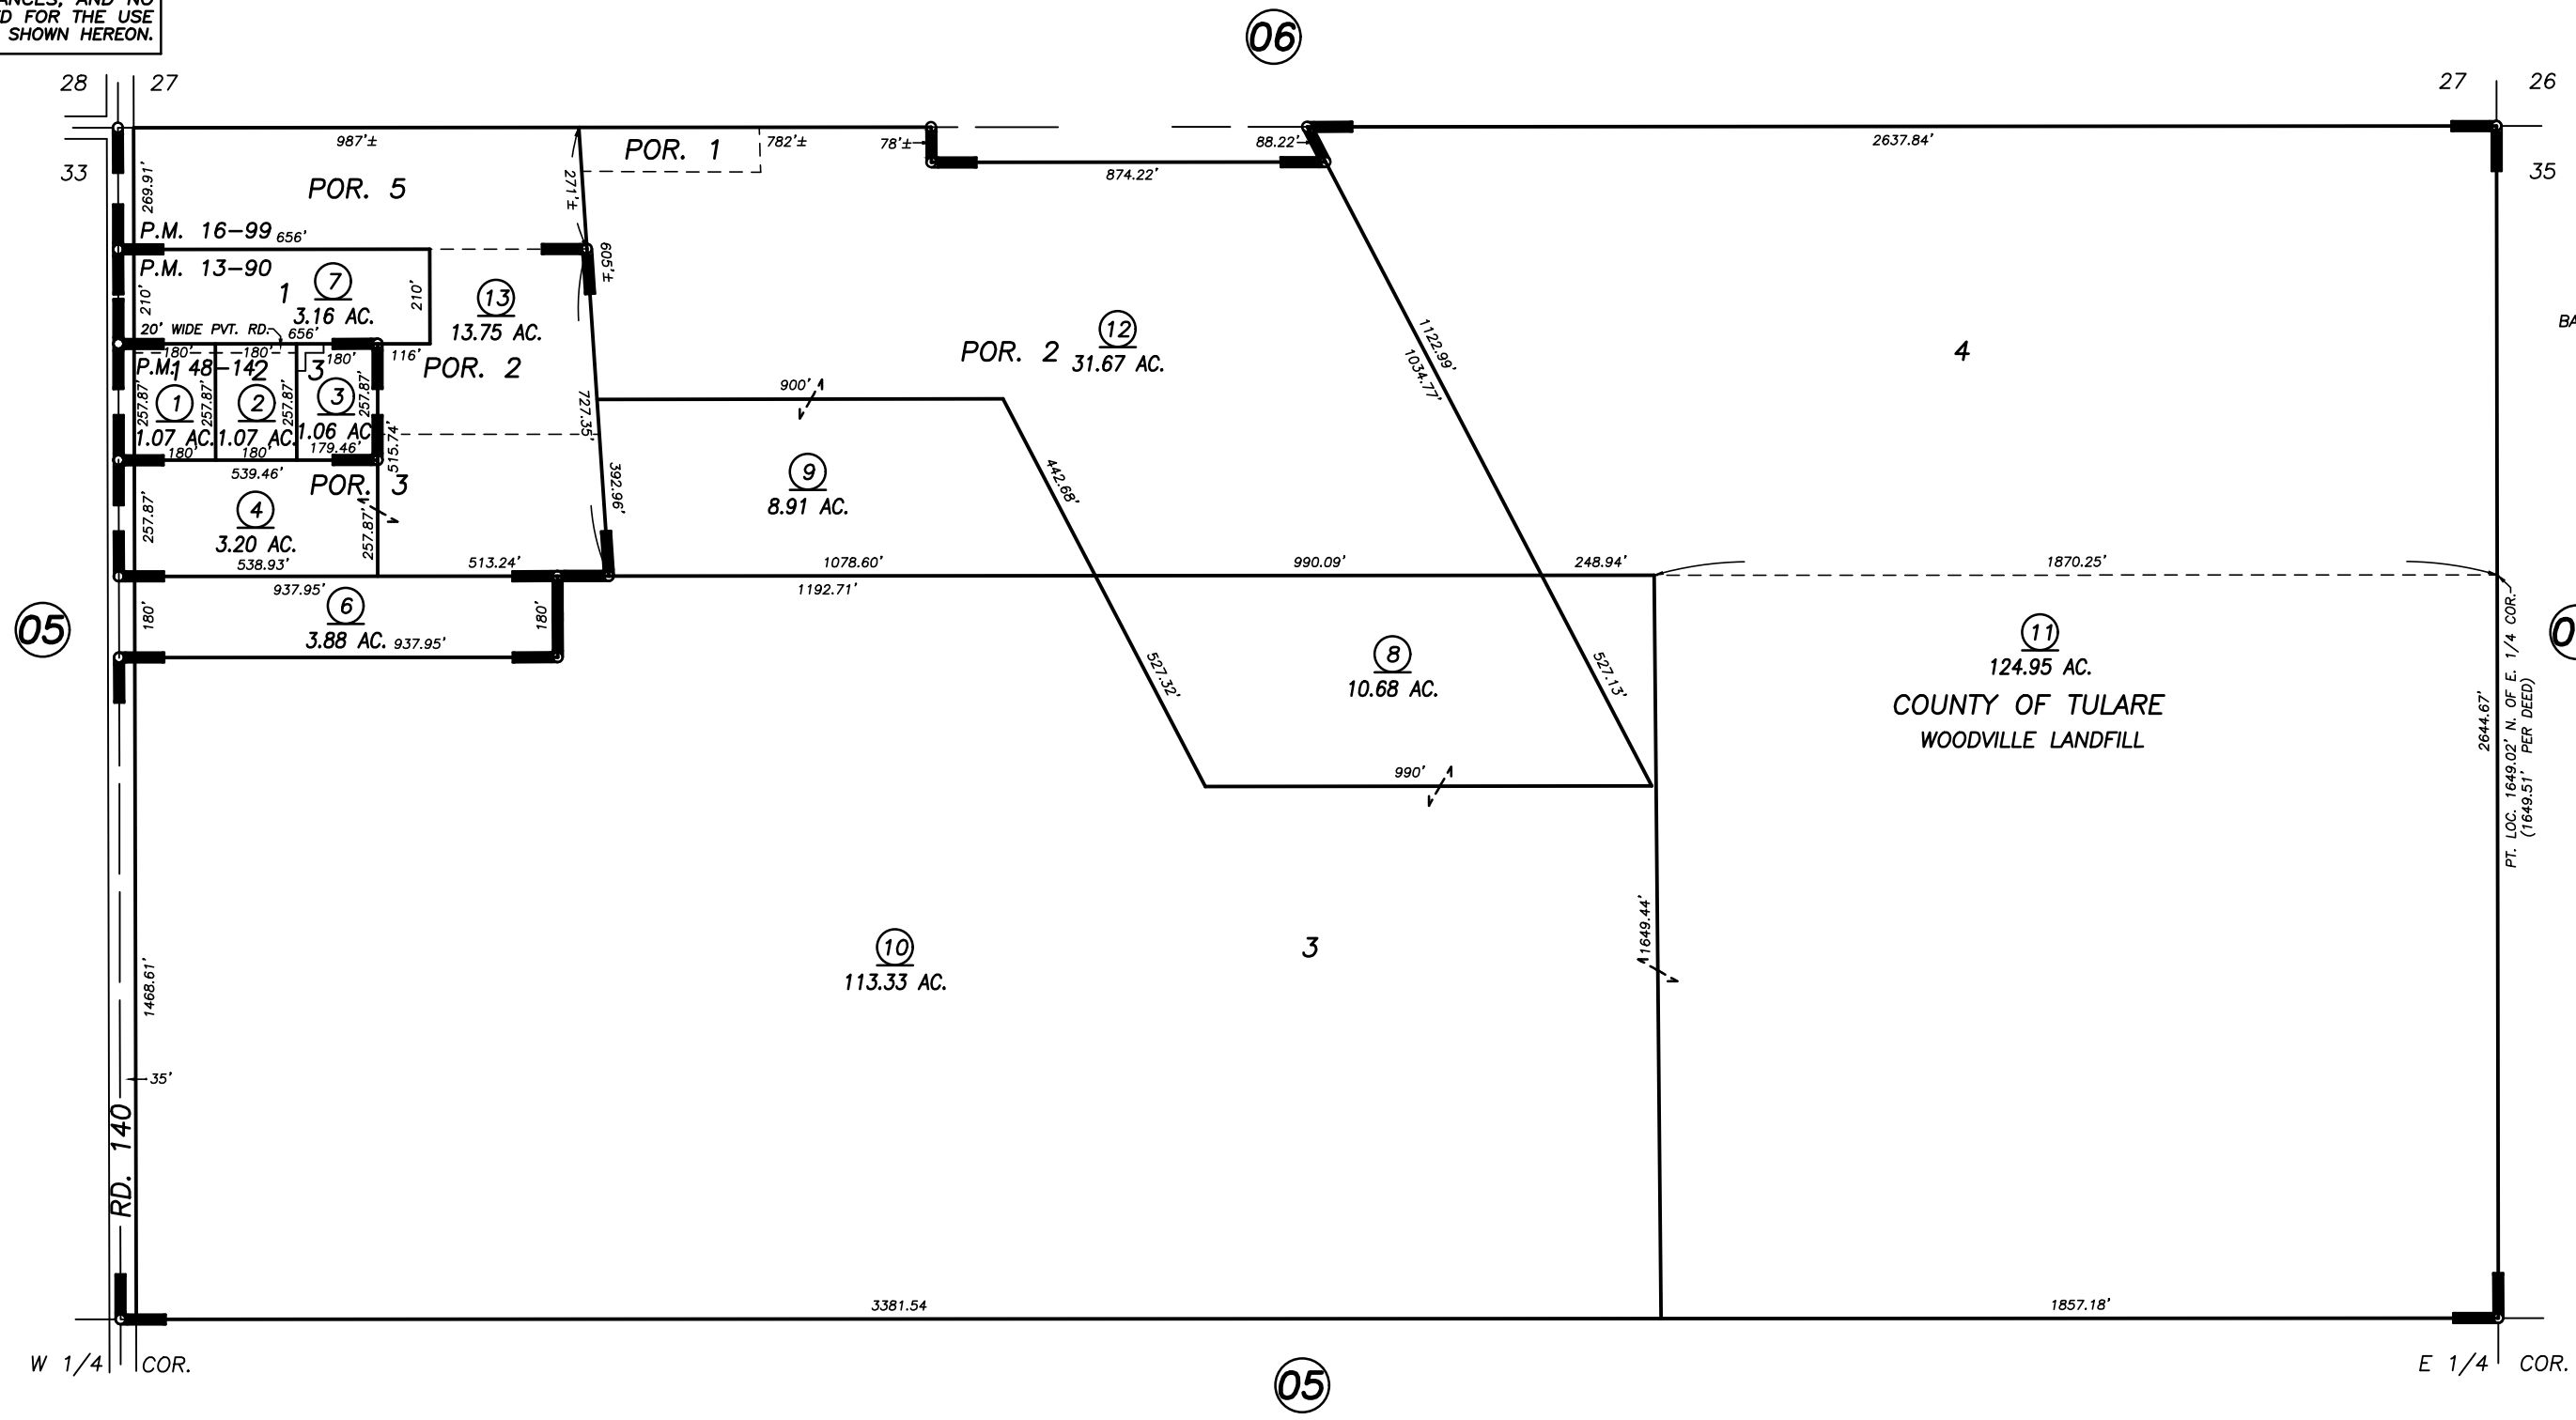

PARCEL MAP NO. 1289, P.M. 13-90  
 PARCEL MAP NO. 1598, P.M. 16-99  
 PARCEL MAP NO. 4709, P.M. 48-14

VICINITY OF TULARE  
 ASSESSOR'S MAPS BK. 196 , PG.07  
 COUNTY OF TULARE, CALIFORNIA, U.S.A.