

DISCLAIMER


THIS MAP WAS PREPARED FOR LOCAL PROPERTY ASSESSMENT PURPOSES ONLY. THE PARCELS SHOWN HEREON MAY NOT COMPLY WITH STATE AND LOCAL SUBDIVISION ORDINANCES. NO LIABILITY IS ASSUMED FOR THE USE OF THE INFORMATION HEREON.

REVISED: 07/01/2009
REASON: 2007-0082405
CAD TECH: LLB

S 1/2 SEC. 5, T.20S., R.26E., M.D.B. & M.

TAX CODE AREA 197-03

108-002

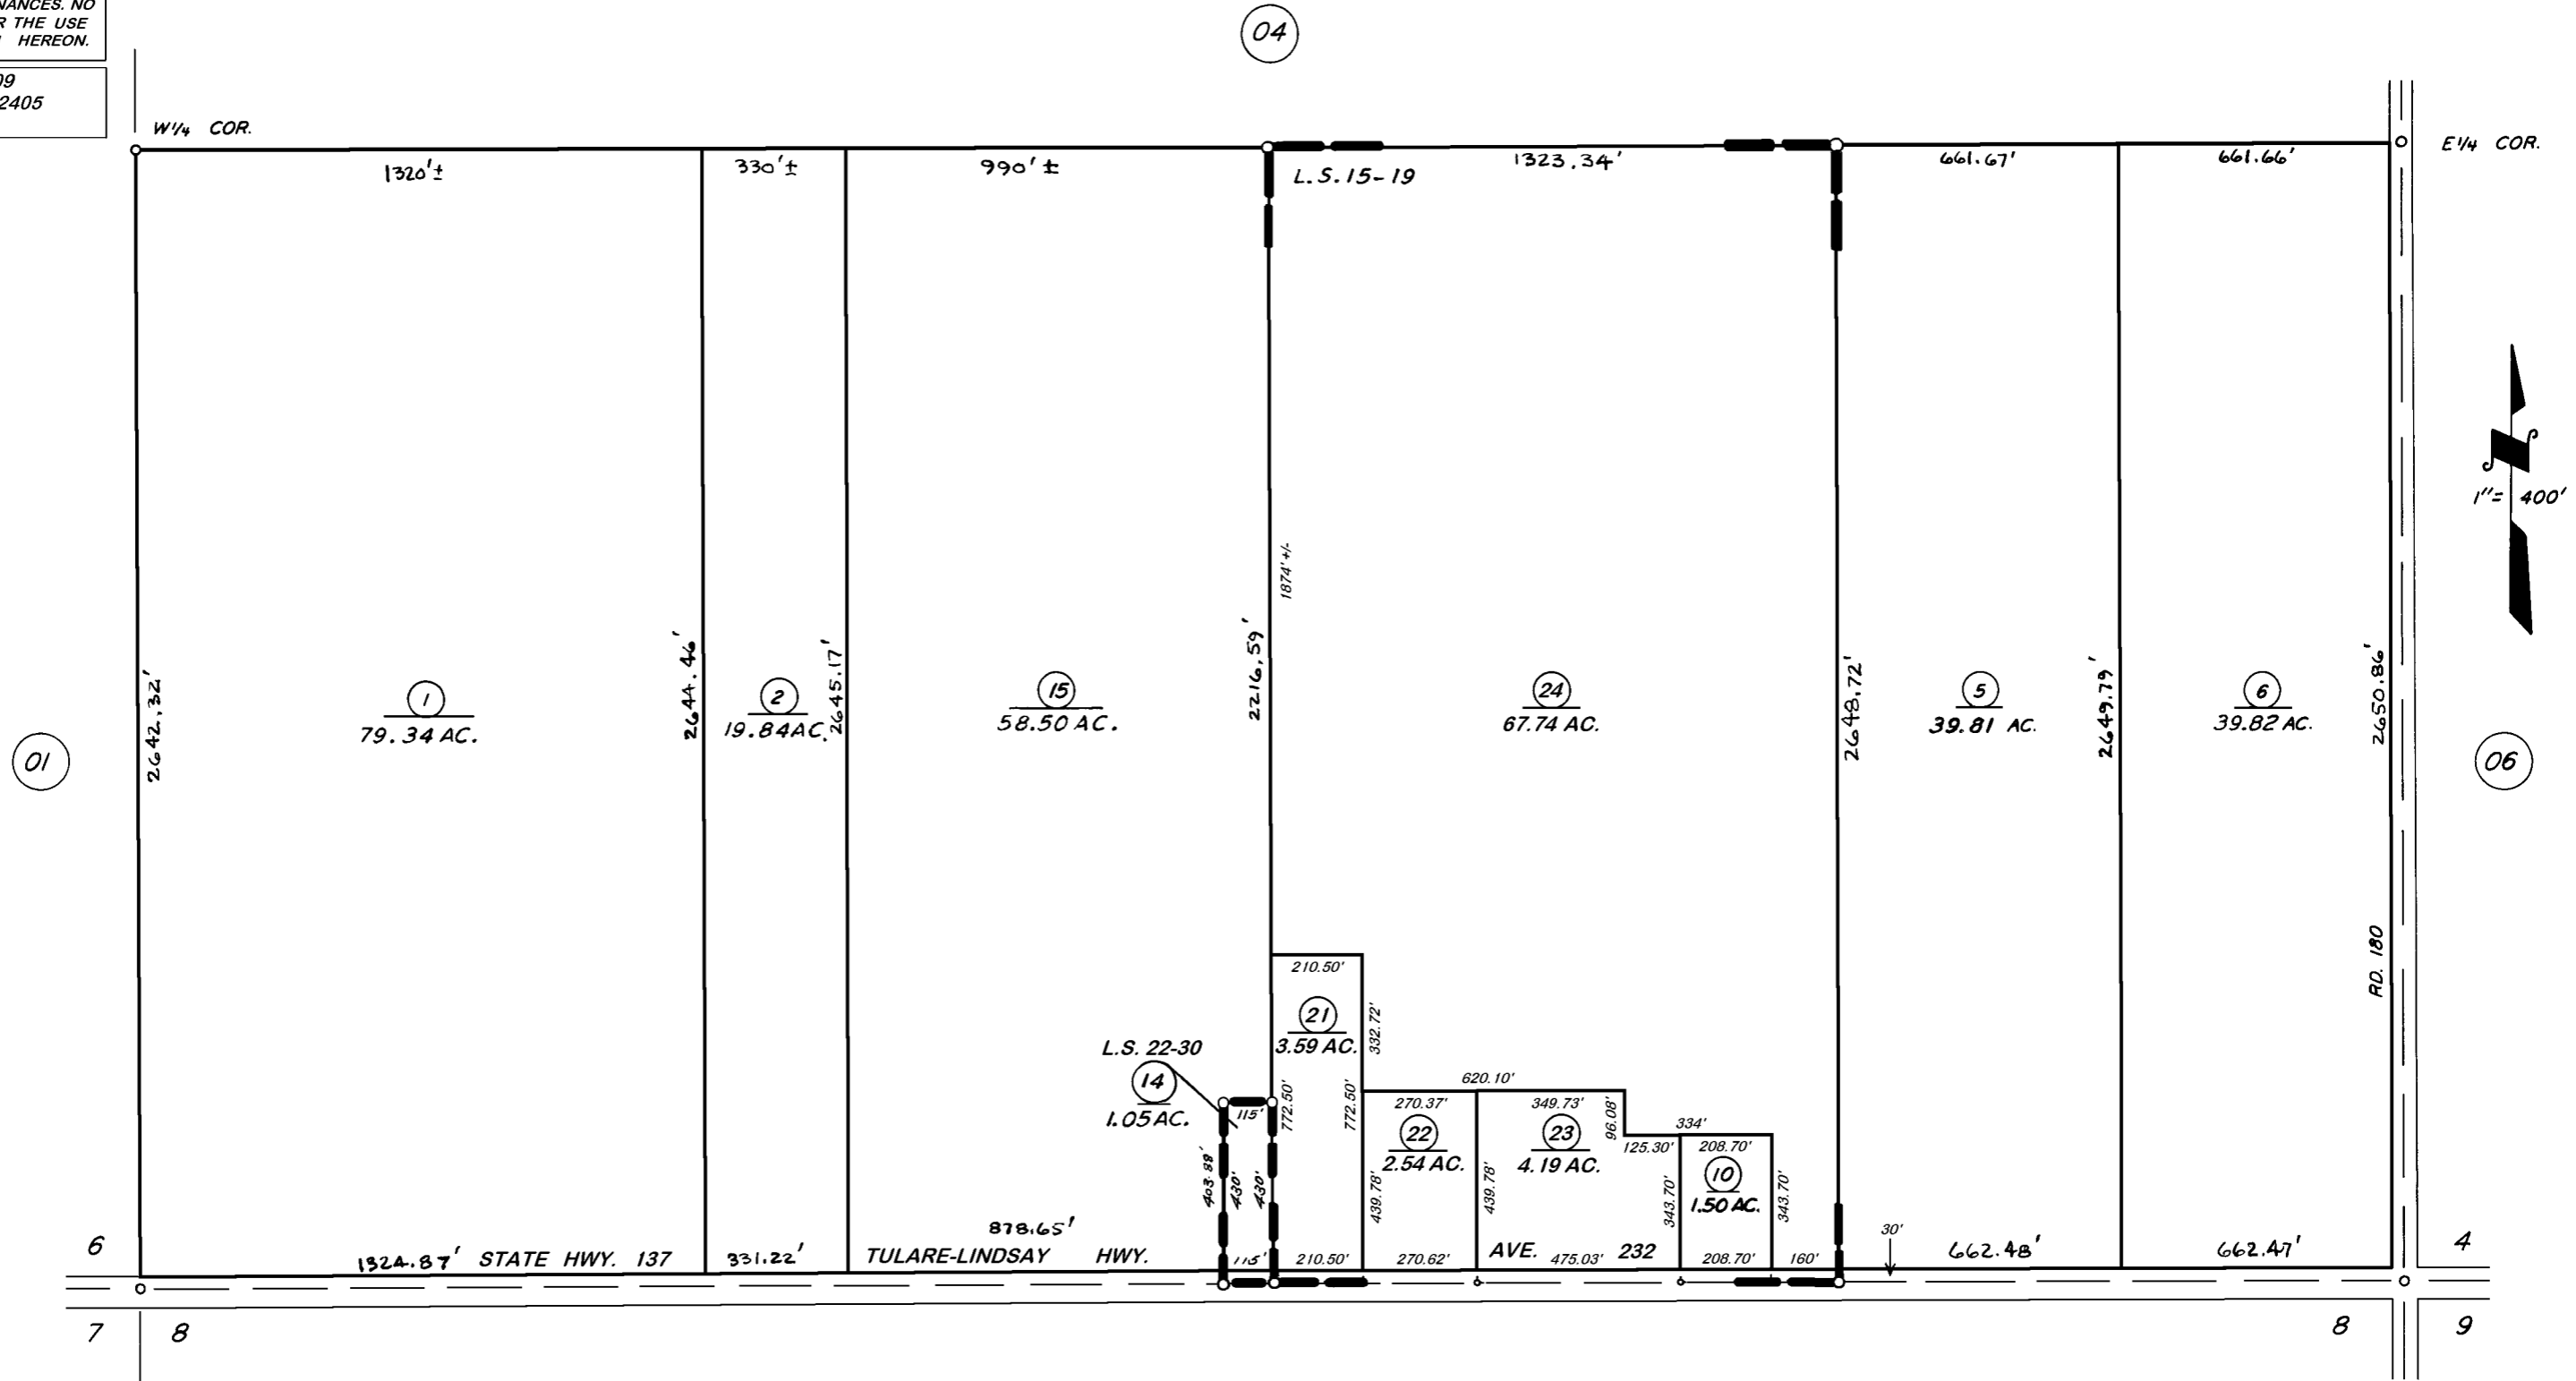

RECORD OF SURVEY, L.S. 15-19
RECORD OF SURVEY, L.S. 22-30

VICINITY OF LINDSAY
ASSESSOR'S MAPS BK. 197, PG. 03
COUNTY OF TULARE, CALIF.

NOTE — ASSESSOR'S BLOCK NUMBERS SHOWN IN ELLIPSES
ASSESSOR'S PARCEL NUMBERS SHOWN IN CIRCLES