

**DISCLAIMER**

THIS MAP WAS PREPARED FOR LOCAL PROPERTY ASSESSMENT PURPOSES ONLY. THE PARCELS SHOWN HEREON MAY NOT COMPLY WITH STATE AND LOCAL SUBDIVISION ORDINANCES. NO LIABILITY IS ASSUMED FOR THE USE OF THE INFORMATION HEREON.


REVISED: 04/25/2007  
REASON: 2005-0077429  
CAD TECH: MLC

N 1/2 SEC. 10, T. 20 S., R. 26 E., M.D.B. & M.

TAX CODE AREA 197-11

108-003

10

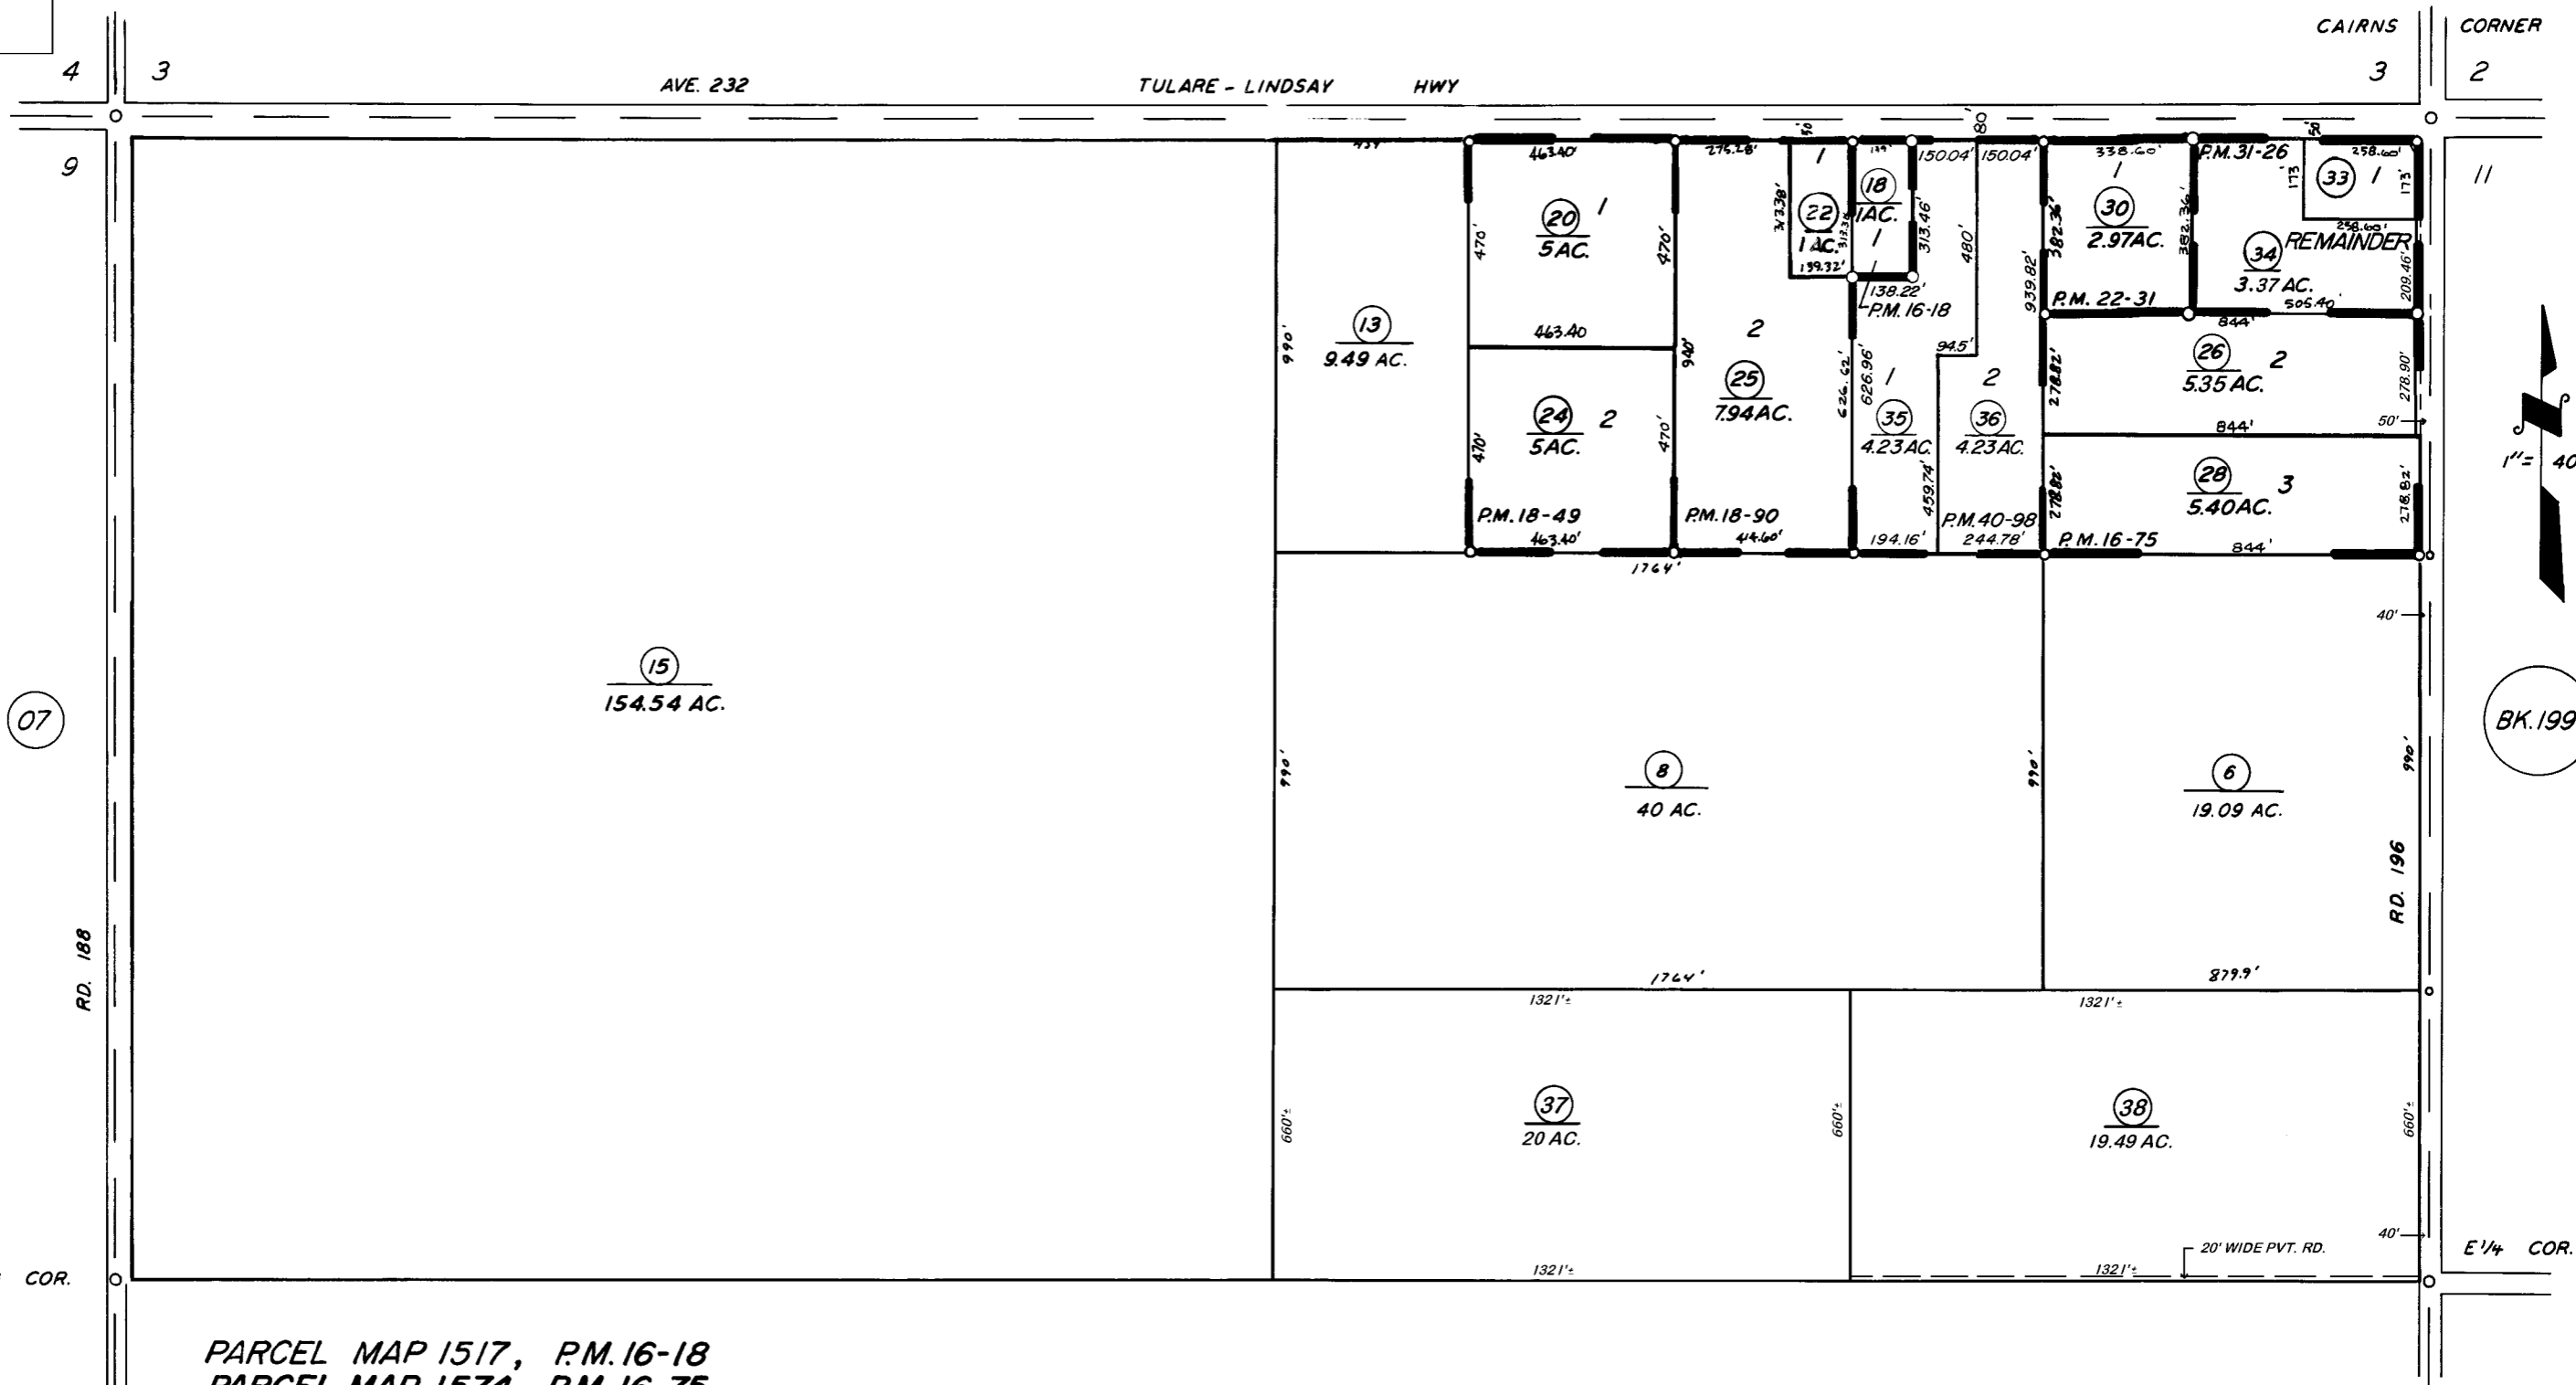

- PARCEL MAP 1517, P.M. 16-18
- PARCEL MAP 1574, P.M. 16-75
- PARCEL MAP 1748, P.M. 18-49
- PARCEL MAP 1789, P.M. 18-90
- PARCEL MAP 2130, P.M. 22-31
- PARCEL MAP 3025, P.M. 31-26
- PARCEL MAP 3994, P.M. 40-98

ASSESSOR'S MAPS BK. 197, PG. 11  
COUNTY OF TULARE, CALIF.

NOTE - ASSESSOR'S BLOCK NUMBERS SHOWN IN ELLIPSES  
ASSESSOR'S PARCEL NUMBERS SHOWN IN CIRCLES

12