

DISCLAIMER

THIS MAP WAS PREPARED FOR LOCAL PROPERTY ASSESSMENT PURPOSES ONLY. THE PARCELS SHOWN HEREON MAY NOT COMPLY WITH STATE AND LOCAL SUBDIVISION ORDINANCES. NO LIABILITY IS ASSUMED FOR THE USE OF THE INFORMATION HEREON.


REVISED: 12/09/2020
REASON: 2018-0068898
CAD TECH: WAC

S 1/2 SEC. 31, T.20S., R.26E., M.D.B. & M.

TAX CODE AREA

198-04

141-007
141-005

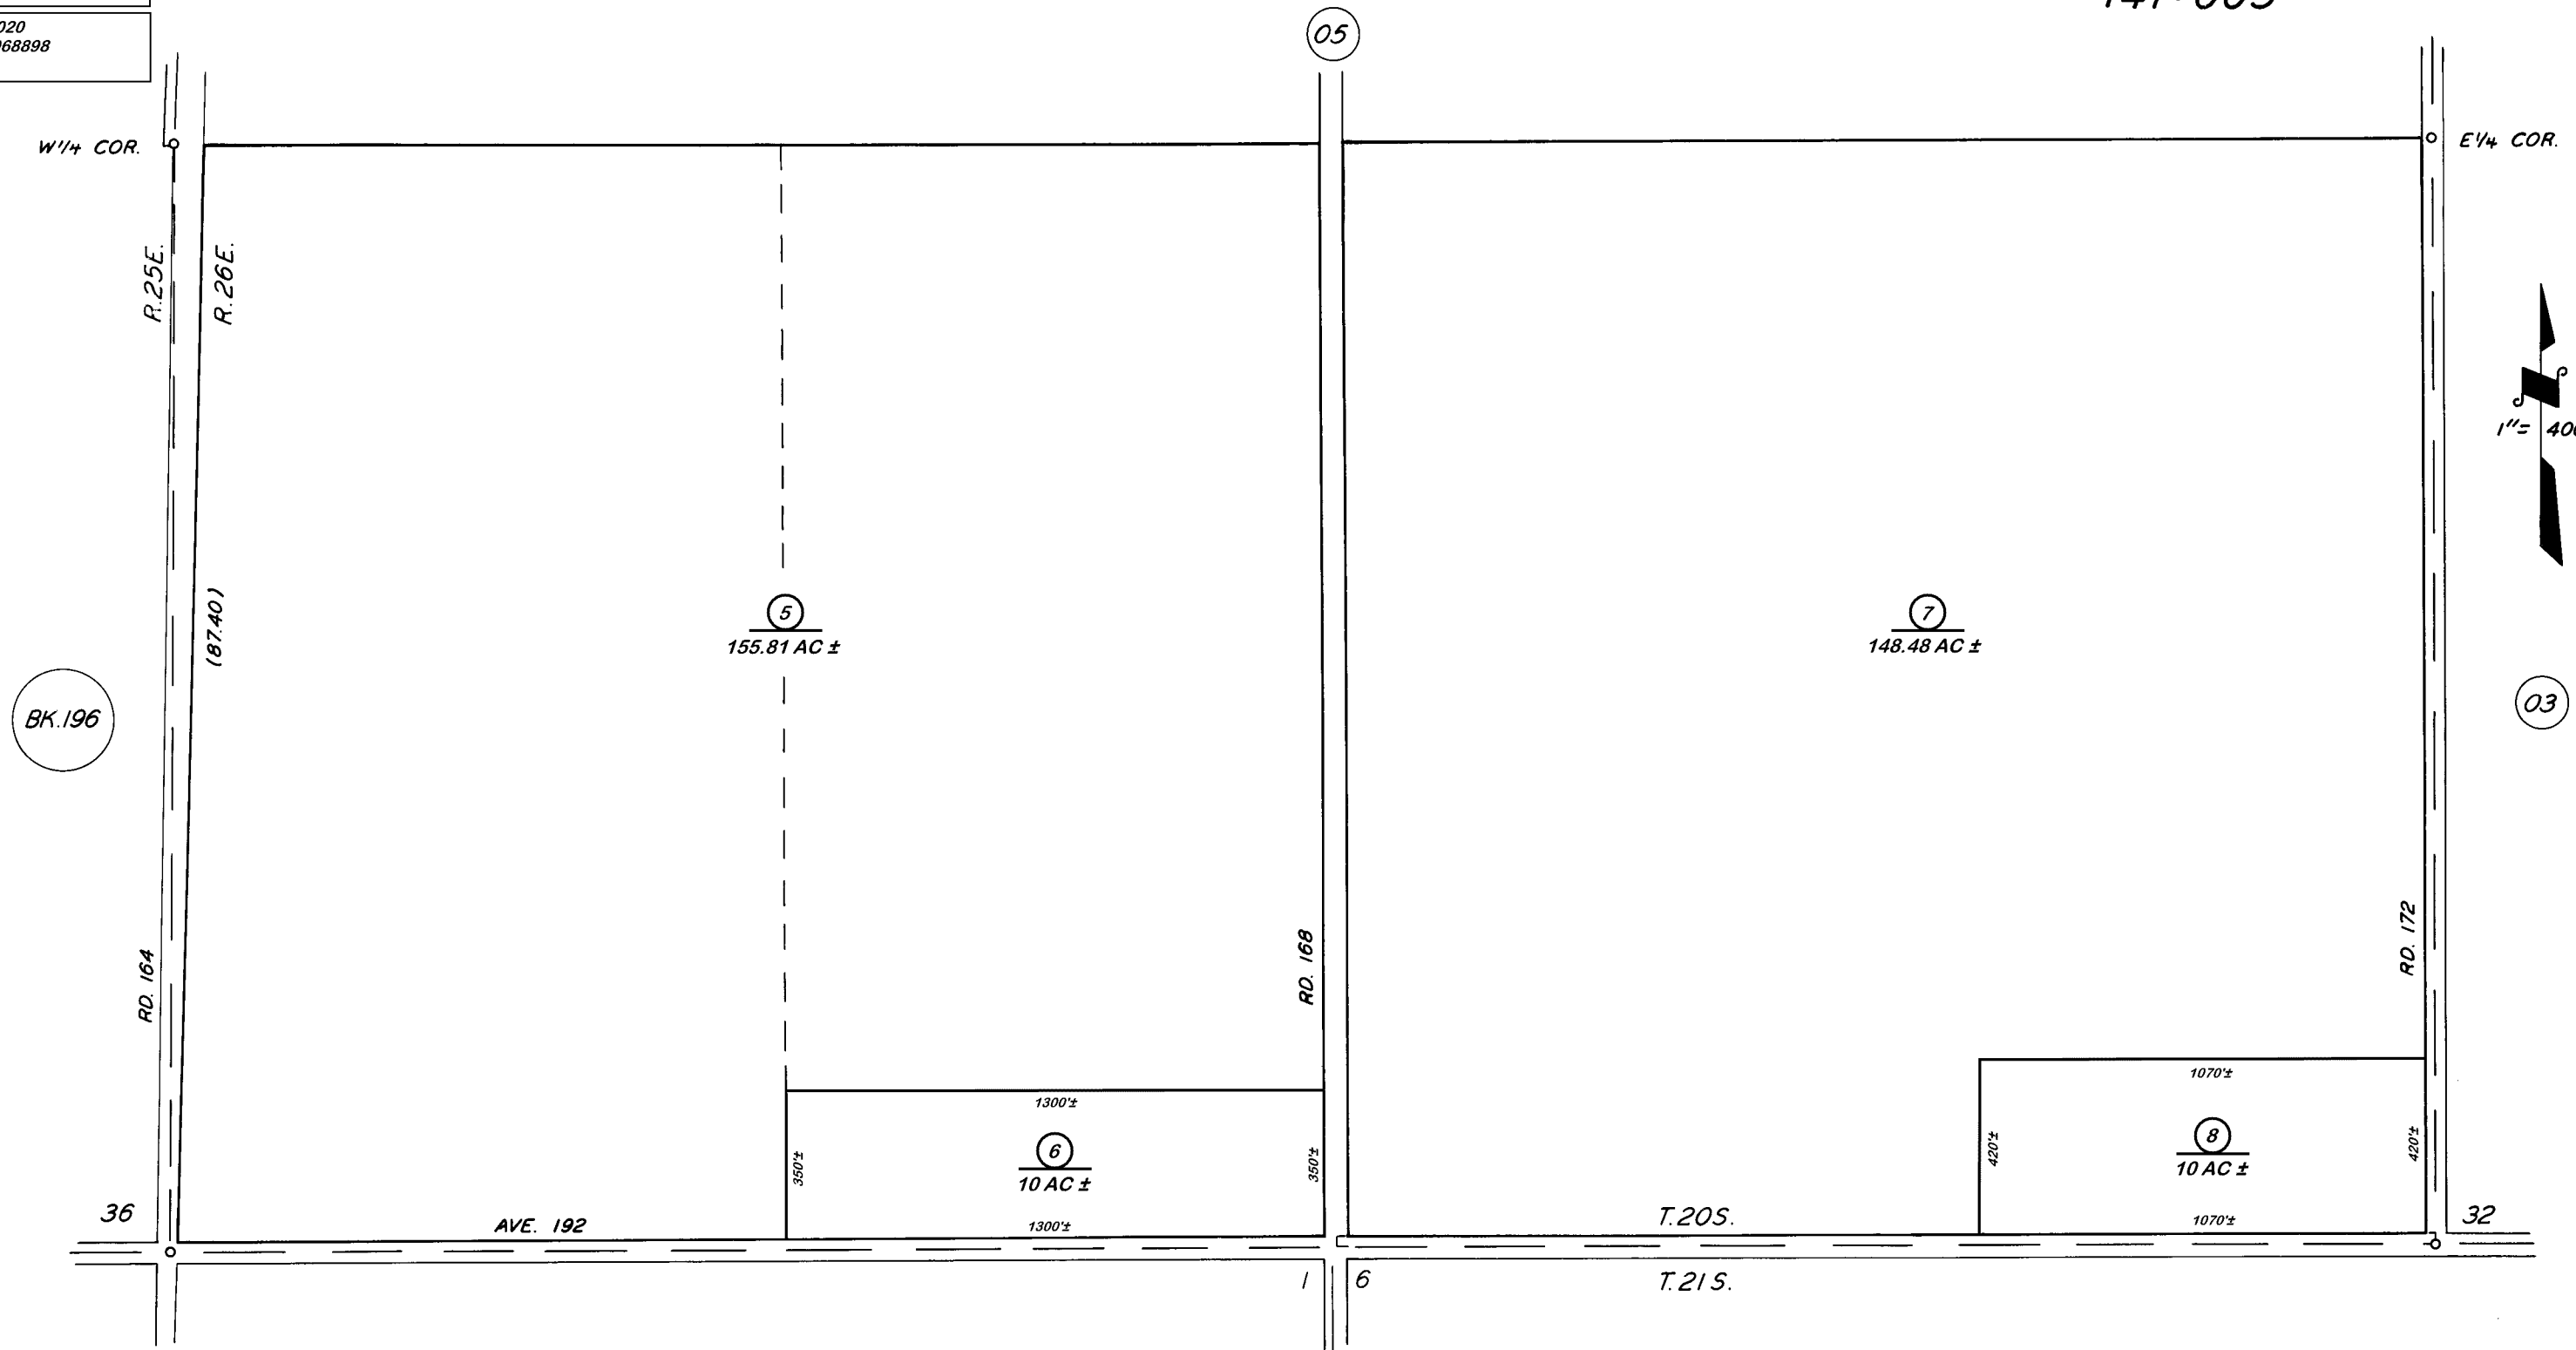

**VICINITY OF PLAINVIEW
ASSESSOR'S MAPS BK. 198 PG. 04
COUNTY OF TULARE, CALIF.**

NOTE — ASSESSOR'S BLOCK NUMBERS SHOWN IN ELLIPSES
ASSESSOR'S PARCEL NUMBERS SHOWN IN CIRCLES