


DISCLAIMER
 THIS MAP WAS PREPARED FOR LOCAL PROPERTY ASSESSMENT PURPOSES ONLY AND THE PARCELS SHOWN HEREON MAY NOT COMPLY WITH STATE AND LOCAL SUBDIVISION ORDINANCES, AND NO LIABILITY IS ASSUMED FOR THE USE OF THE INFORMATION SHOWN HEREON.

S 1/2 SEC. 27, T.20S., R.26E., M.D.B.& M.

Tax Area Code 198-16
 141-007

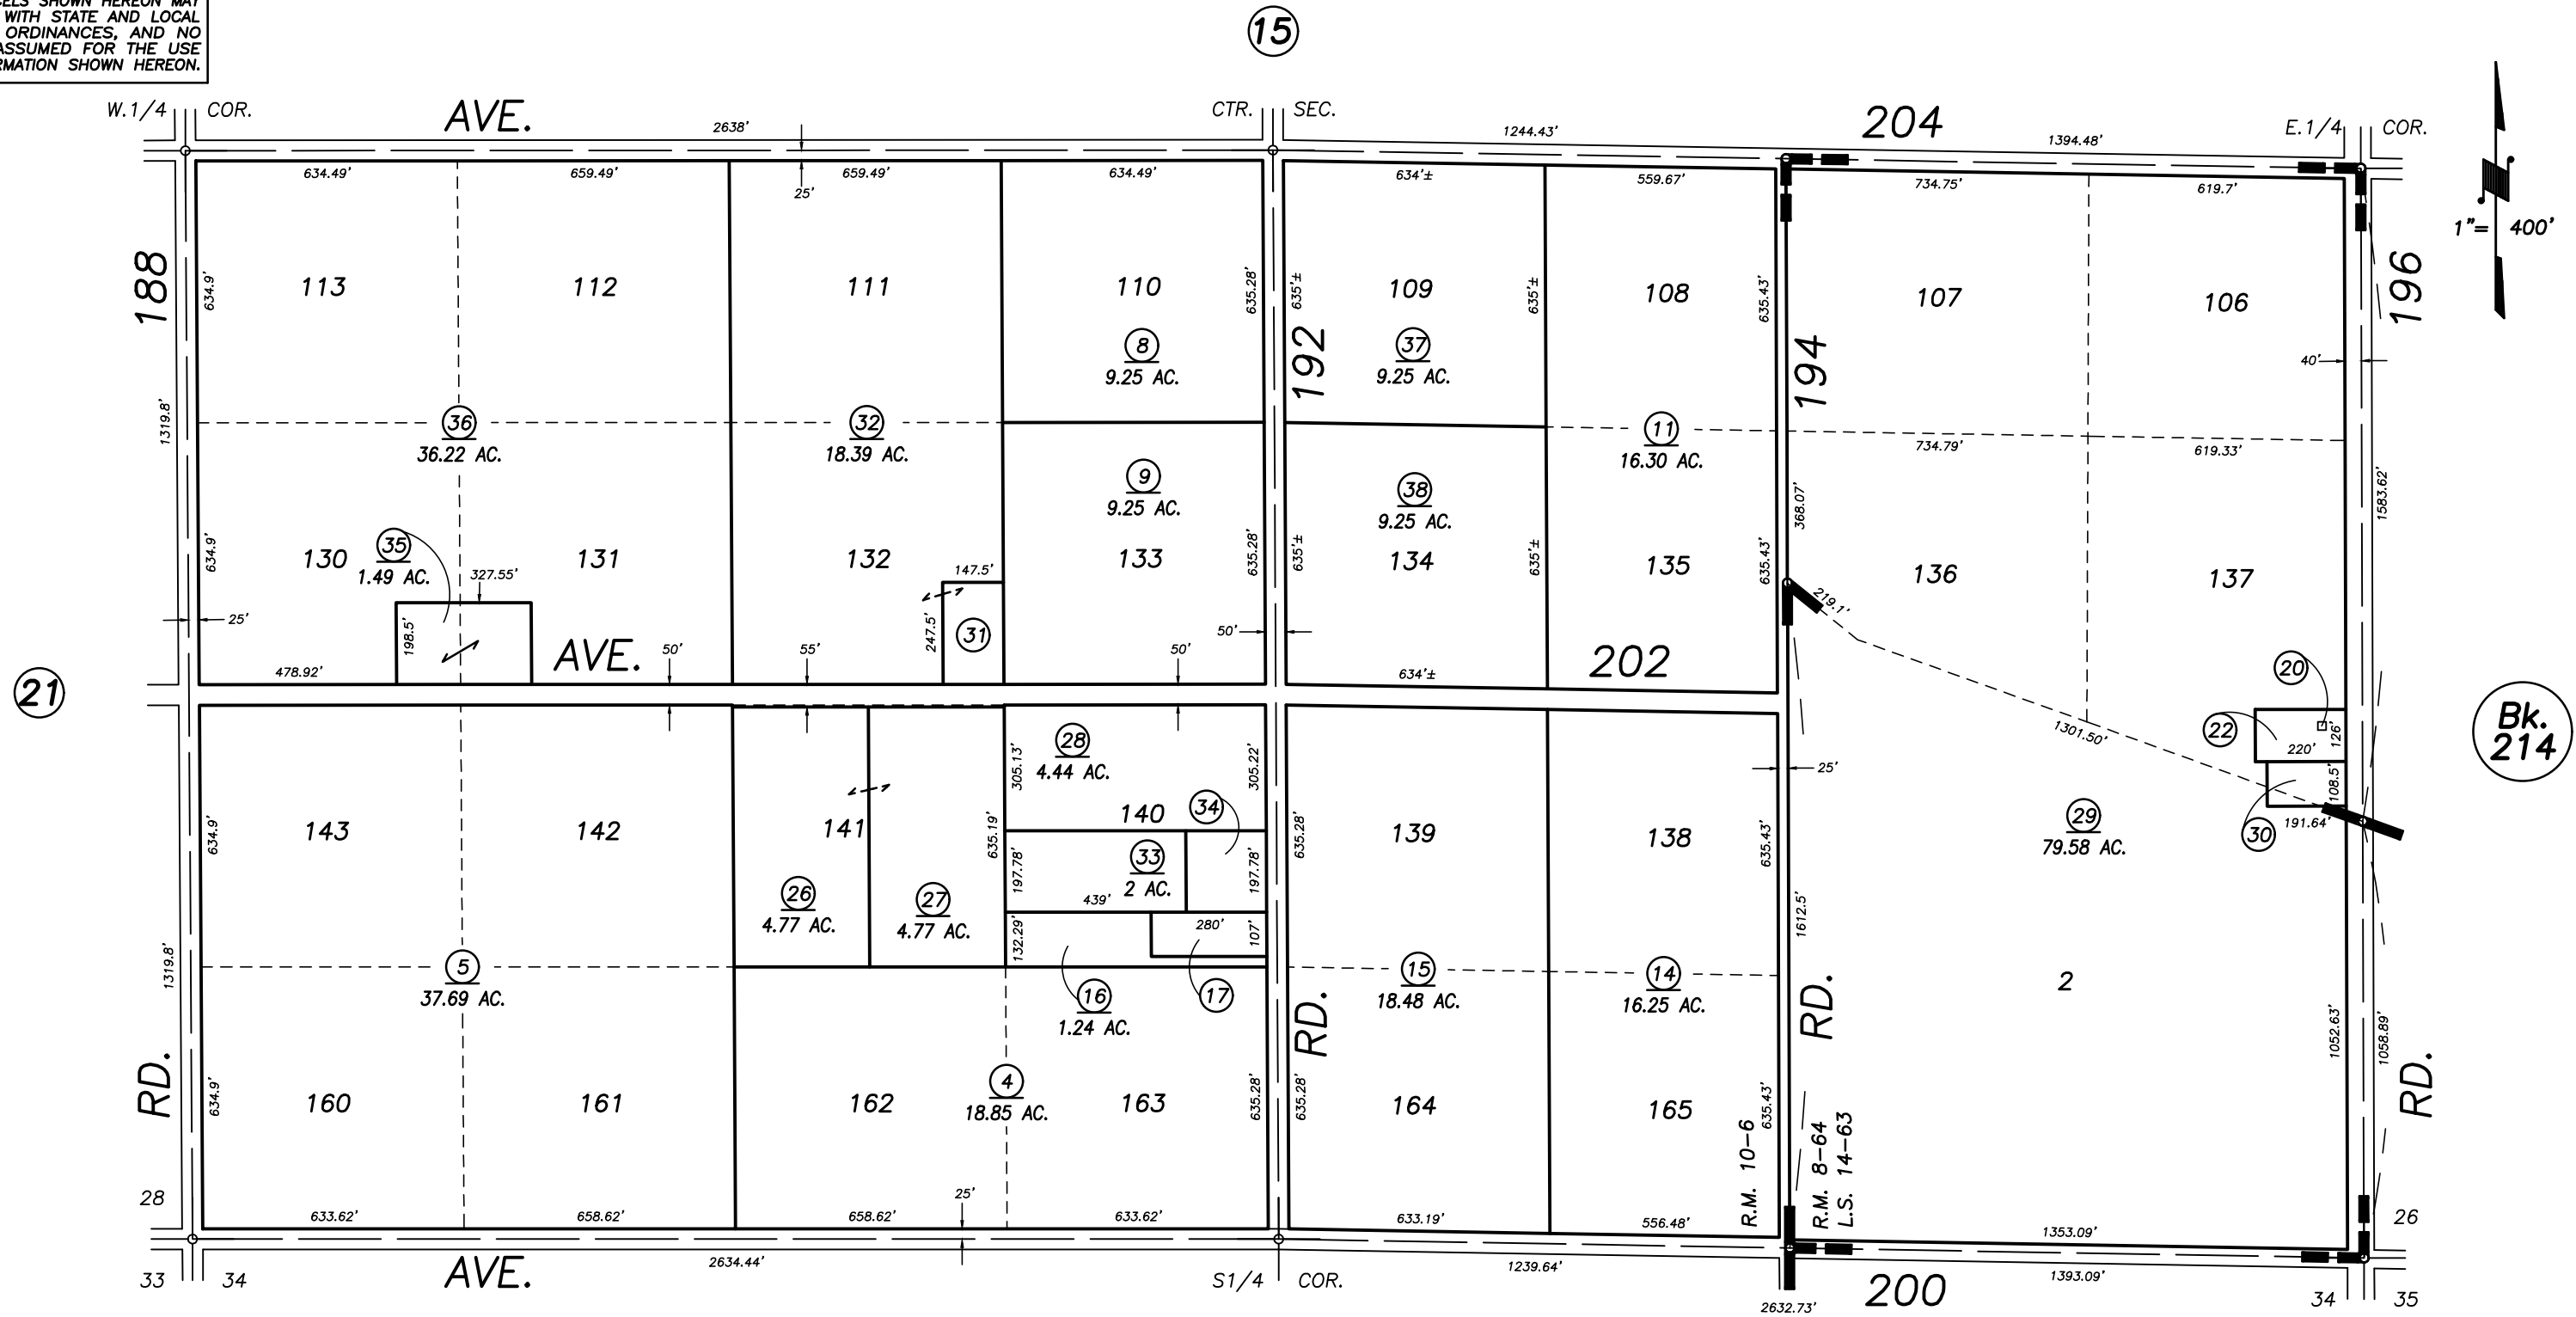

POR. RIVER VIEW TRACT, R.M. 8-64
 POR. LINDSAY ORANGE COL., R.M. 10-6
 RECORD OF SURVEY, L.S. 14-63

VICINITY OF LINDSAY
 ASSESSOR'S MAPS BK. 198 , PG. 16
 COUNTY OF TULARE, CALIFORNIA, U.S.A.