
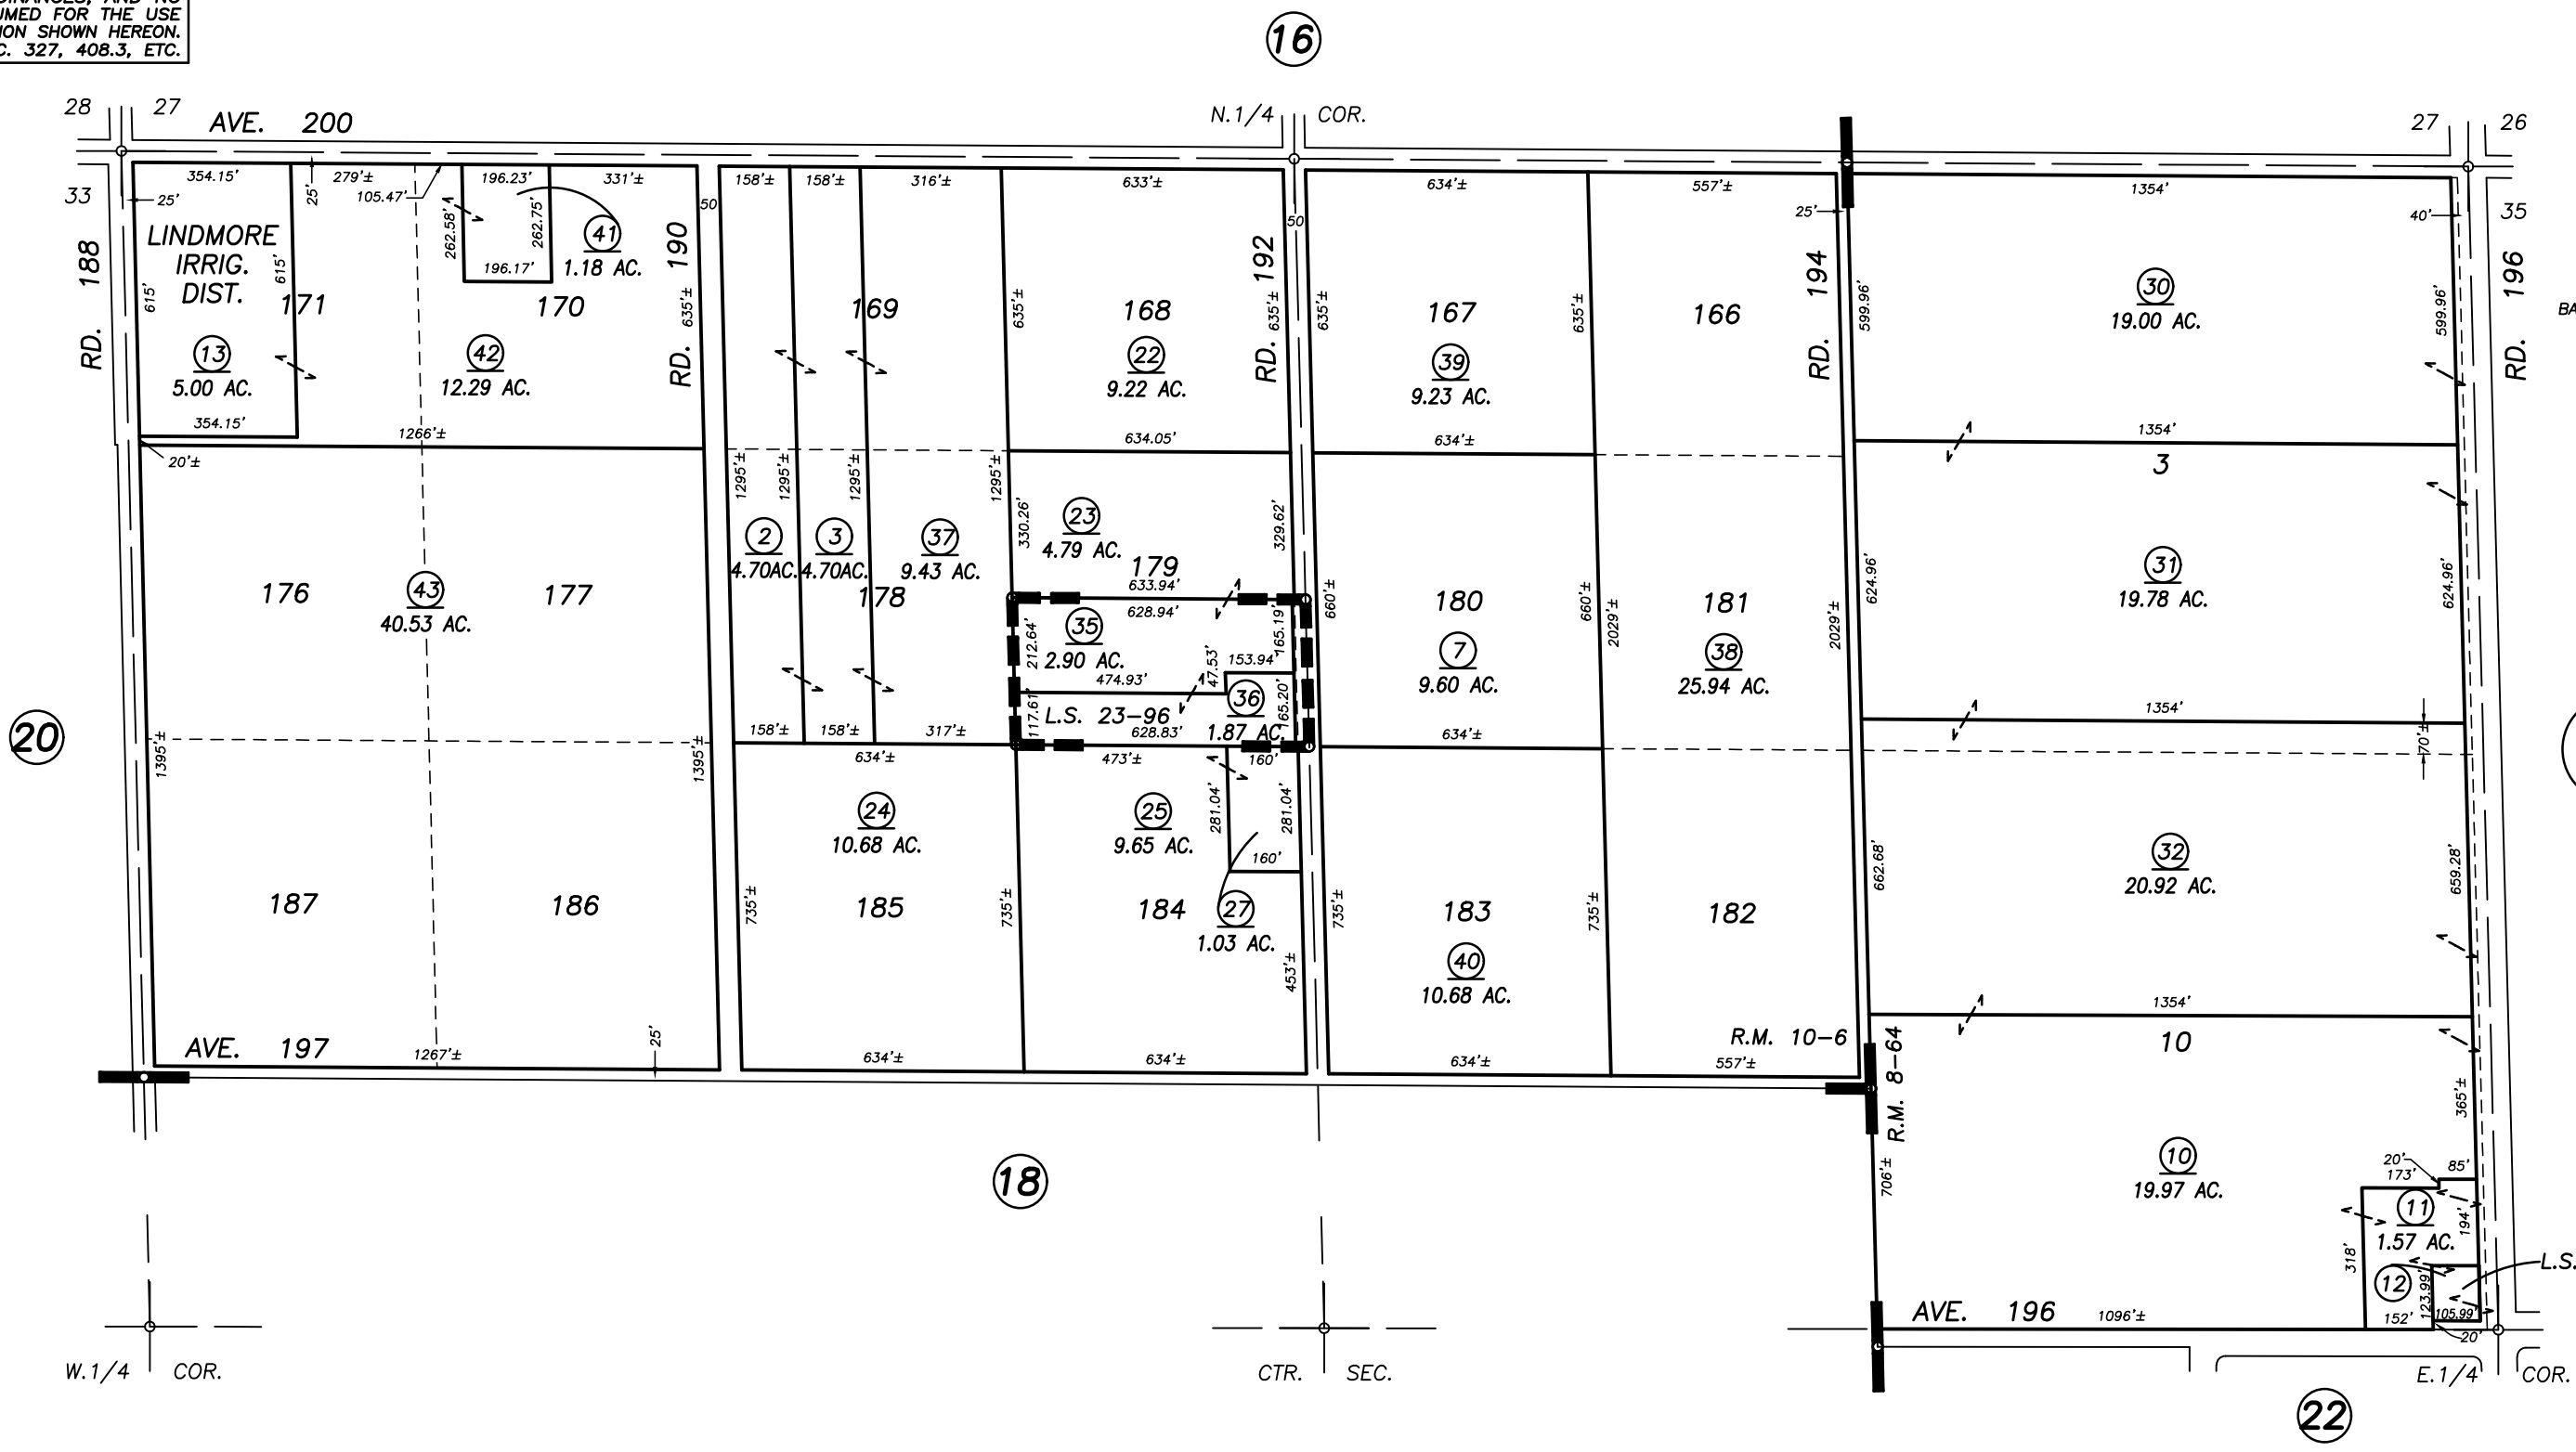
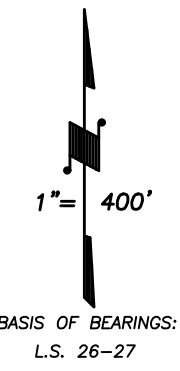


**DISCLAIMER**  
THIS MAP WAS PREPARED FOR LOCAL PROPERTY ASSESSMENT PURPOSES ONLY AND THE PARCELS SHOWN HEREON MAY NOT COMPLY WITH STATE AND LOCAL SUBDIVISION ORDINANCES, AND NO LIABILITY IS ASSUMED FOR THE USE OF THE INFORMATION SHOWN HEREON. R & T CODE SEC. 327, 408.3, ETC.

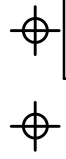

POR. RIVERVIEW TRACT, R.M. 8-64  
 POR. LINDSAY ORANGE COLONY, R.M. 10-6  
 RECORD OF SURVEY, L.S. 23-96  
 POR. RECORD OF SURVEY, L.S. 26-27 (E. LN. SEC.34)  
 RECORD OF SURVEY, L.S. 32-16

VICINITY OF LINDSAY  
 ASSESSOR'S MAPS BK. 198 , PG. 17  
 COUNTY OF TULARE, CALIFORNIA, U.S.A.