


DISCLAIMER
 THIS MAP WAS PREPARED FOR LOCAL PROPERTY ASSESSMENT PURPOSES ONLY. THE PARCELS SHOWN HEREON MAY NOT COMPLY WITH STATE AND LOCAL SUBDIVISION ORDINANCES. NO LIABILITY IS ASSUMED FOR THE USE OF THE INFORMATION HEREON.

REVISED: 09/10/2012
 REASON: 2012-0026425
 CAD TECH: C.M.B.

N 1/2 SEC. 2, T.20S., R.26E., M. D. B. & M.

TAX CODE AREA
 108-003
 108-007

199-03

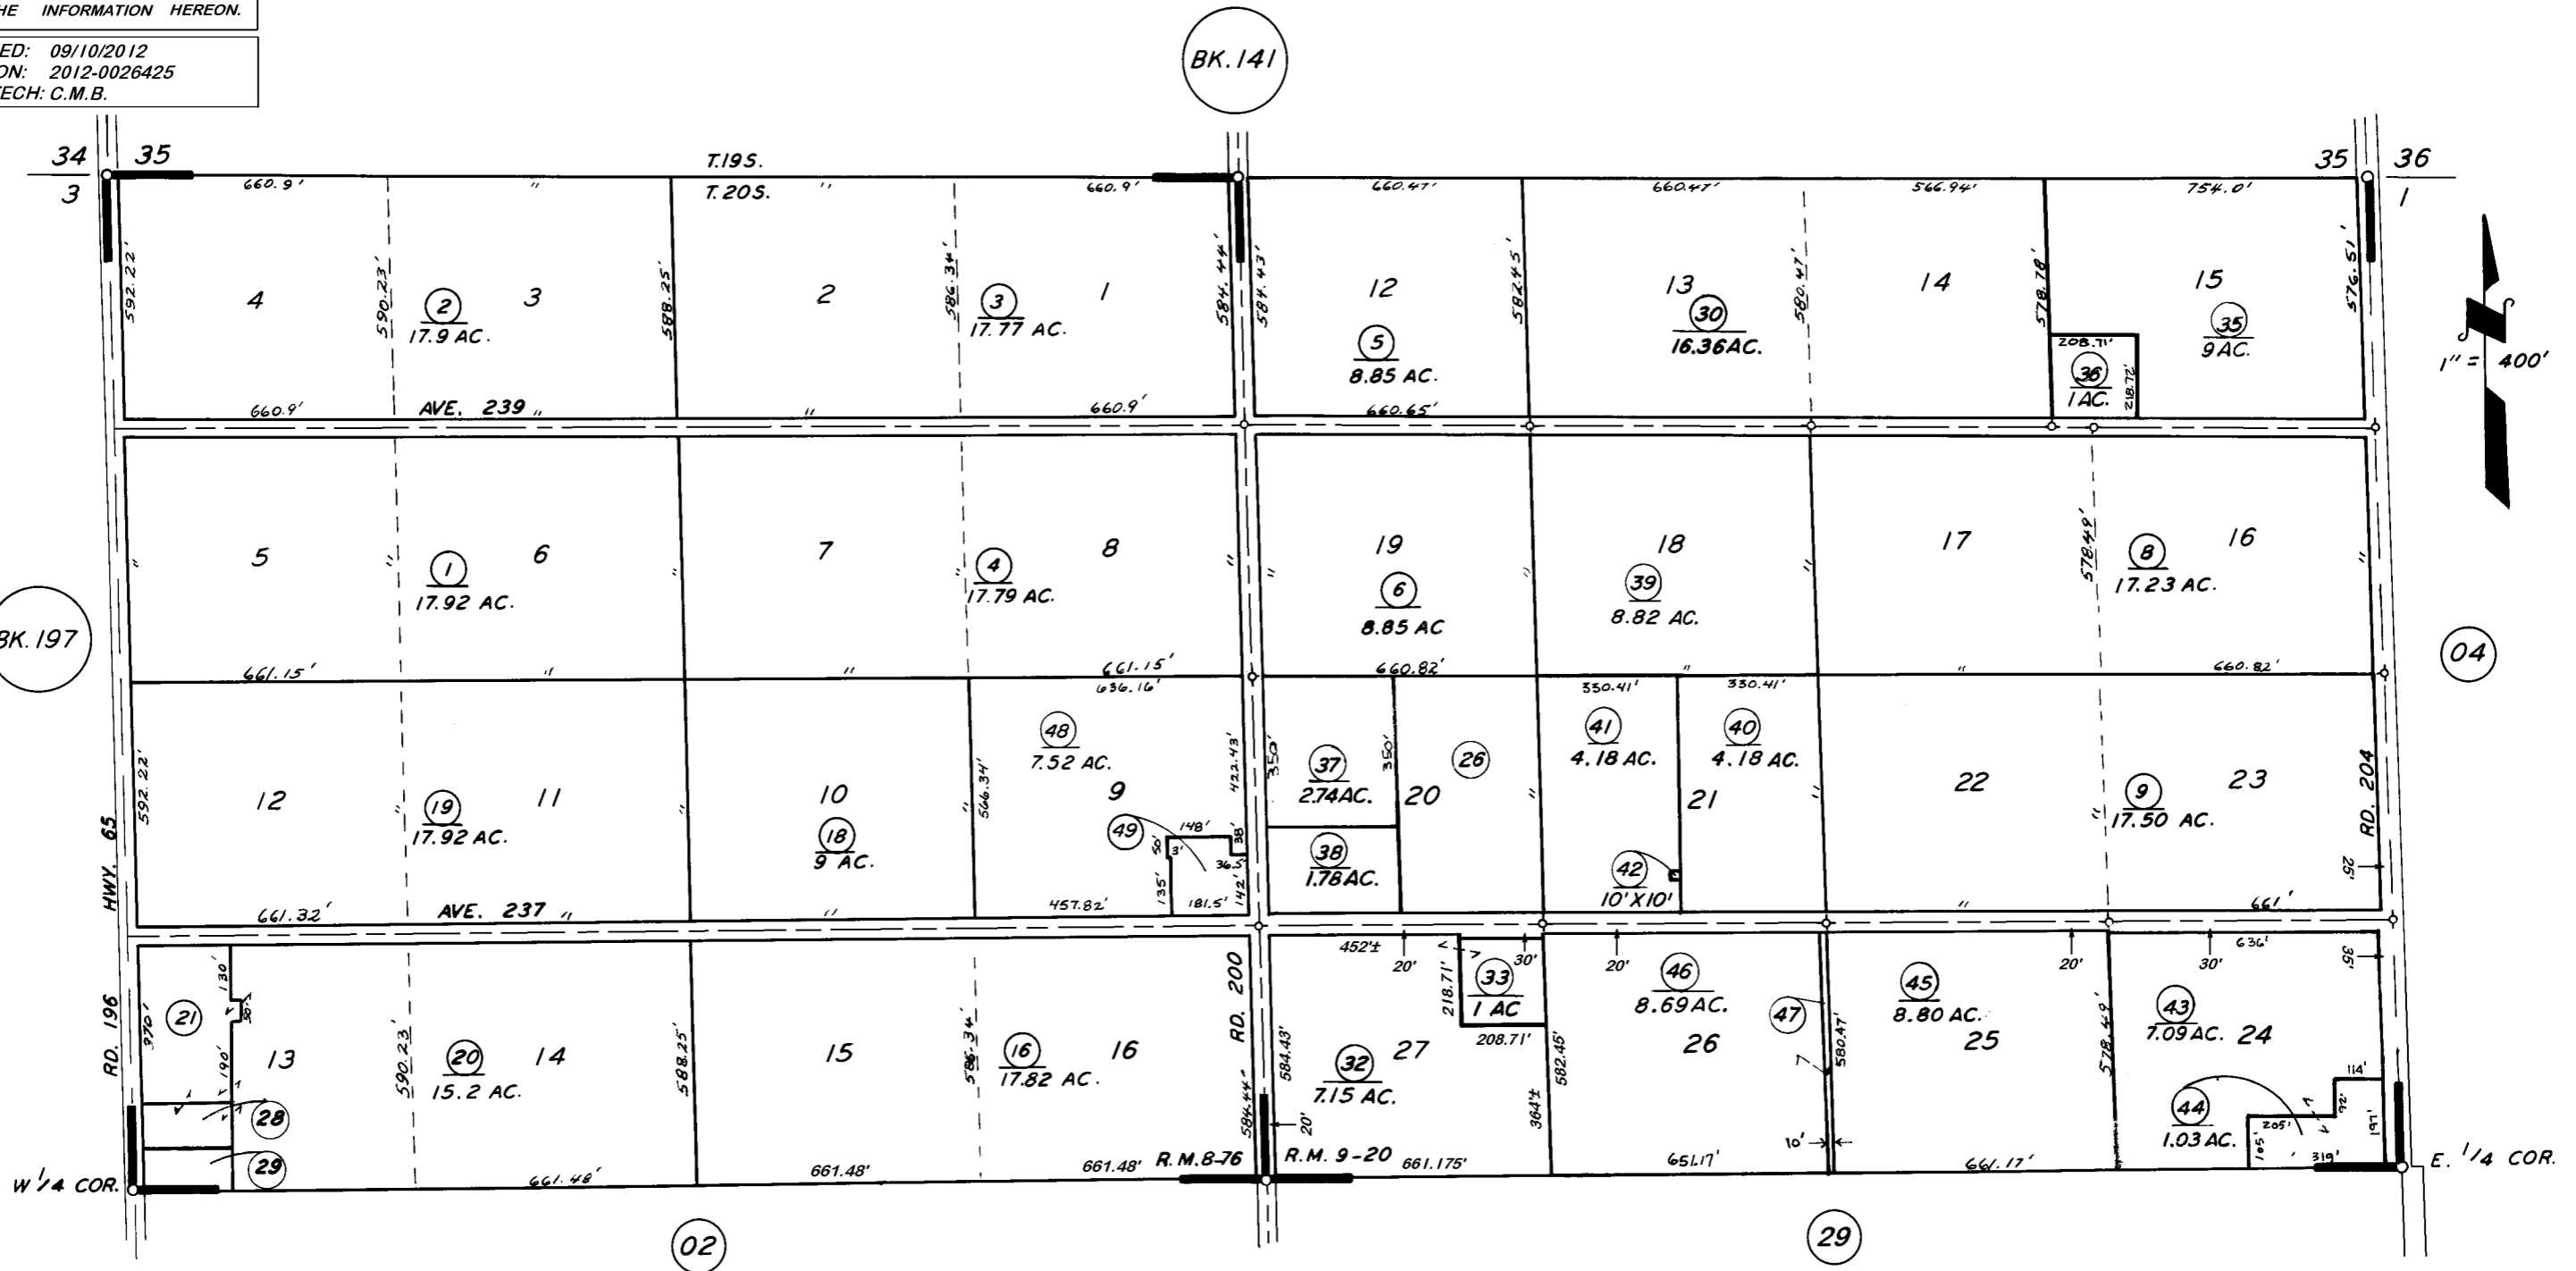

SIERRA VISTA COL. R. M. 8-76
 POR. WILSON ORANGE COL. R. M. 9-20

VICINITY OF LINDSAY
 ASSESSOR'S MAPS BK. 199, PG. 03.
 COUNTY OF TULARE, CALIF.

NOTE — ASSESSOR'S BLOCK NUMBERS SHOWN IN ELLIPSES
 ASSESSOR'S PARCEL NUMBERS SHOWN IN CIRCLES

