


DISCLAIMER
 THIS MAP WAS PREPARED FOR LOCAL PROPERTY ASSESSMENT PURPOSES ONLY. THE PARCELS SHOWN HEREON MAY NOT COMPLY WITH STATE AND LOCAL SUBDIVISION ORDINANCES. NO LIABILITY IS ASSUMED FOR THE USE OF THE INFORMATION HEREON. R & T CODE SEC. 327, 408.3, ETC.
 REVISED: 3/11/2020
 REASON: 2020-0012676
 CAD TECH: NFL

POR. N¹/₂ OF SEC. 1, T.20S., R.26E., M.D.B. & M.

TAX CODE AREA
 108-003

199-04

BK. 141

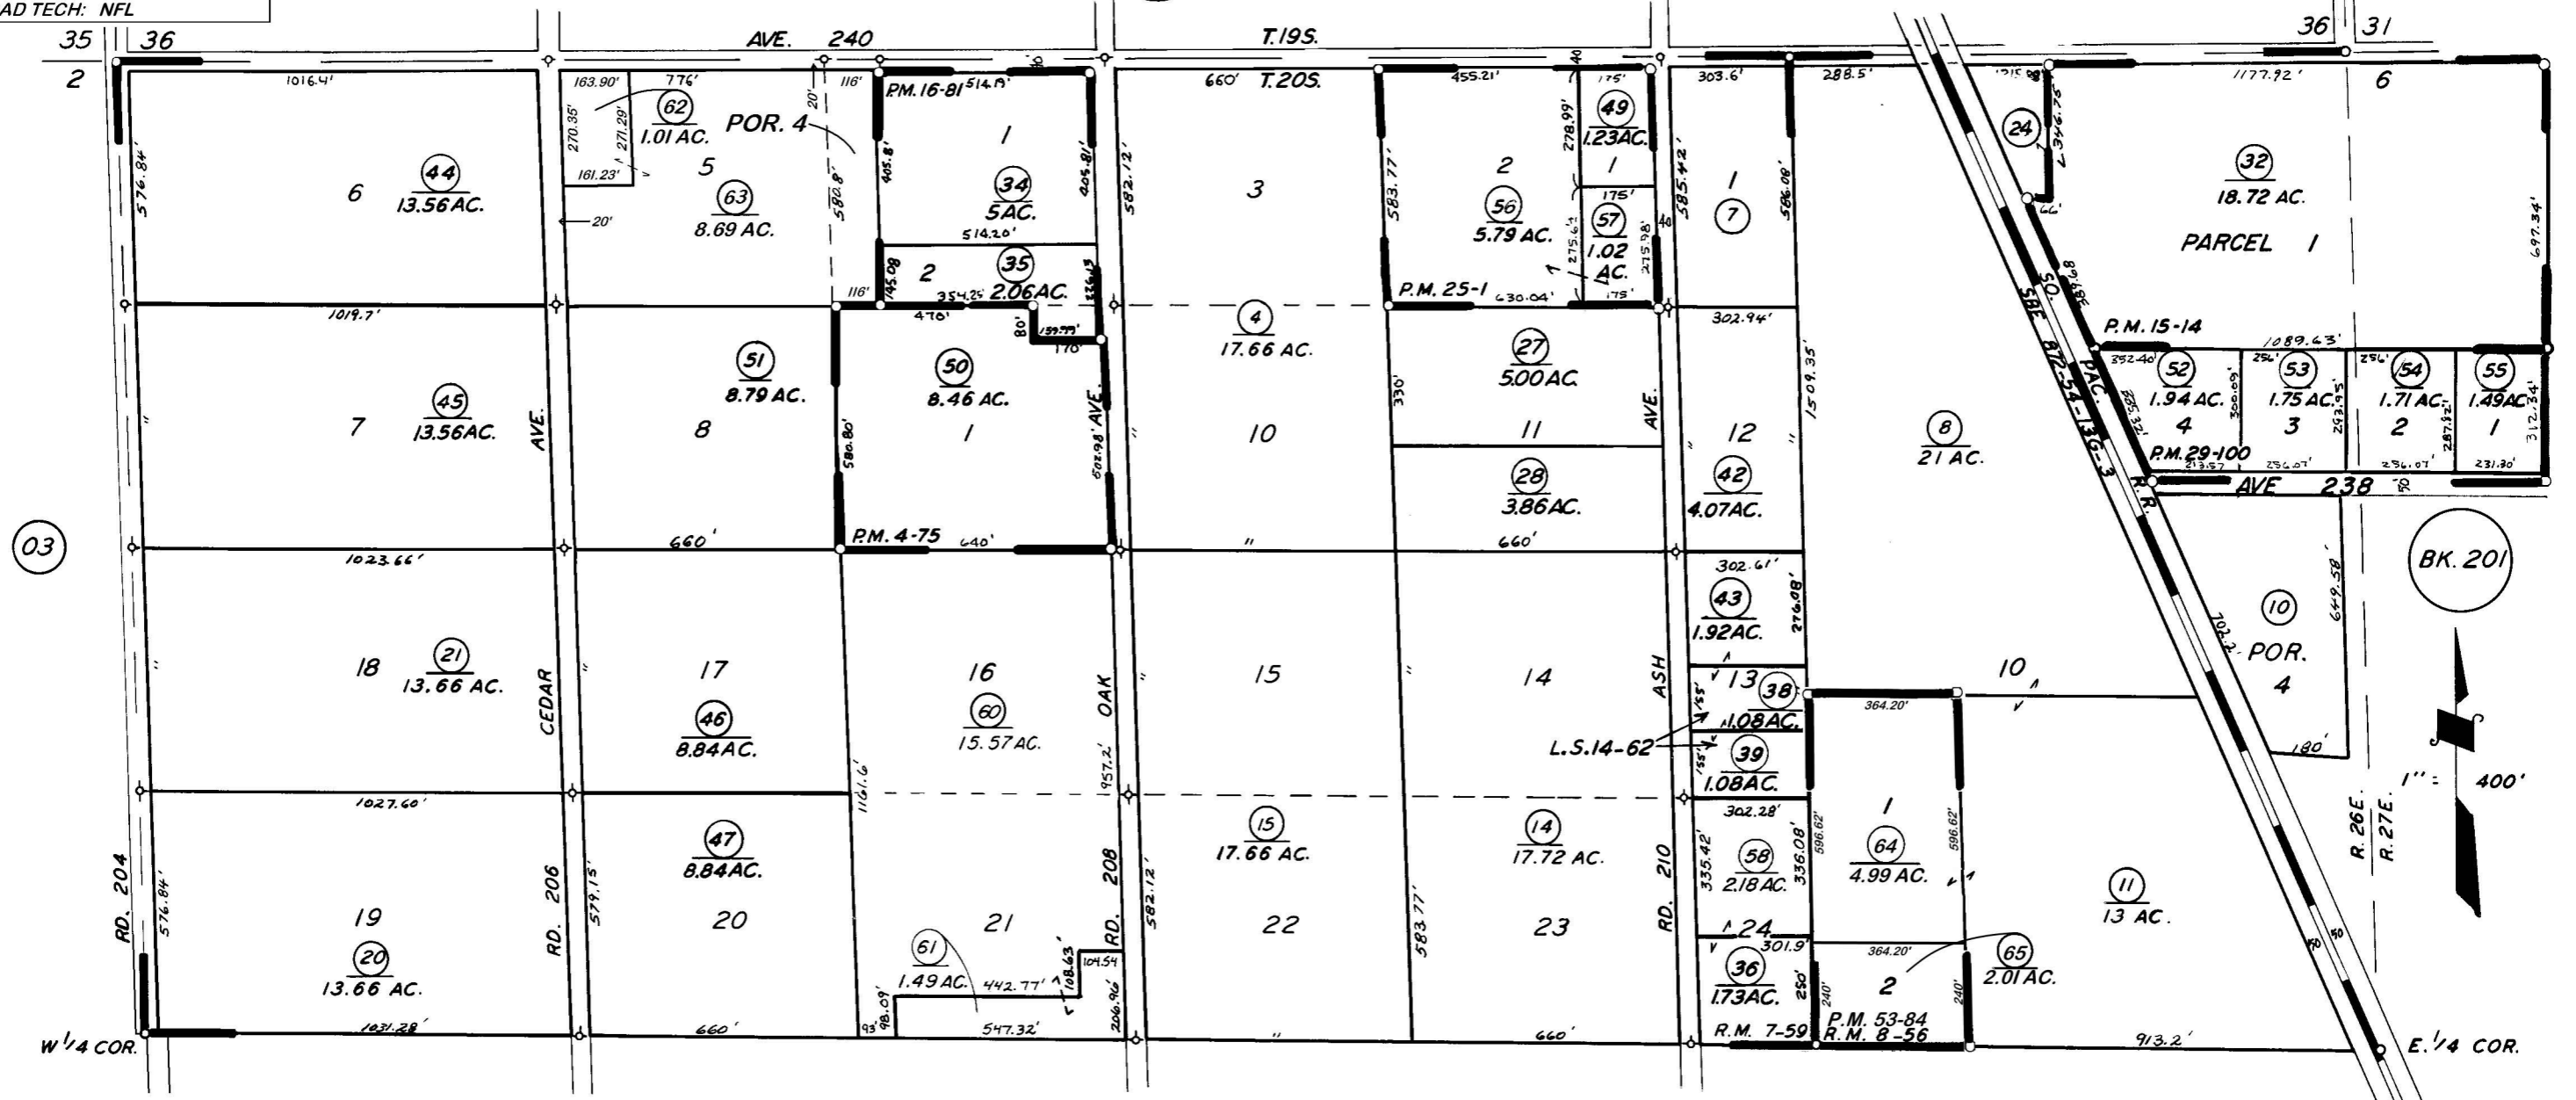

03

BK. 201

CHASE TRACT R.M. 7-59
 POR. HOSTETTER SUB. R.M. 8-56
 PARCEL MAP 375 P.M. 4-75
 PARCEL MAP 1413 P.M. 15-14
 PARCEL MAP 1580 P.M. 16-81
 PARCEL MAP 2400 P.M. 25-1
 PARCEL MAP 2899 P.M. 29-100
 RECORD OF SURVEY L.S. 14-62

PARCEL MAP NO. 5277 P.M. 53-84 05

VICINITY OF LINDSAY
 ASSESSOR'S MAPS BK. 199, PG. 04.
 COUNTY OF TULARE, CALIF.

NOTE — ASSESSOR'S BLOCK NUMBERS SHOWN IN ELLIPSES
 ASSESSOR'S PARCEL NUMBERS SHOWN IN CIRCLES