
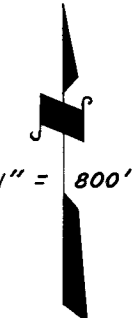


DISCLAIMER
THIS MAP WAS PREPARED FOR LOCAL PROPERTY ASSESSMENT PURPOSES ONLY. THE PARCELS SHOWN HEREON MAY NOT COMPLY WITH STATE AND LOCAL SUBDIVISION ORDINANCES. NO LIABILITY IS ASSUMED FOR THE USE OF THE INFORMATION HEREON. R & T CODE SEC. 327, 408.3, ETC.
REVISED: 12/09/2021
REASON: 2018-0066799
CAD TECH: JOS

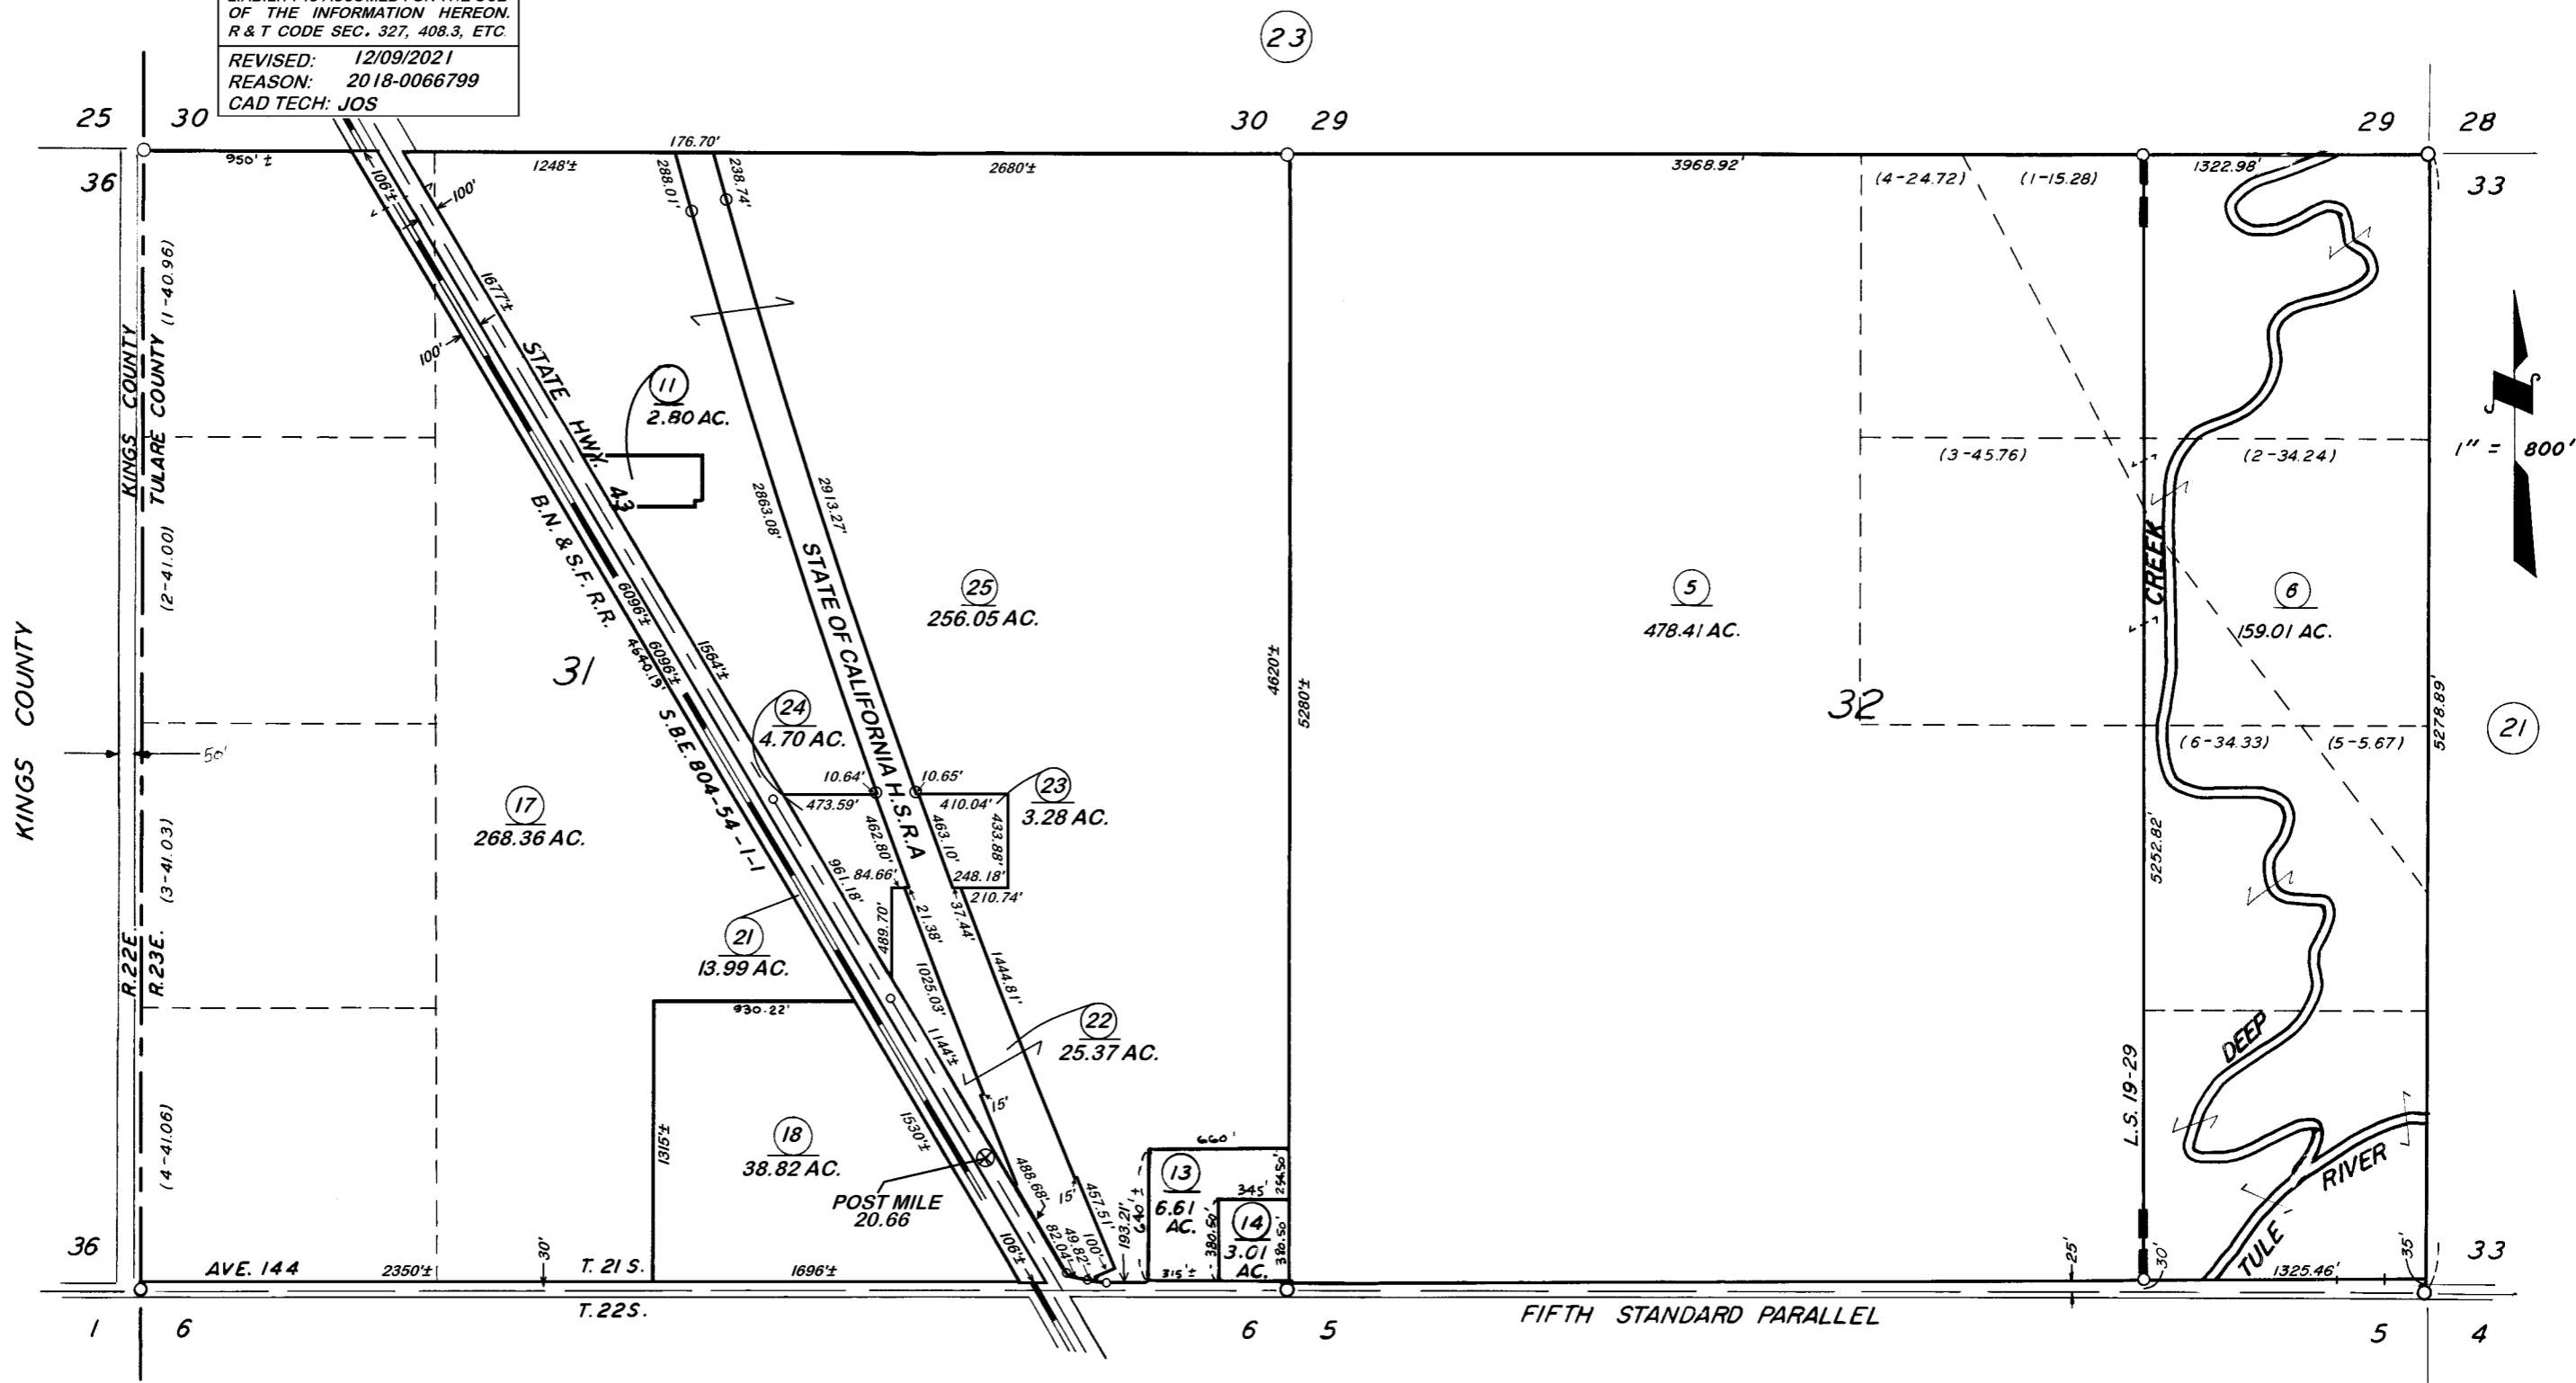

VICINITY OF CORCORAN

ASSESSOR'S MAPS BK. 200, PG. 22.

COUNTY OF TULARE, CALIF.

POR. RECORD OF SURVEY, L.S. 9-63 (5TH ST. PRL.)
RECORD OF SURVEY, L.S. 19-29
POR. RECORD OF SURVEY, L.S. 31-34 (SECS. 31 & 32, ETC.)
POR. RECORD OF SURVEY, L.S. 33-64 (SECS. 31 & 32, ETC.)

NOTE — ASSESSOR'S BLOCK NUMBERS SHOWN IN ELLIPSES
ASSESSOR'S PARCEL NUMBERS SHOWN IN CIRCLES

BK.291