


S 1/2 OF FRL. NW 1/4 SEC. 6, T.20S., R.27E., & E'LY. POR. NE 1/4 SEC. 1,  
T.20S., R.26E., M.D.B.&M.

TAX CODE AREA  
108-003  
003-032

201-01

**DISCLAIMER**  
THIS MAP WAS PREPARED FOR LOCAL  
PROPERTY ASSESSMENT PURPOSES  
ONLY. THE PARCELS SHOWN HEREON  
MAY NOT COMPLY WITH STATE AND  
LOCAL SUBDIVISION ORDINANCES. NO  
LIABILITY IS ASSUMED FOR THE USE  
OF THE INFORMATION HEREON.  
R & T CODE SEC. 327, 408.3, ETC.  
REVISED: 06/10/2015  
REASON: TRAC CHANGE ONLY  
CAD TECH: RLW

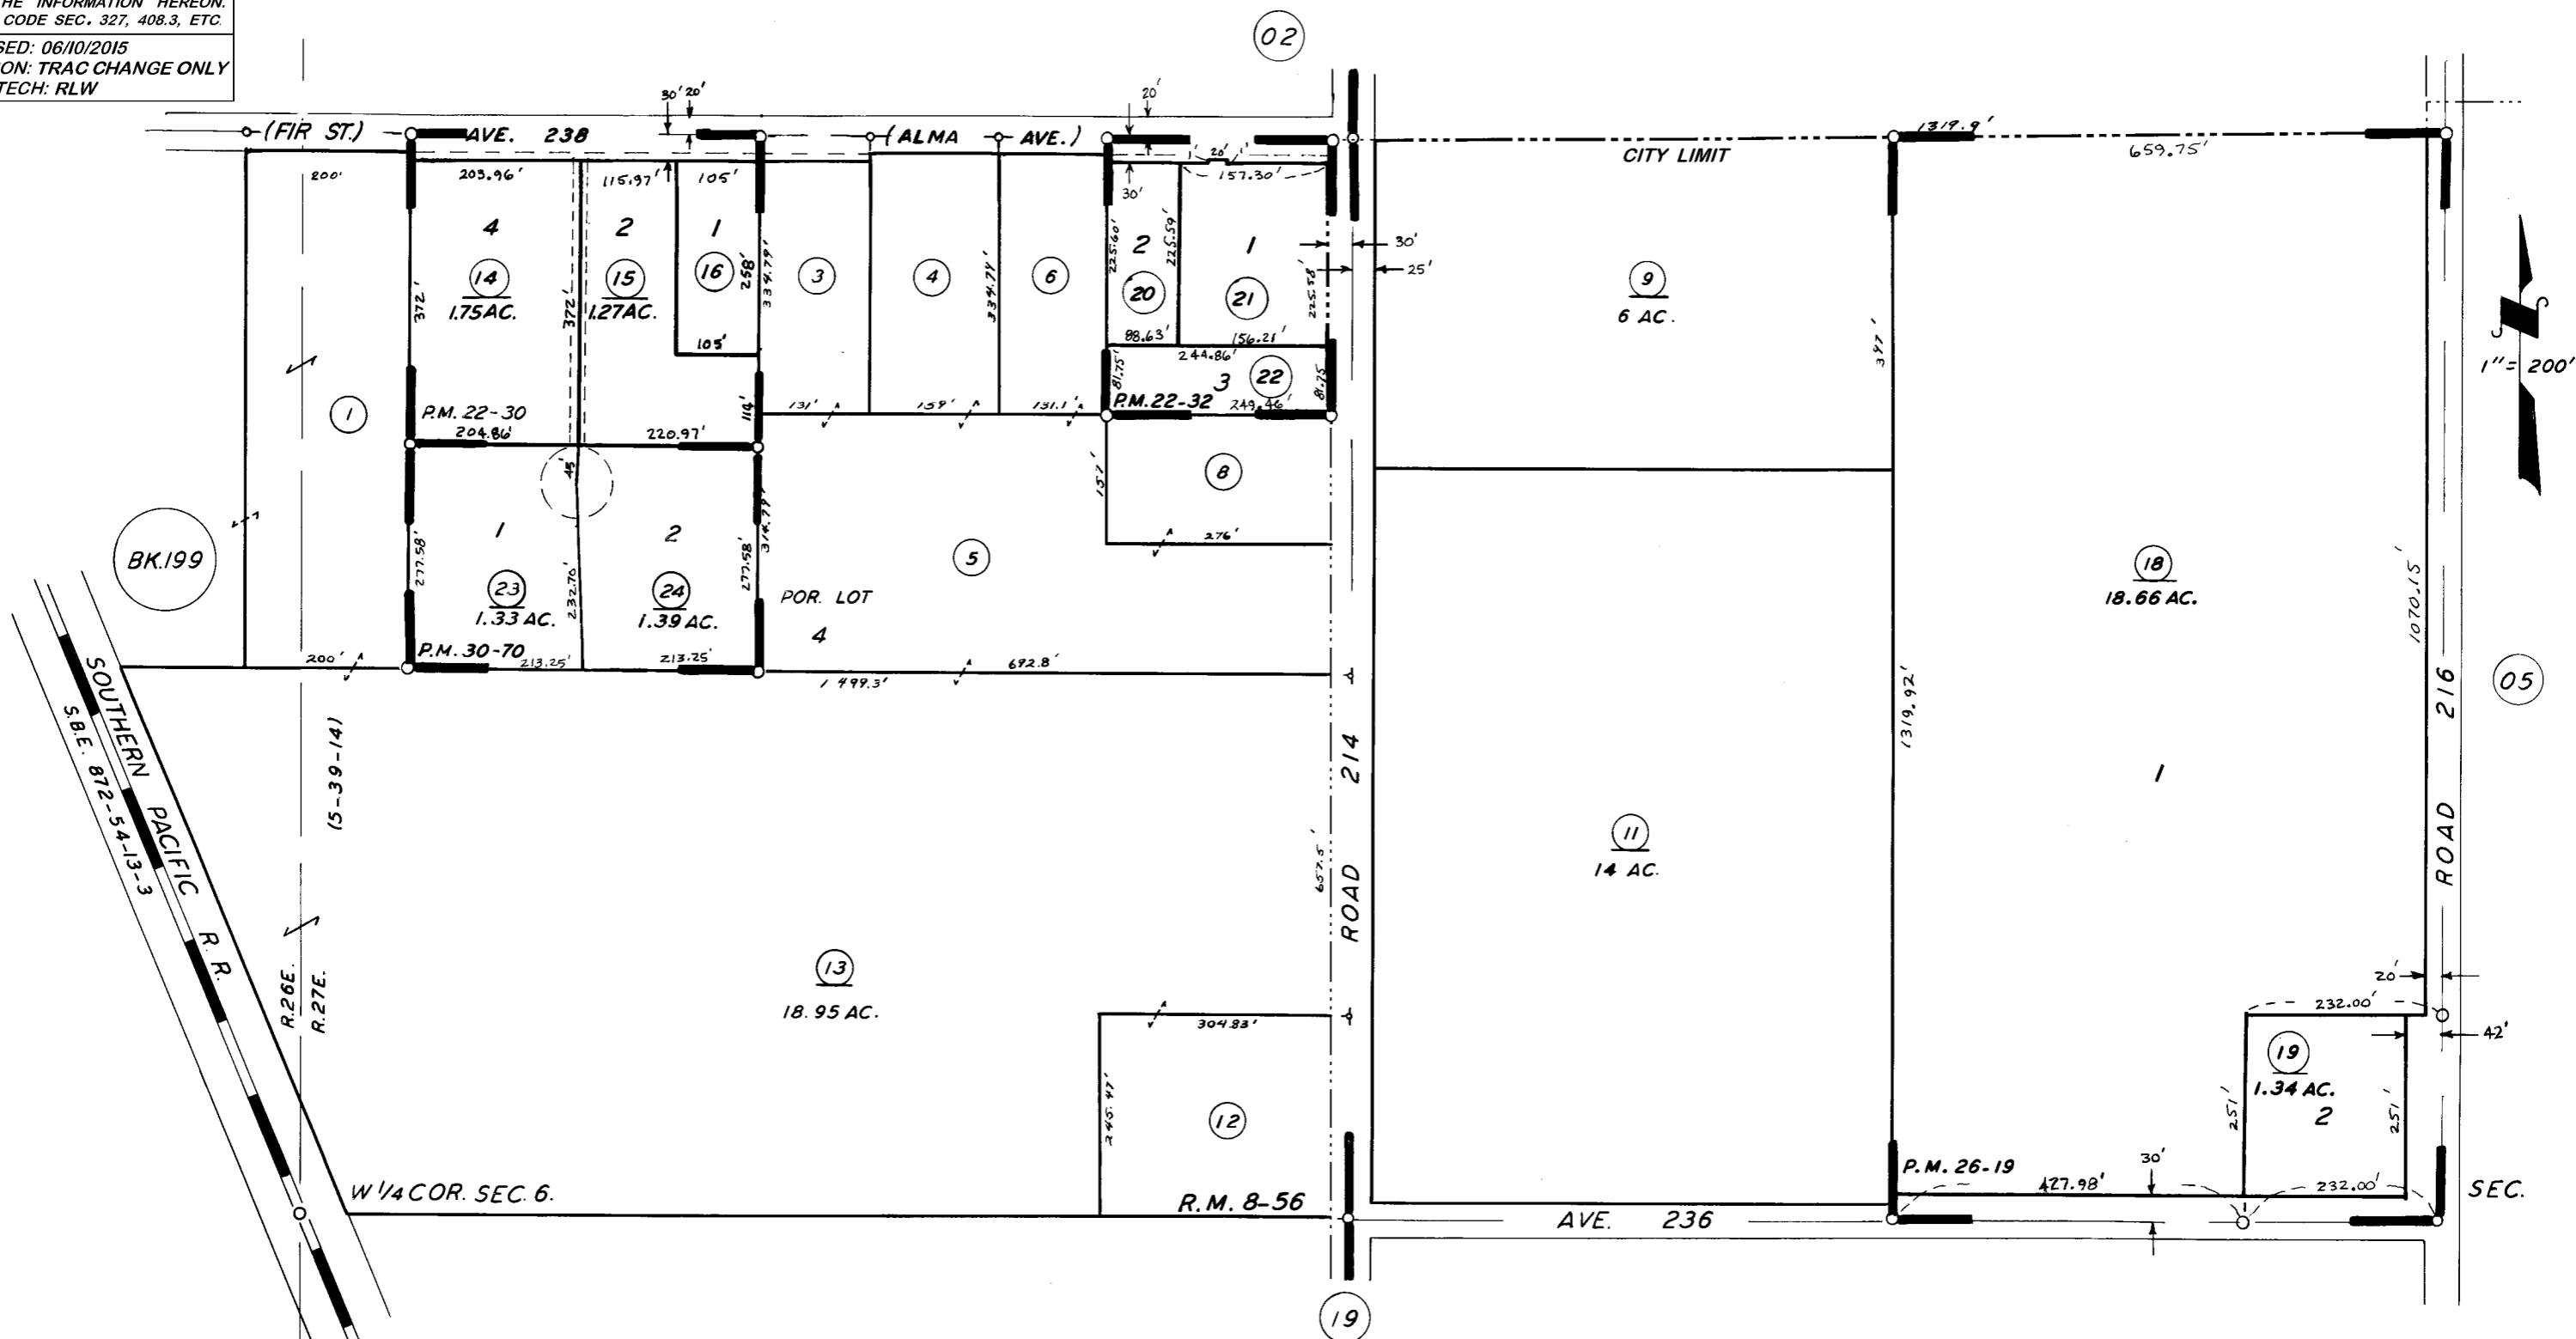

POR. HOSTETTER'S SUB,  
PARCEL MAP 2129,  
PARCEL MAP 2131,  
PARCEL MAP 2518,  
PARCEL MAP 2969,

R.M. 8-56  
P.M. 22-30  
P.M. 22-32  
P.M. 26-19  
P.M. 30-70

ASSESSOR'S MAPS BK. 201, PG. 01.  
COUNTY OF TULARE, CALIF.

NOTE — ASSESSOR'S BLOCK NUMBERS SHOWN IN ELLIPSES  
ASSESSOR'S PARCEL NUMBERS SHOWN IN CIRCLES

