


S1/2 OF NE1/4 OF SE1/4 SEC.6, T.20S., R.27E., M.D.B.&M.

Tax Area Codes 201-08

003-000
003-018
003-024
003-028

DISCLAIMER
THIS MAP WAS PREPARED FOR LOCAL PROPERTY ASSESSMENT PURPOSES ONLY AND THE PARCELS SHOWN HEREON MAY NOT COMPLY WITH STATE AND LOCAL SUBDIVISION ORDINANCES, AND NO LIABILITY IS ASSUMED FOR THE USE OF THE INFORMATION SHOWN HEREON.

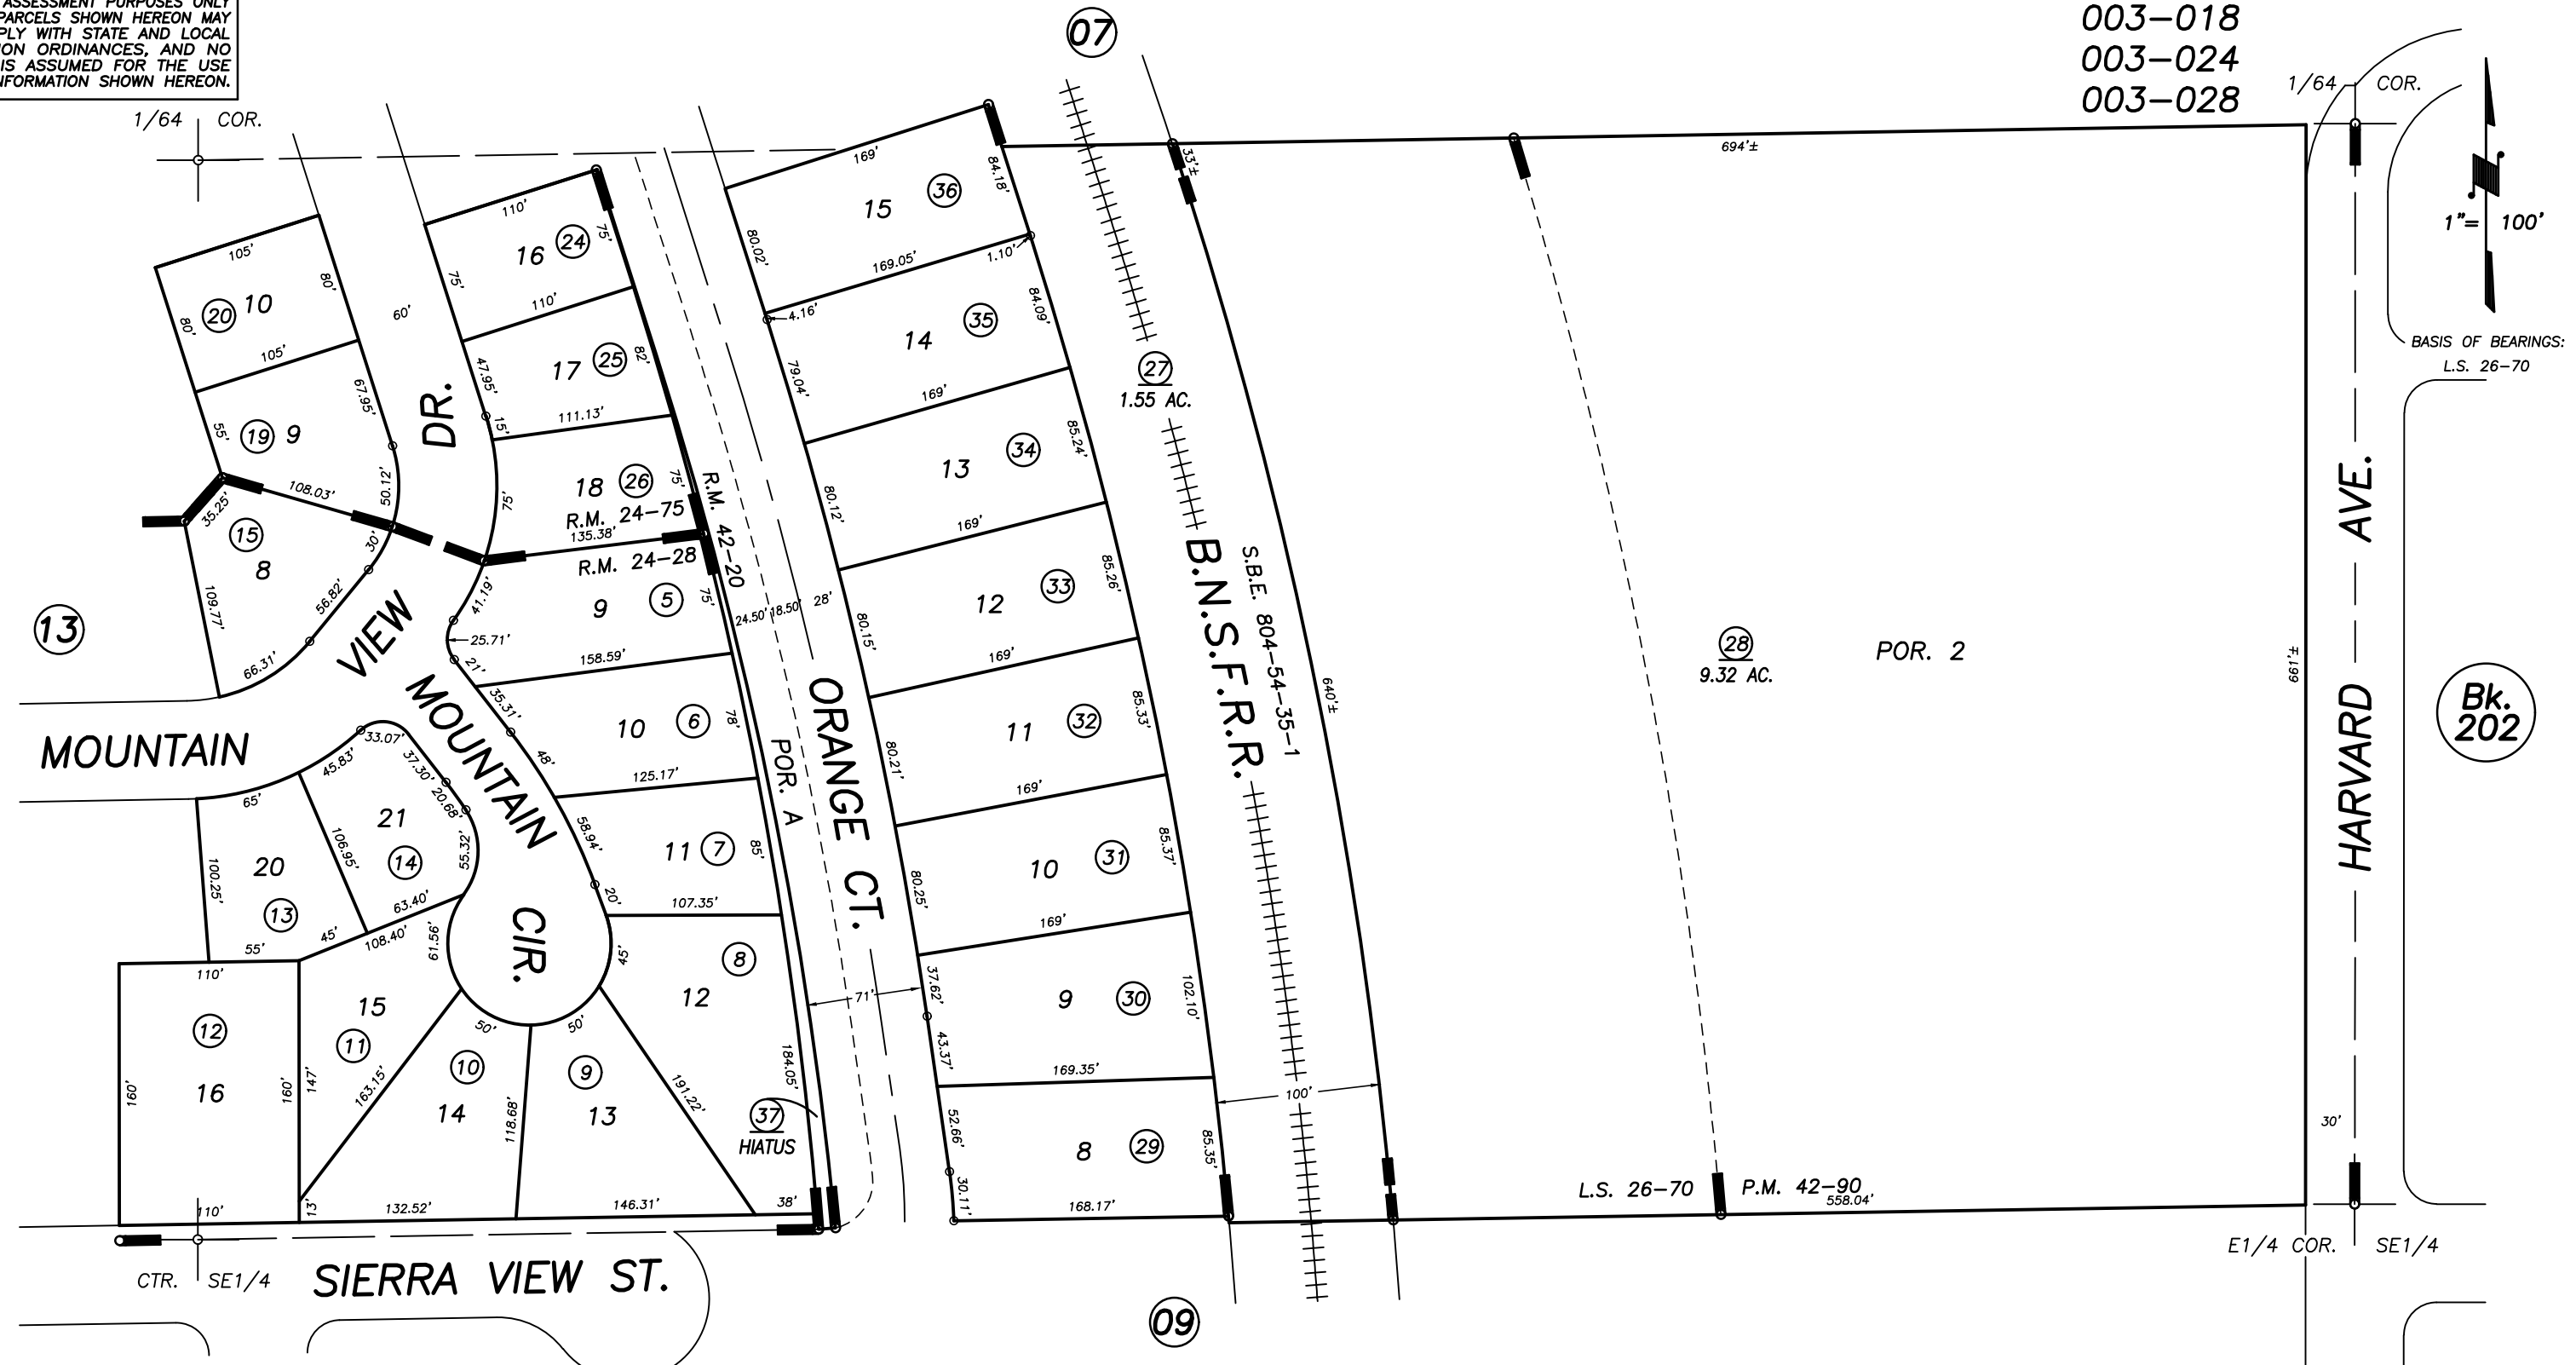

POR. SIERRA GARDENS, R.M. 24-28
 POR. SIERRA GARDENS NO. 2, R.M. 24-75
 POR. PARCEL MAP NO. 4186, P.M. 42-90
 POR. RECORD OF SURVEY, L.S. 26-70
 POR. SIERRA VISTA ESTATES, R.M. 42-20

CITY OF LINDSAY
 ASSESSOR'S MAPS BK. 201 , PG. 08
 COUNTY OF TULARE, CALIFORNIA, U.S.A.