
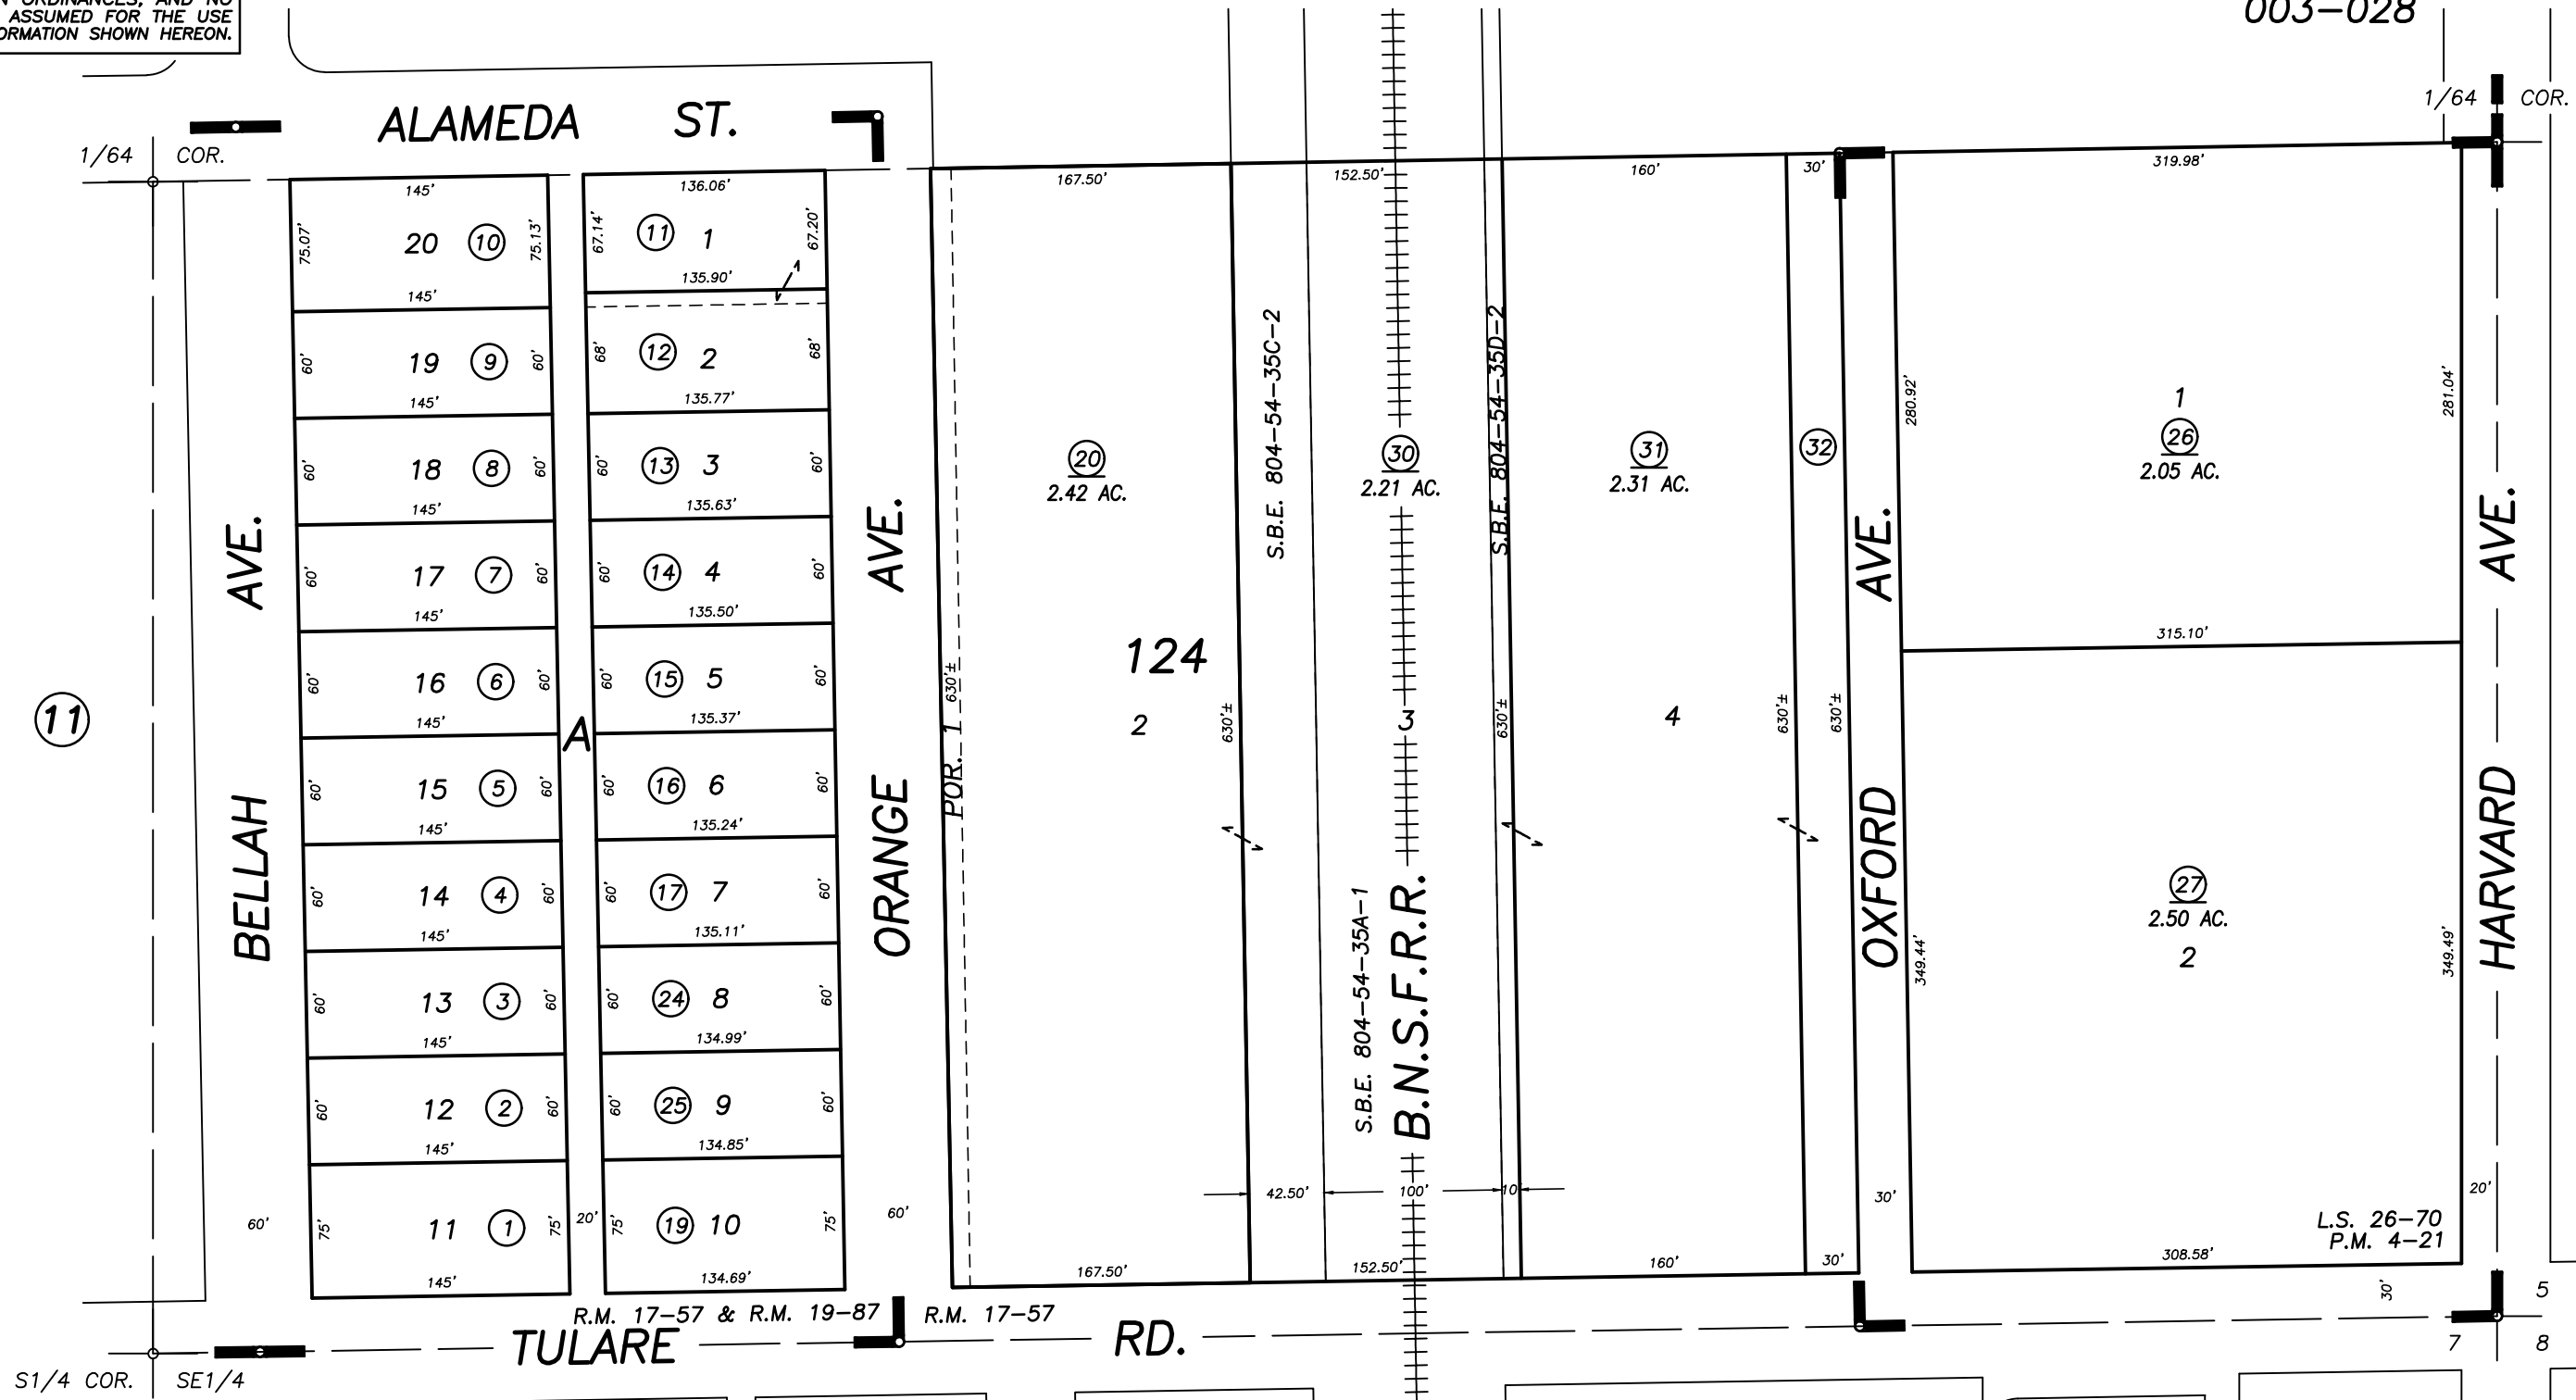
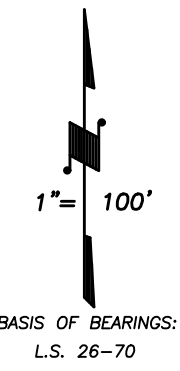


003-000
003-018
003-028

DISCLAIMER
THIS MAP WAS PREPARED FOR LOCAL PROPERTY ASSESSMENT PURPOSES ONLY AND THE PARCELS SHOWN HEREON MAY NOT COMPLY WITH STATE AND LOCAL SUBDIVISION ORDINANCES, AND NO LIABILITY IS ASSUMED FOR THE USE OF THE INFORMATION SHOWN HEREON.

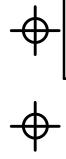

POR. TOWNSITE OF LINDSAY, R.M. 17-57
POR. CRESTVIEW ADD., R.M. 19-87
PARCEL MAP NO. 321, P.M. 4-21
POR. RECORD OF SURVEY, L.S. 26-70

Bk. 205

CITY OF LINDSAY
ASSESSOR'S MAPS BK. 201 , PG. 10
COUNTY OF TULARE, CALIFORNIA, U.S.A.