
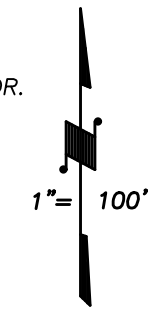


S1/2 OF NE1/4 OF SW1/4 SEC. 6, T.20S., R.27E., M.D.B.&M.


Tax Area Codes 201-23

003-013 003-025
003-028 003-023
108-011

DISCLAIMER
THIS MAP WAS PREPARED FOR LOCAL PROPERTY ASSESSMENT PURPOSES ONLY AND THE PARCELS SHOWN HEREON MAY NOT COMPLY WITH STATE AND LOCAL SUBDIVISION ORDINANCES, AND NO LIABILITY IS ASSUMED FOR THE USE OF THE INFORMATION SHOWN HEREON.

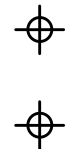

BASIS OF BEARINGS:
R.M. 42-46

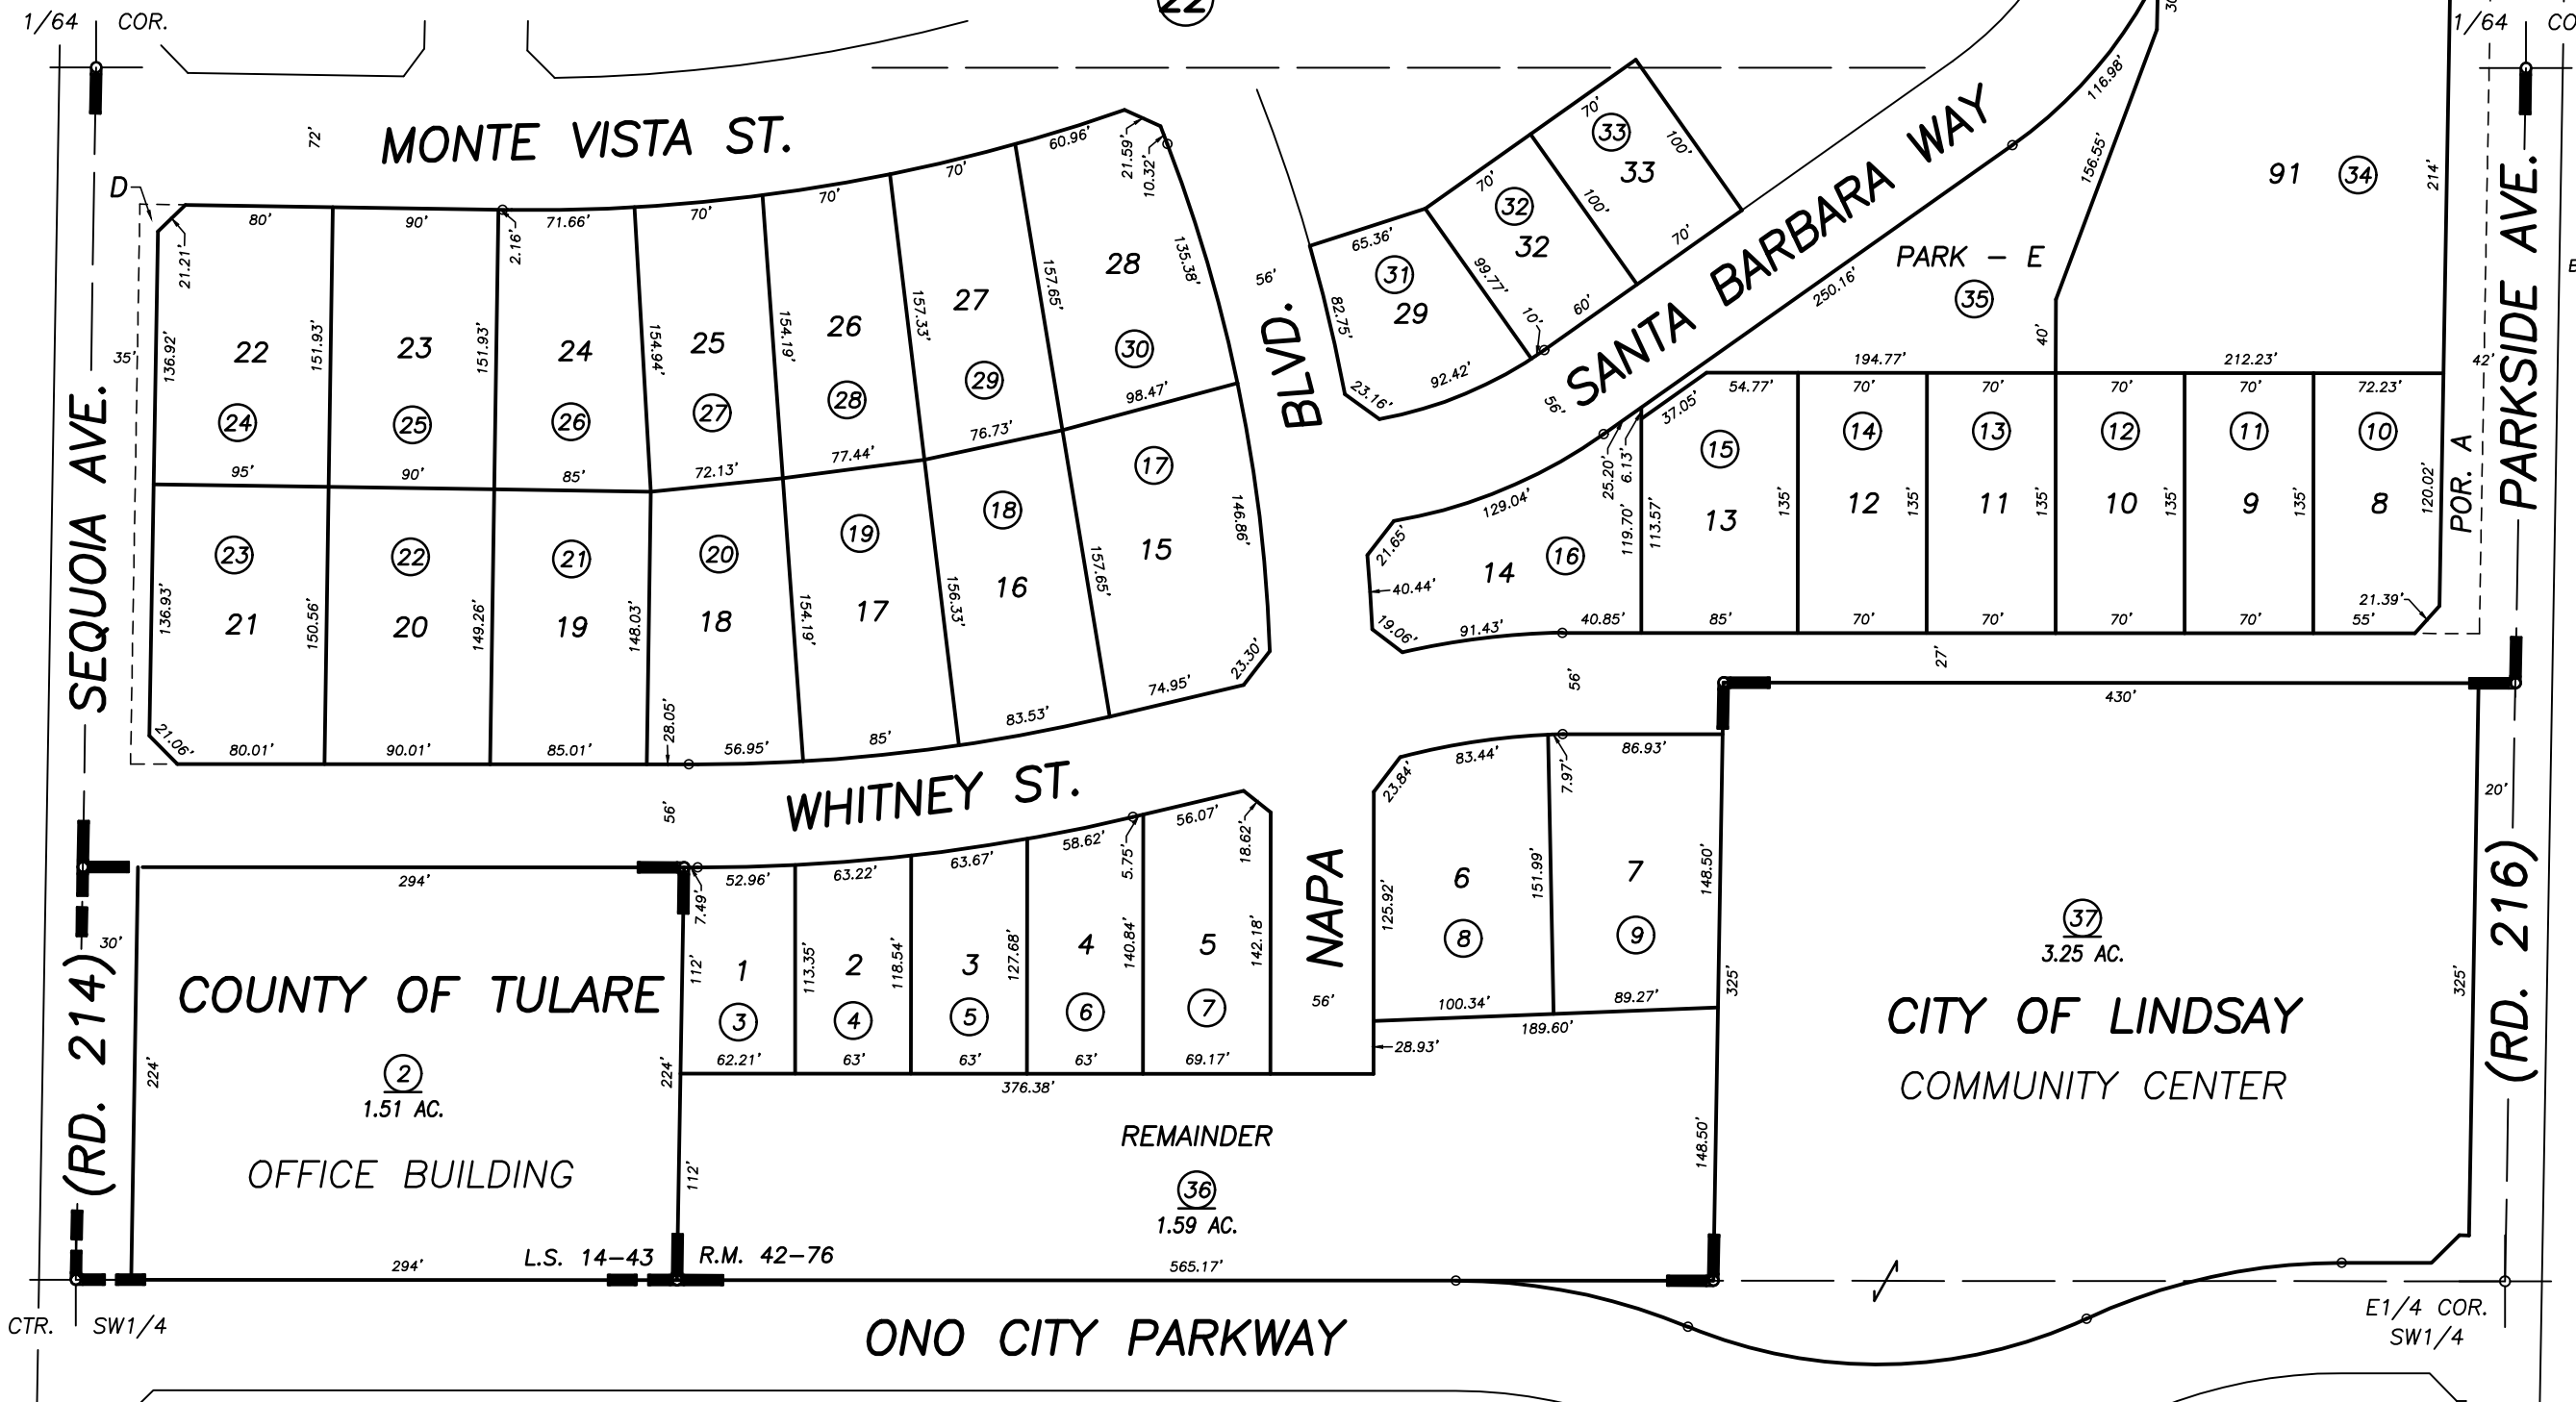

(20)

(13)

(22)

(15)

RECORD OF SURVEY, L.S. 14-43
POR. MISSION ESTATES, R.M. 42-76

CITY OF LINDSAY
ASSESSOR'S MAPS BK. 201 , PG. 23
COUNTY OF TULARE, CALIFORNIA, U.S.A.

NOTE: Assessor's Parcel Numbers Shown in Circles (1) (123)
Assessor's Block Numbers Shown in Elipses

2015-0051865	07/14/2016	KMS
REVISION	DATE	TECH