


S1/2 OF NE1/4 SEC.5, T.20S., R.27E., M.D.B.&M.

Tax Area Code 202-10
108-004

DISCLAIMER
THIS MAP WAS PREPARED FOR LOCAL PROPERTY ASSESSMENT PURPOSES ONLY AND THE PARCELS SHOWN HEREON MAY NOT COMPLY WITH STATE AND LOCAL SUBDIVISION ORDINANCES, AND NO LIABILITY IS ASSUMED FOR THE USE OF THE INFORMATION SHOWN HEREON. R & T CODE SEC. 327, 408.3, ETC.

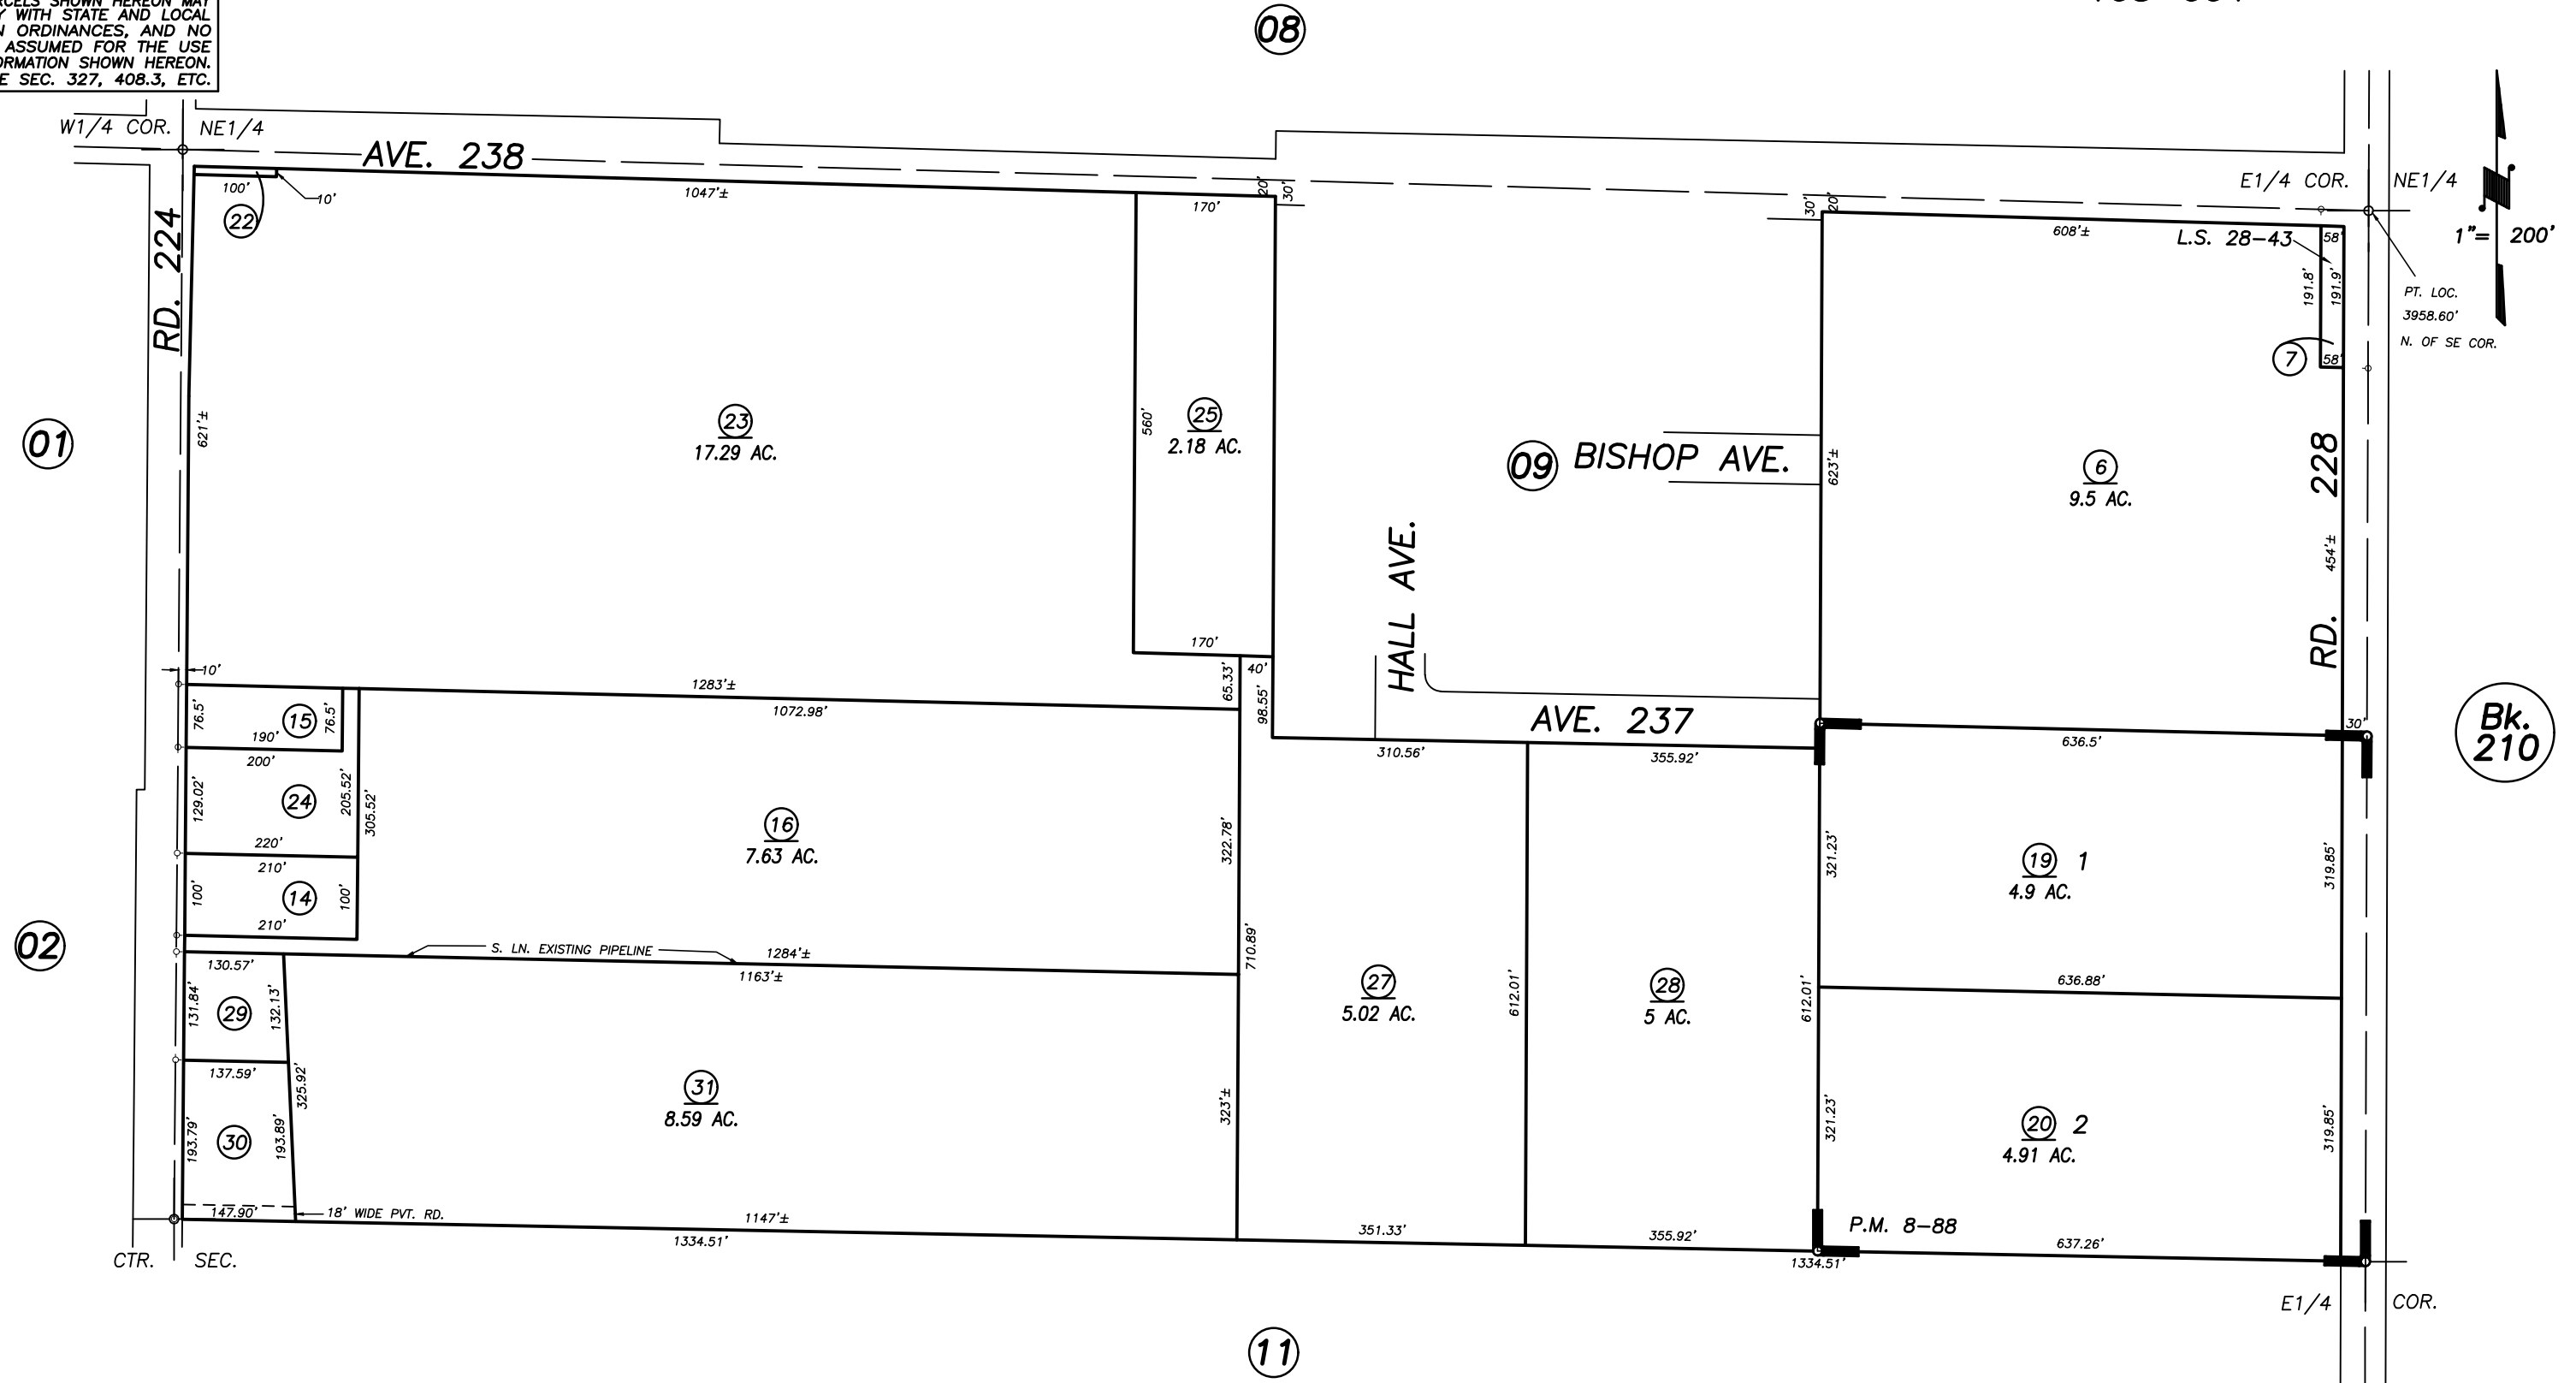

PARCEL MAP 788, P.M. 8-88
FOR RECORD OF SURVEY, L.S. 28-43

VICINITY OF LINDSAY
ASSESSOR'S MAPS BK. 202 , PG. 10
COUNTY OF TULARE, CALIFORNIA, U.S.A.